


The contractor is responsible to ensure that no products are to be utilised that do not comply with relevant British and/or European Standards and/or Codes of Practice, COSHH Regulations, Construction Regulations, or which are known or suspected at the time of product selection and/or construction to be deleterious to health and safety or to the durability of the work or not in accordance with good building practices.
The contractor is responsible for checking dimensions, tolerances, levels and references. This drawing/model is to be read in conjunction with all relevant Other Project Team Members' or specialists' drawings/models/any Federated Model. Any discrepancy is to be notified to Bally Garner LLP and is to be rectified before proceeding with the works on site or shop drawings. Where an item is covered by drawings to different scales, the larger scale drawing is to be worked to.
Any rights (including copyright) in this drawing/model and any proprietary work contained therein belong to Bally Garner LLP and may only be used in accordance with the licence granted to the Employer and with attribution to Bally Garner LLP.
The drawing to be read in conjunction with Document Suitability Codes page or at www.ballygarner.co.uk/disclaimer/

A1

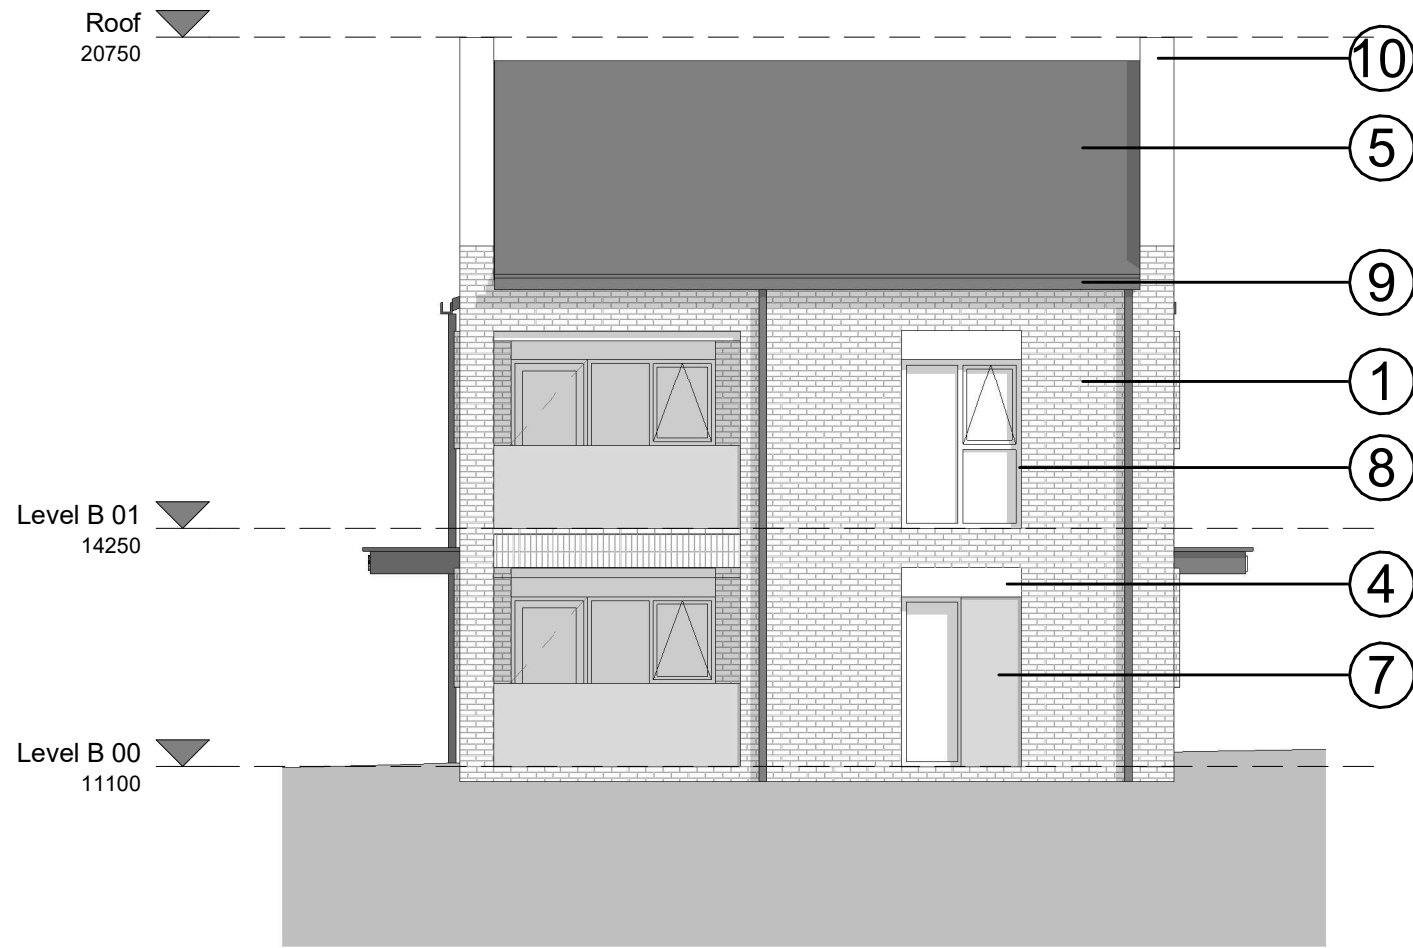


1 Block B - West Elevation
1 : 100



2 Block B - South Elevation
1 : 100



3 Block B - East Elevation
1 : 100

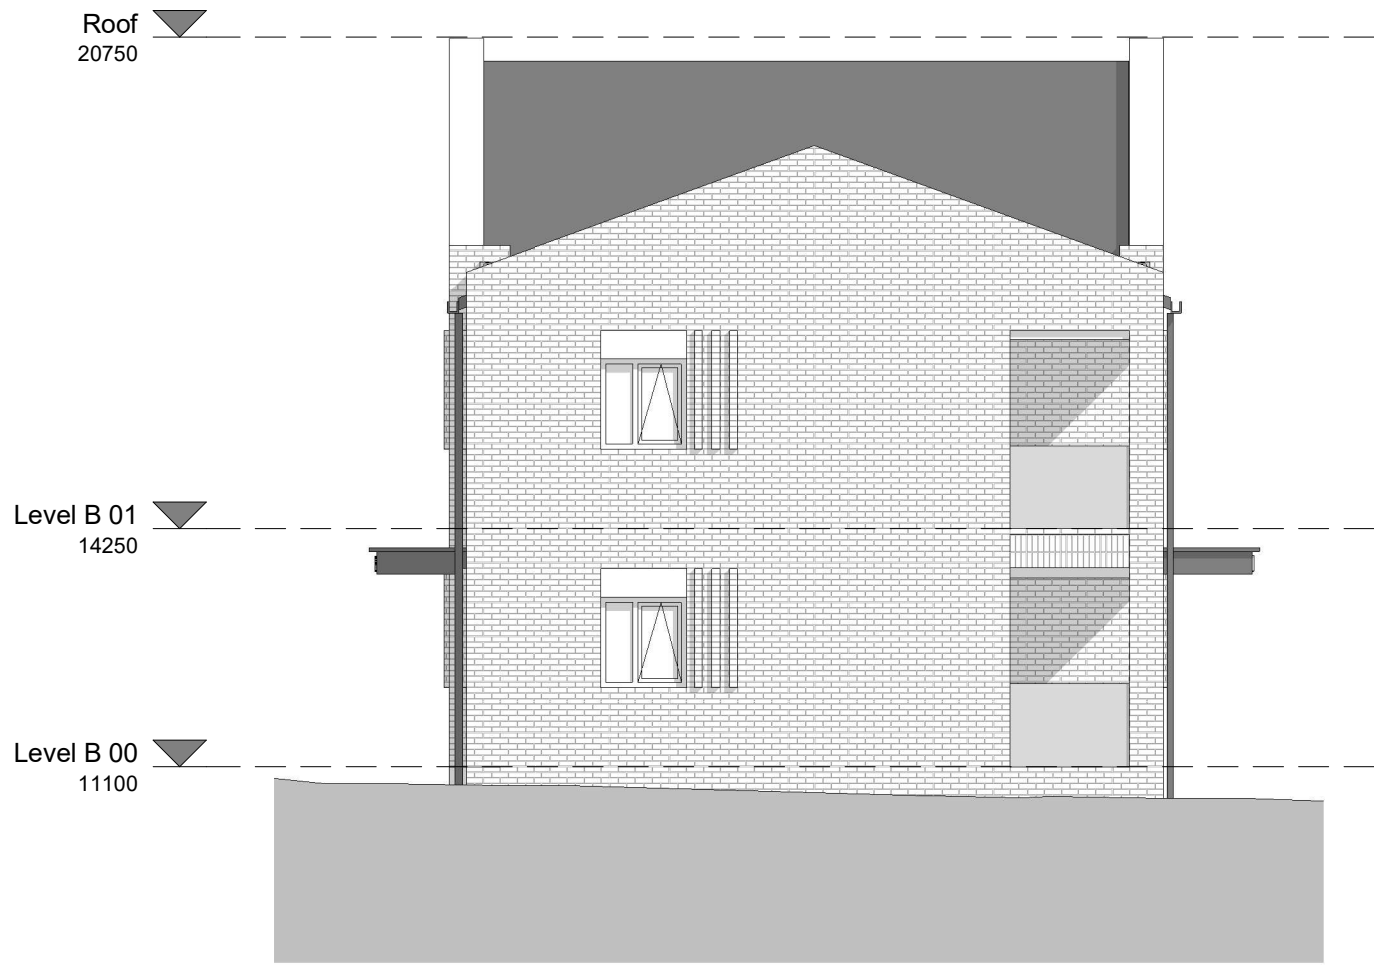

4 Block B - North Elevation
1 : 100

Notes

All heights are in 'mm' Above Ordnance Datum (AOD)


Material Key

- 1 Facing Brick - Light grey stock
- 2 Brick Detail - Protruding brick - Light grey stock
- 3 Brick Detail - Soldier course - Light grey stock
- 4 Concrete Lintel - Light buff
- 5 Zinc Cladding - Dark grey
- 6 Metal Balustrade - perforated dark grey
- 7 Window Screen - perforated dark grey
- 8 Windows & Doors - uPVC dark grey
- 9 Rainwater Goods - dark grey
- 10 Stone coping - light buff

P01	Planning Submission	01/08/25
Rev	Description	Date



CLIENT	Civic Centre Windmill Street, Gravesend Gravesend DA12 1AU t: 0147 433 7000 e:
--------	--

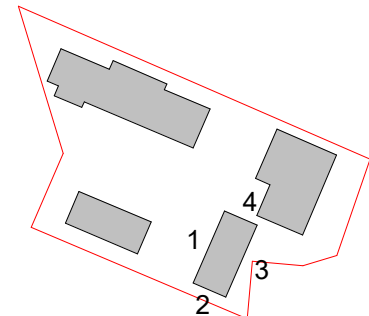

PROJECT ADDRESS

Rose Avenue
Gravesend
DA12 2LN

PROJECT NAME

Rose Avenue

DRAWING TITLE

Proposed Elevations - Block B

SUITABILITY CODE

Planning

SCALE	DRAWN	CHECKED	APPROVED	DATE
1:100@A1	KS	RP	DB	01/08/25
PROJ NO	AUTHOR	VOLUME	LEVEL	DOCTYP
35404	BGL	A1	XX	DR
ROLE	DRW NO	REV NO		
A	1411	P01		

