





1 Block A - South Elevation
1 : 100

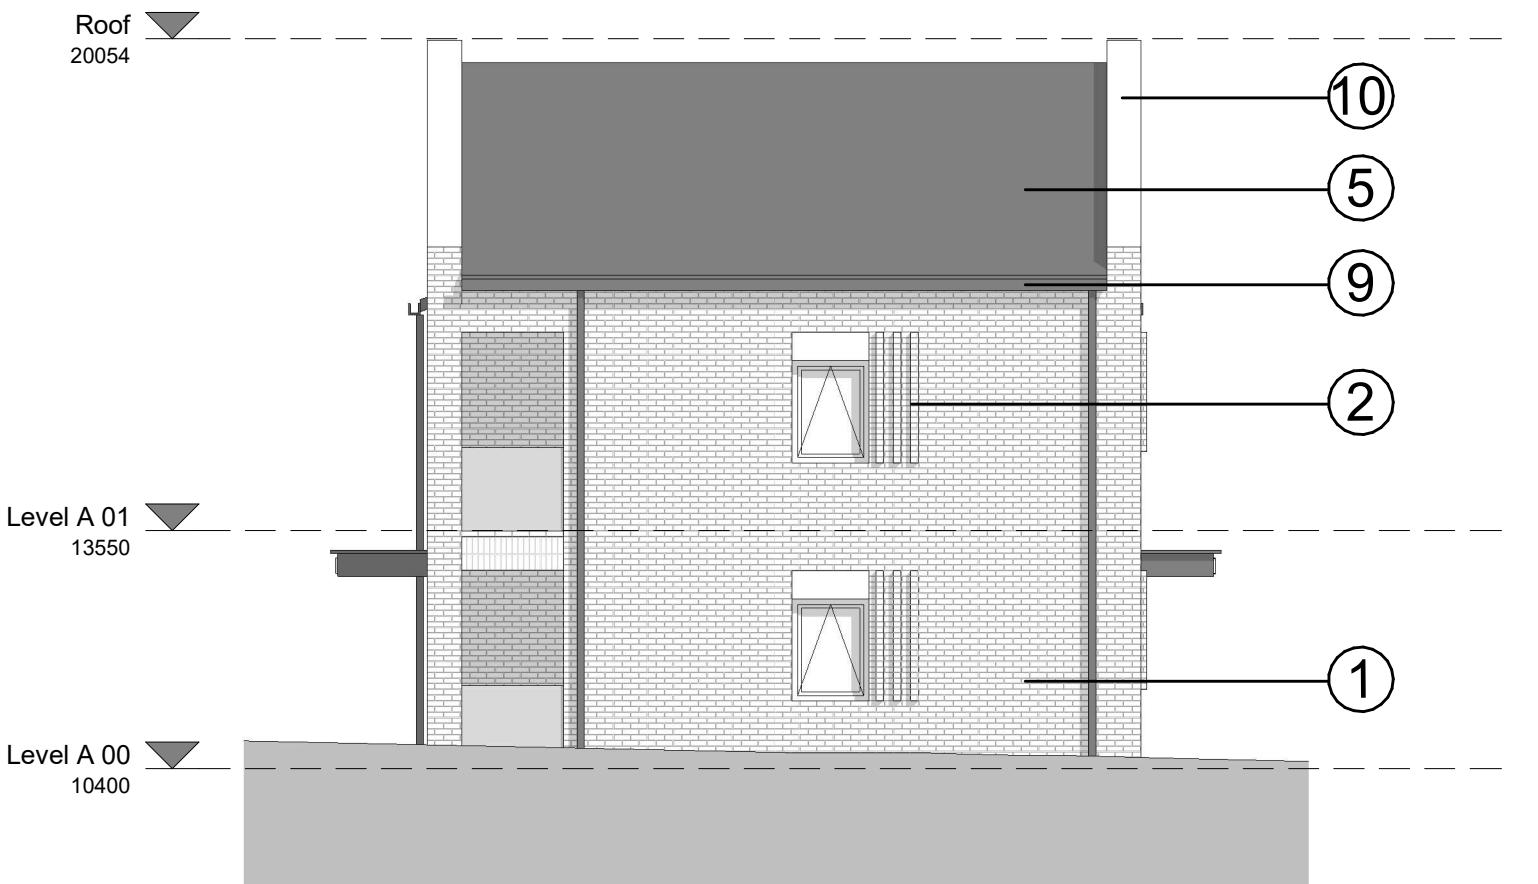


2 Block A - East Elevation
1 : 100



3 Block A - North Elevation
1 : 100

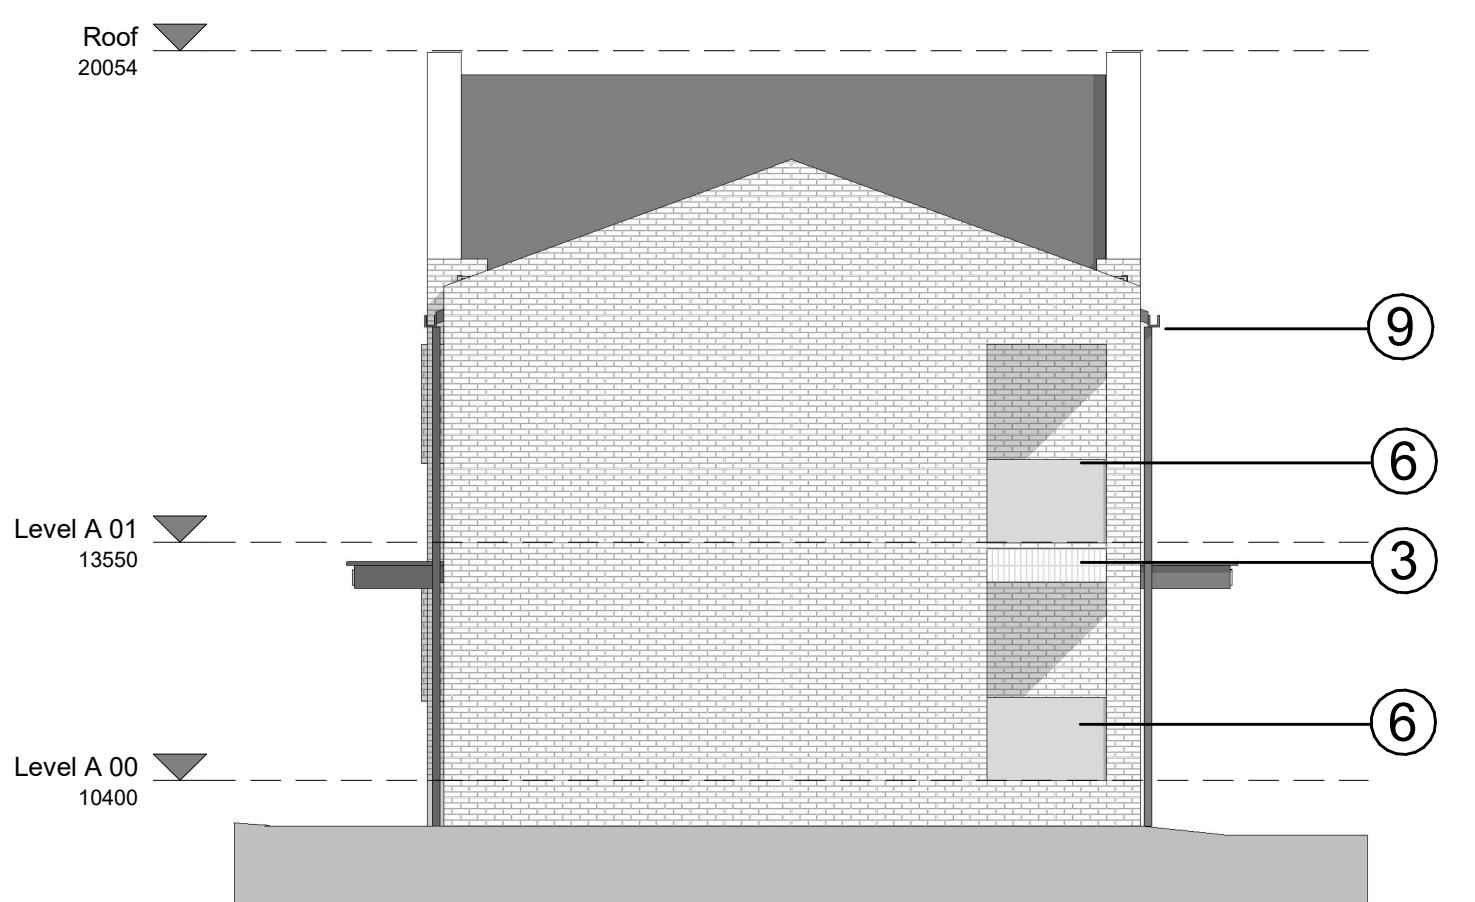

4 Block A - West Elevation
1 : 100

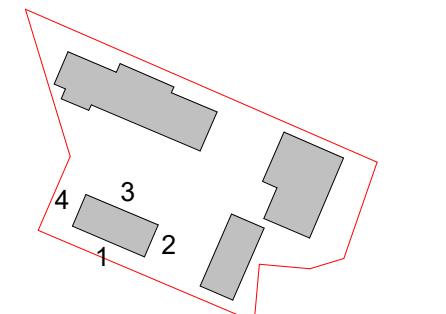P01	Planning Submission	01/08/25					
Rev	Description	Date					
 BALLY GARNER LONDON HEAD OFFICE 145-147 THE STRAND LONDON SE1 5DT t: 020 8294 1000 e: general@ballygarner.co.uk							
CLIENT  Gravesend Borough Council Civic Centre Windmill Street, Gravesend DA12 1AU t: 0147 433 7000 e: council@gravesend.gov.uk							
							
PROJECT ADDRESS Rose Avenue Gravesend DA12 2LN							
PROJECT NAME Rose Avenue							
DRAWING TITLE Proposed Elevations - Block A							
SUITABILITY CODE Planning							
SCALE	DRAWN	CHECKED	APPROVED	DATE			
1:100 @ A1	KS	RP	DB	01/08/25			
PROJ. NO.	AUTHOR	VOLUME	LEVEL	DOC/TYP	ROLE	DRW. NO.	REV. NO.
35404	BGL	A1	XX	DR	A	1410	P01

10m
10m
SCALE BAR 1:100