



A1

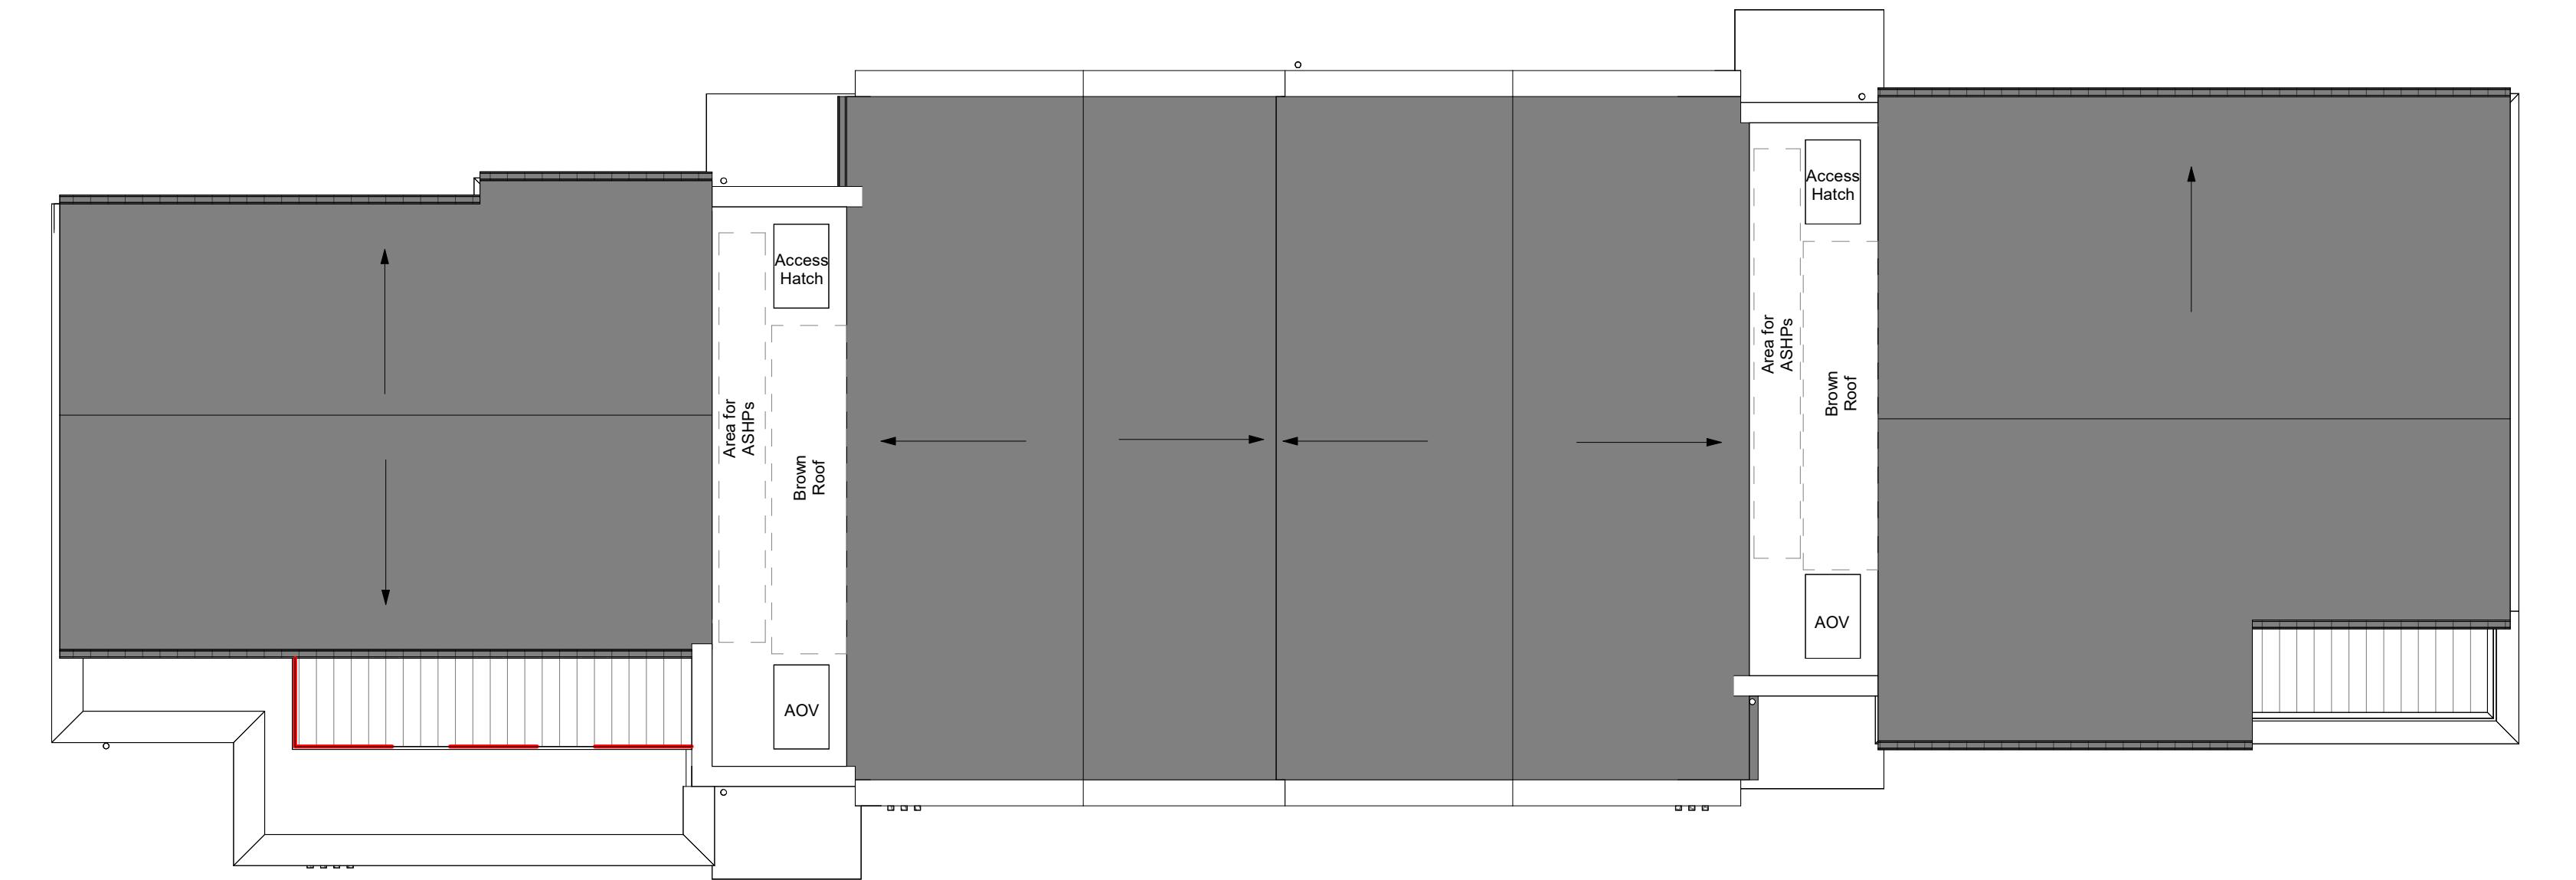

2 Block D - Roof Plan
1 : 100

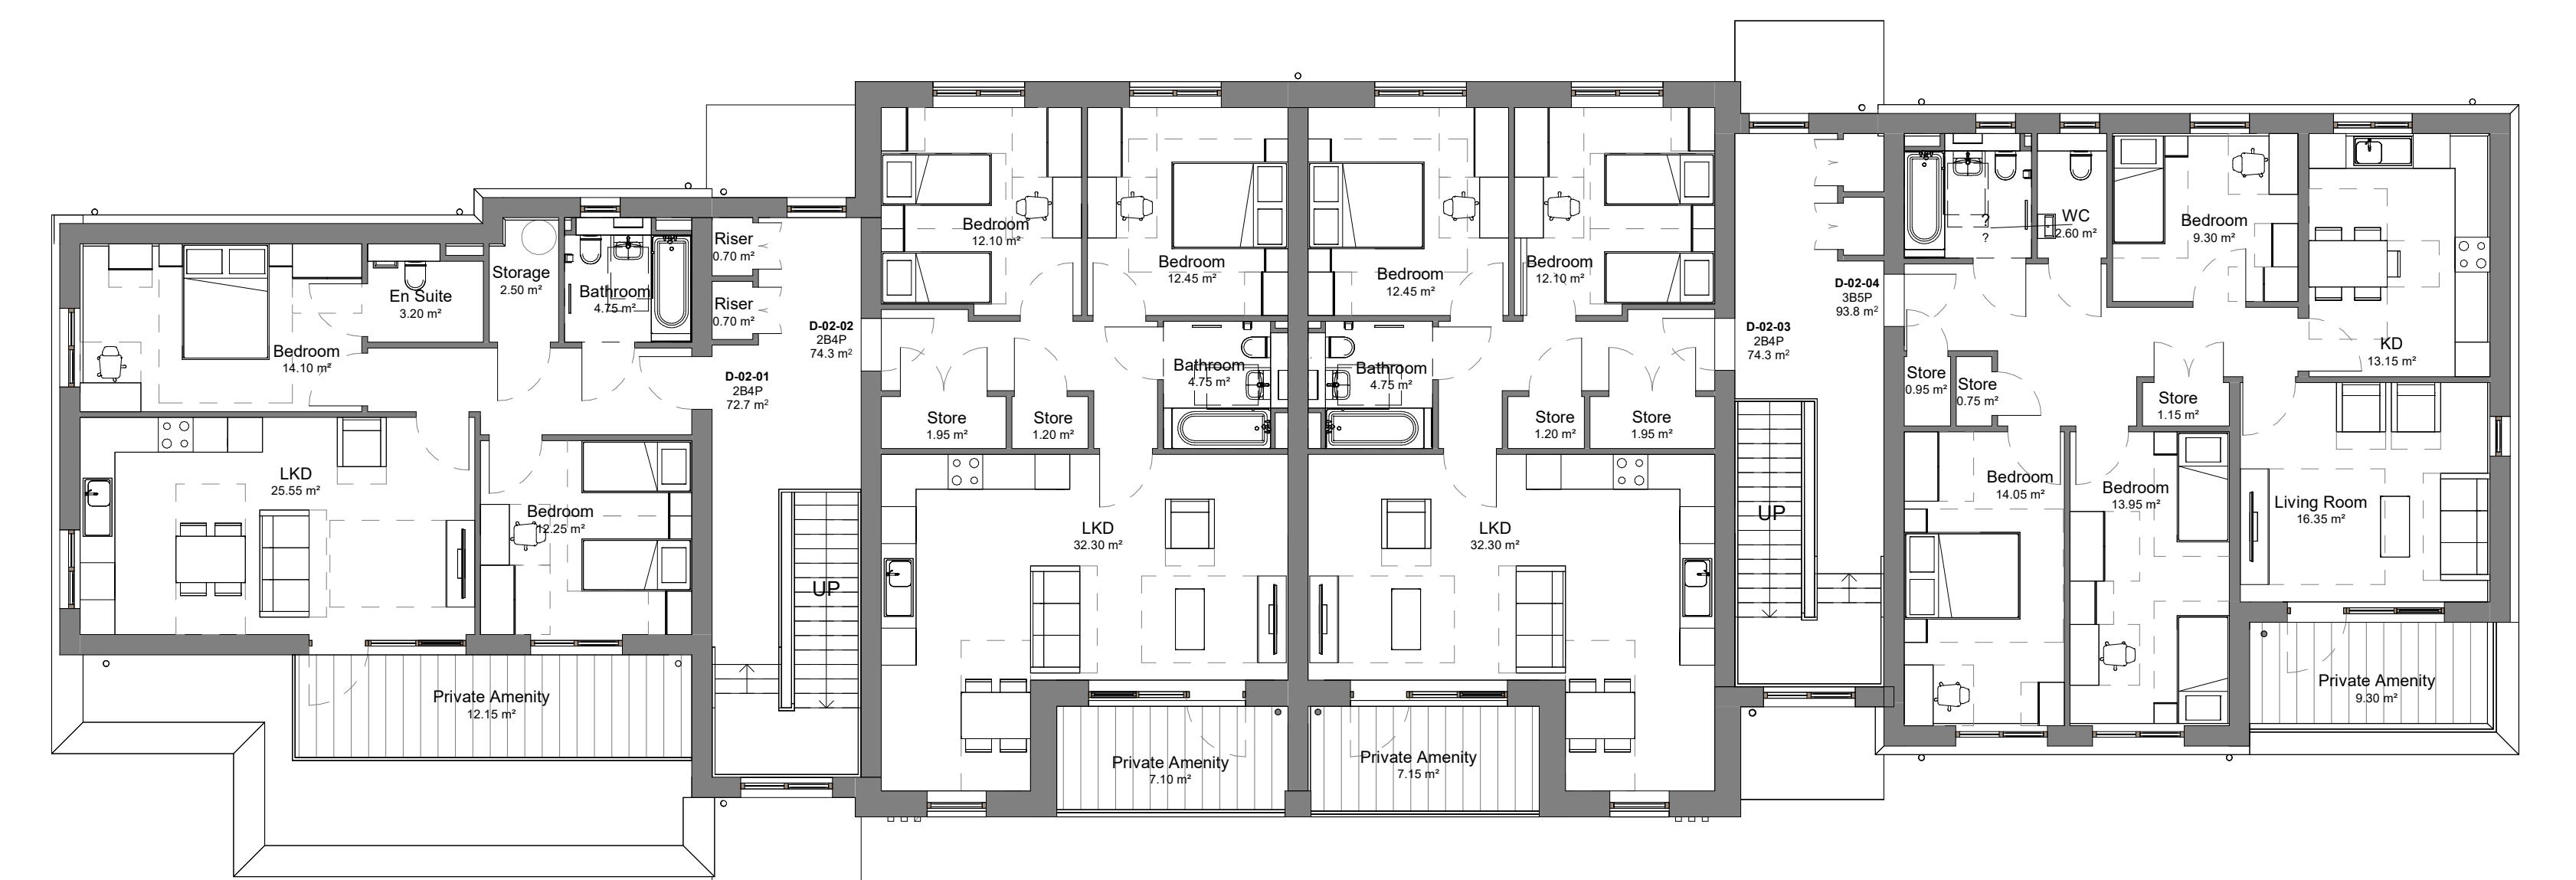

1 Block D - Second Floor
1 : 100

P01	Planning Submission	01/08/25				
Rev	Description	Date				
BAILY GARNER						
LONDON HEAD OFFICE 145-147 THE STRAND LONDON SE1 5DY t: 020 8294 1000 e: general@ballygarner.co.uk						
CLIENT Gravesend Borough Council Civic Centre Windmill Street, Gravesend Gravesend, Kent DA12 1AU t: 0147 433 7000						
PROJECT ADDRESS Rose Avenue Gravesend DA12 2LN						
PROJECT NAME Rose Avenue						
DRAWING TITLE Proposed Floor Plans - Block D						
SUITABILITY CODE Planning						
SCALE 1:100	DRAWN KS	CHECKED RP	APPROVED DB	DATE 01/08/25		
SCALE BAR 1:100						
PROJ NO 35404	AUTHOR BGL	VOLUME A1	LEVEL A	DOCTYP XX	ROLE DR	REV NO P01