






2 Block C - First Floor
1 : 100

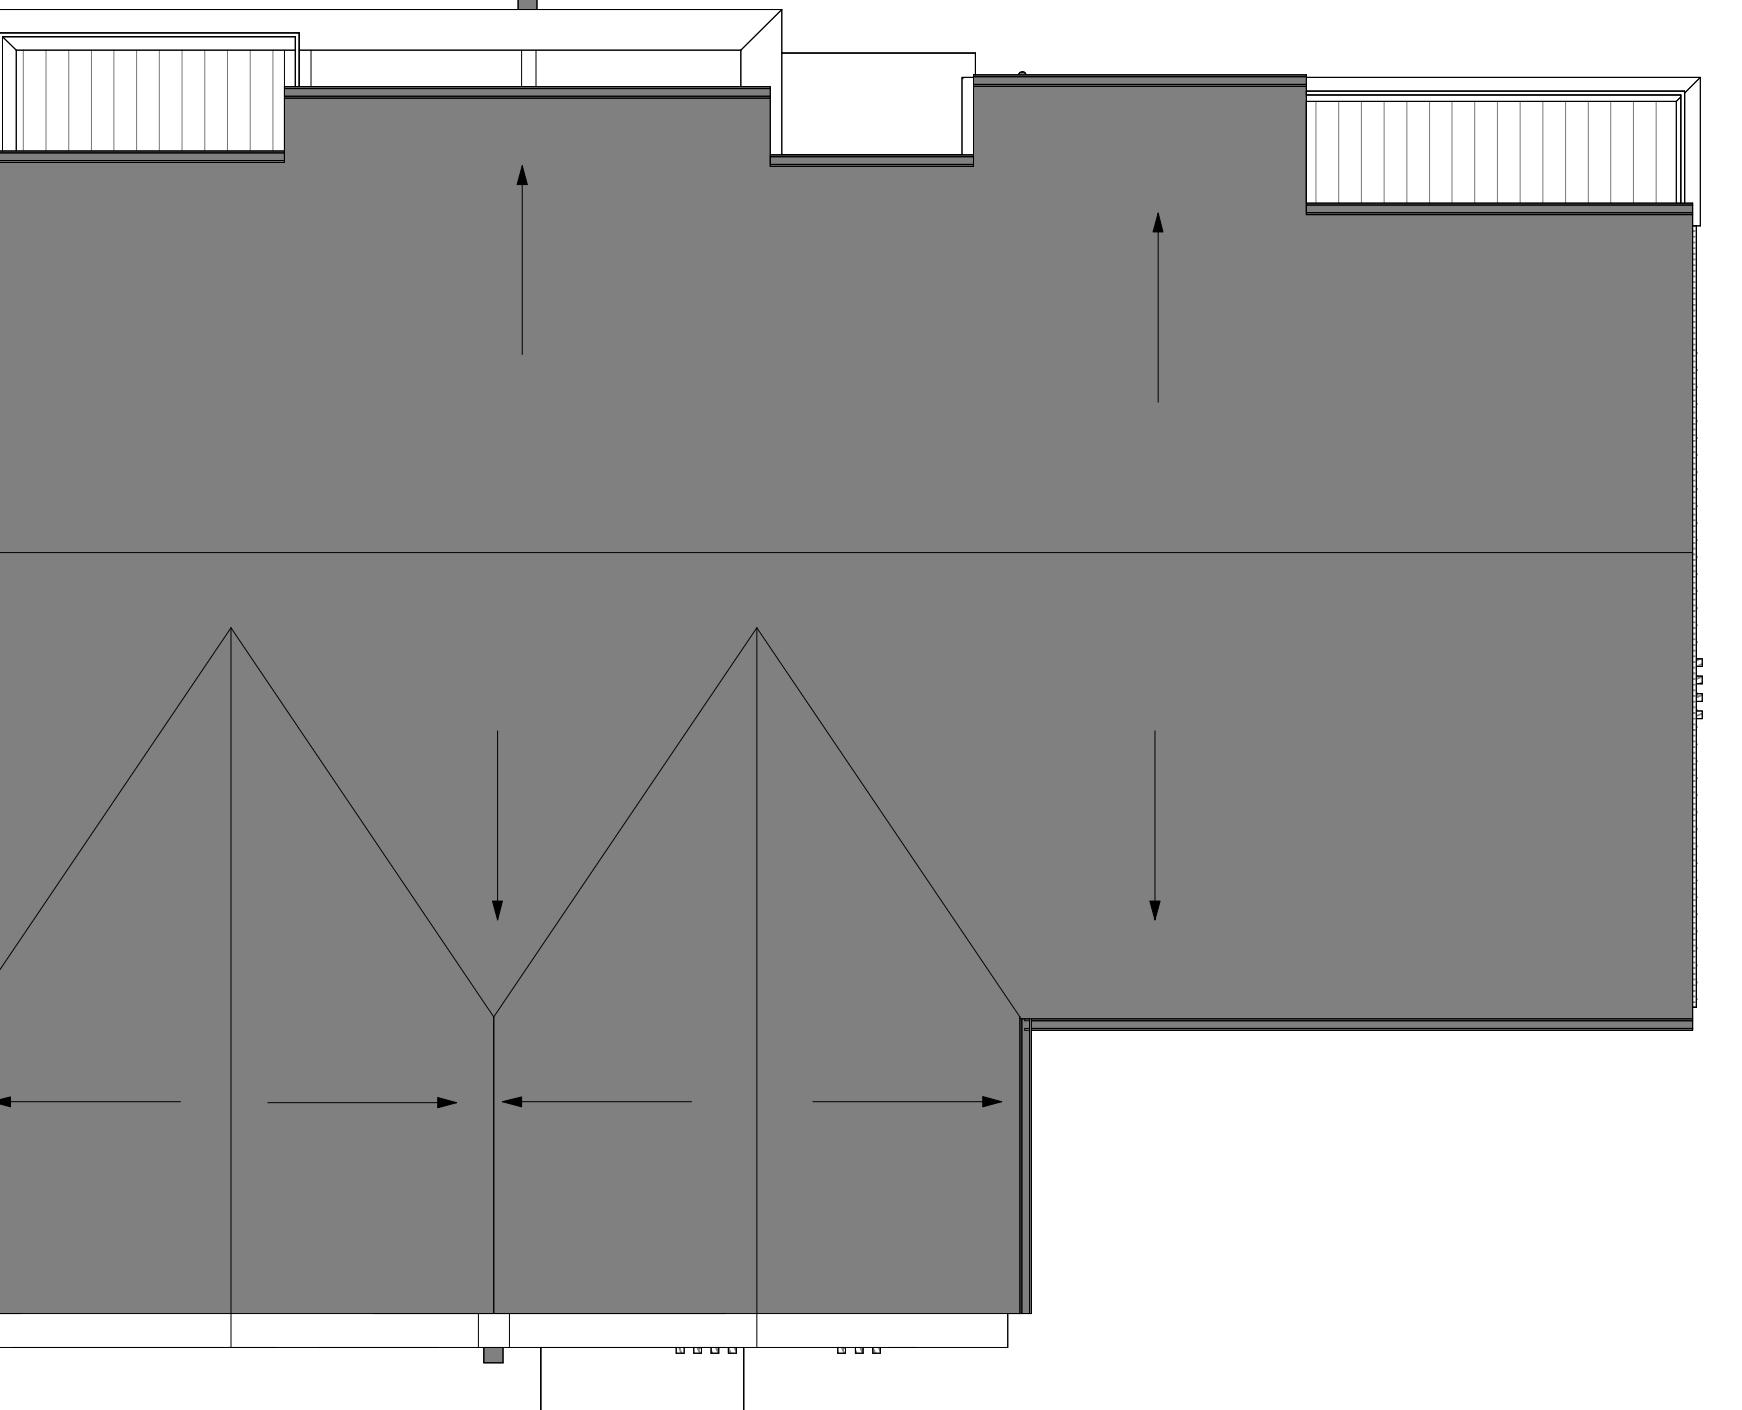

4 Block C - Roof Plan
1 : 100

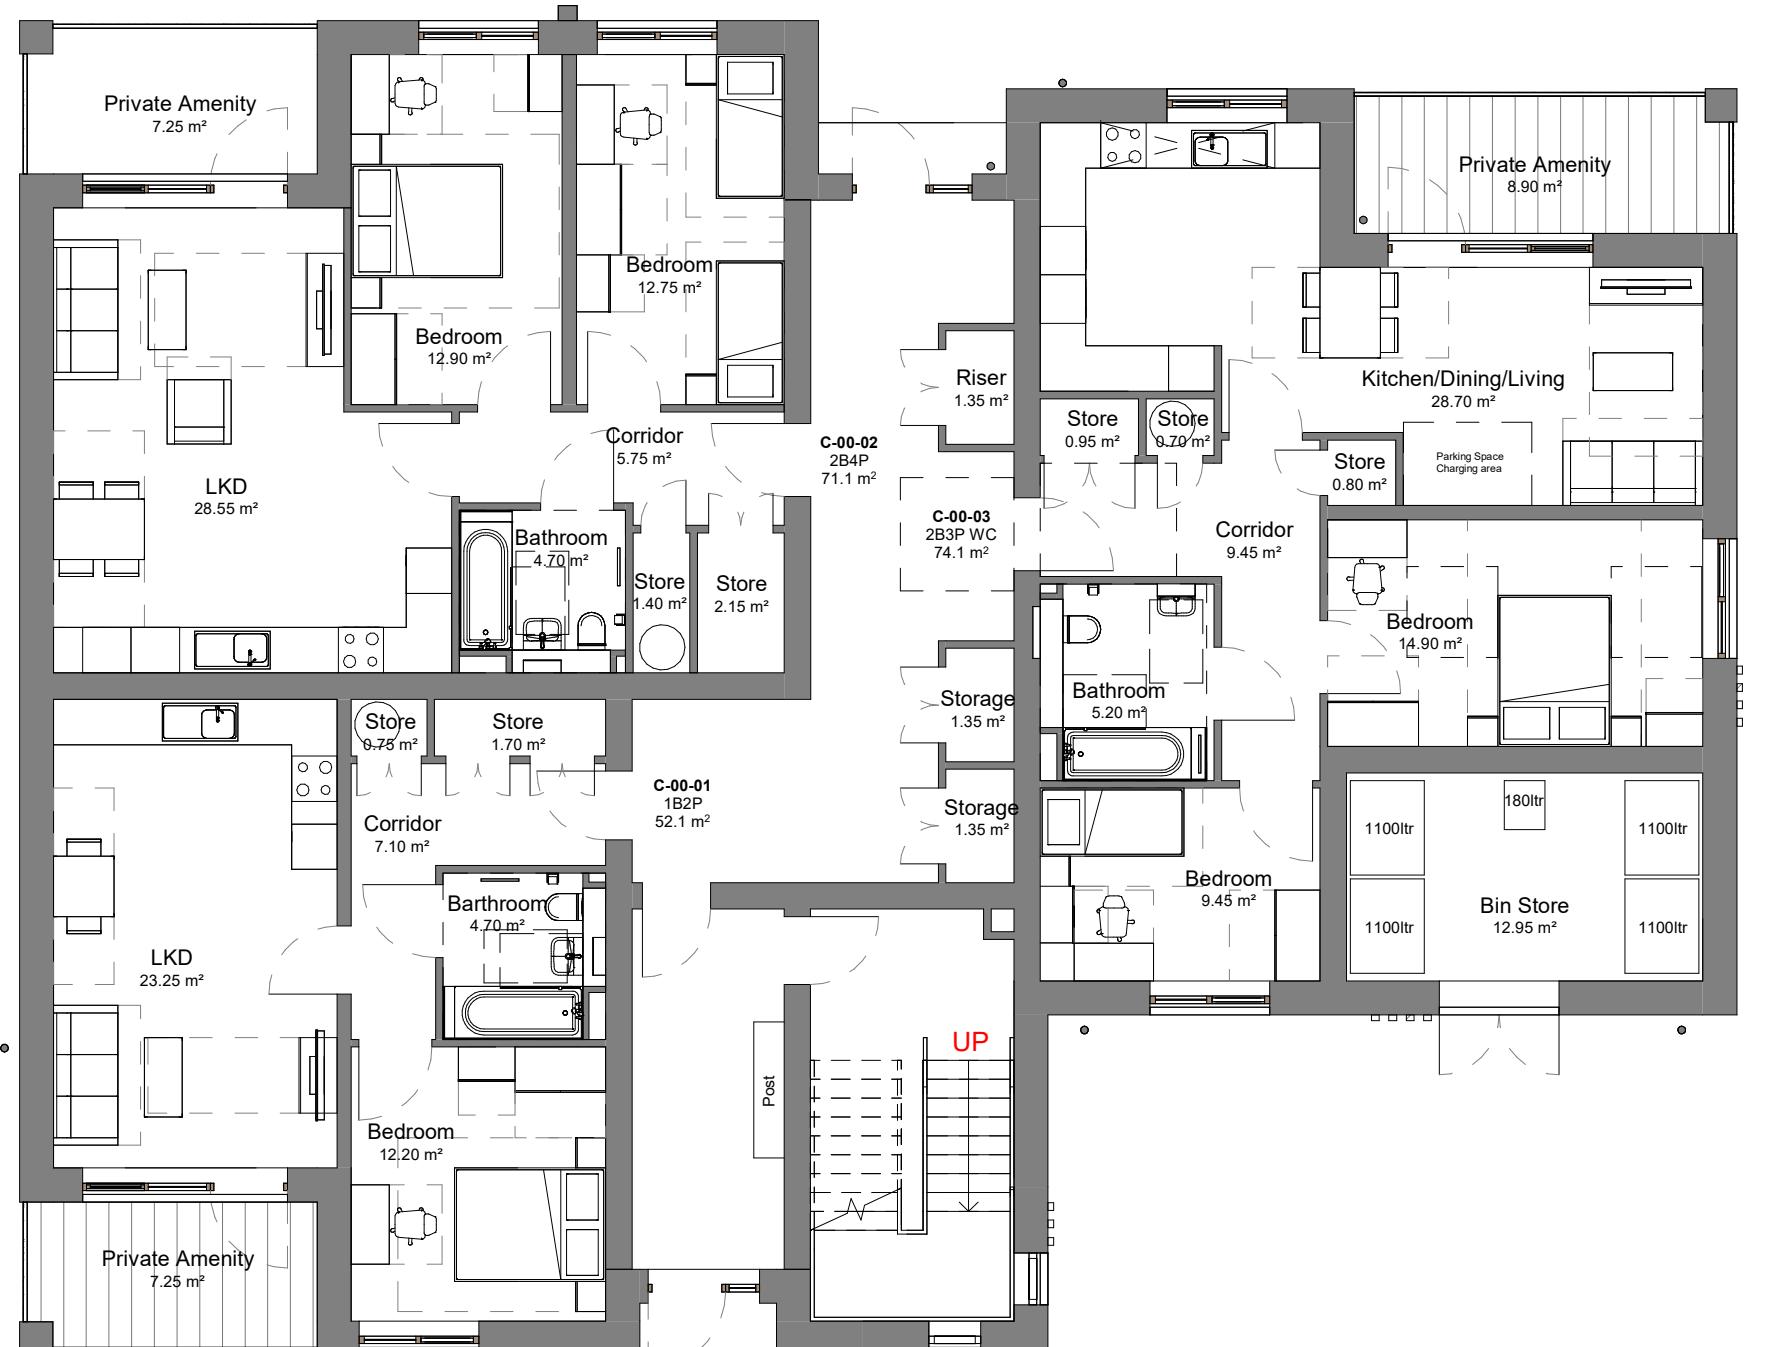

1 Block C - Ground Floor
1 : 100

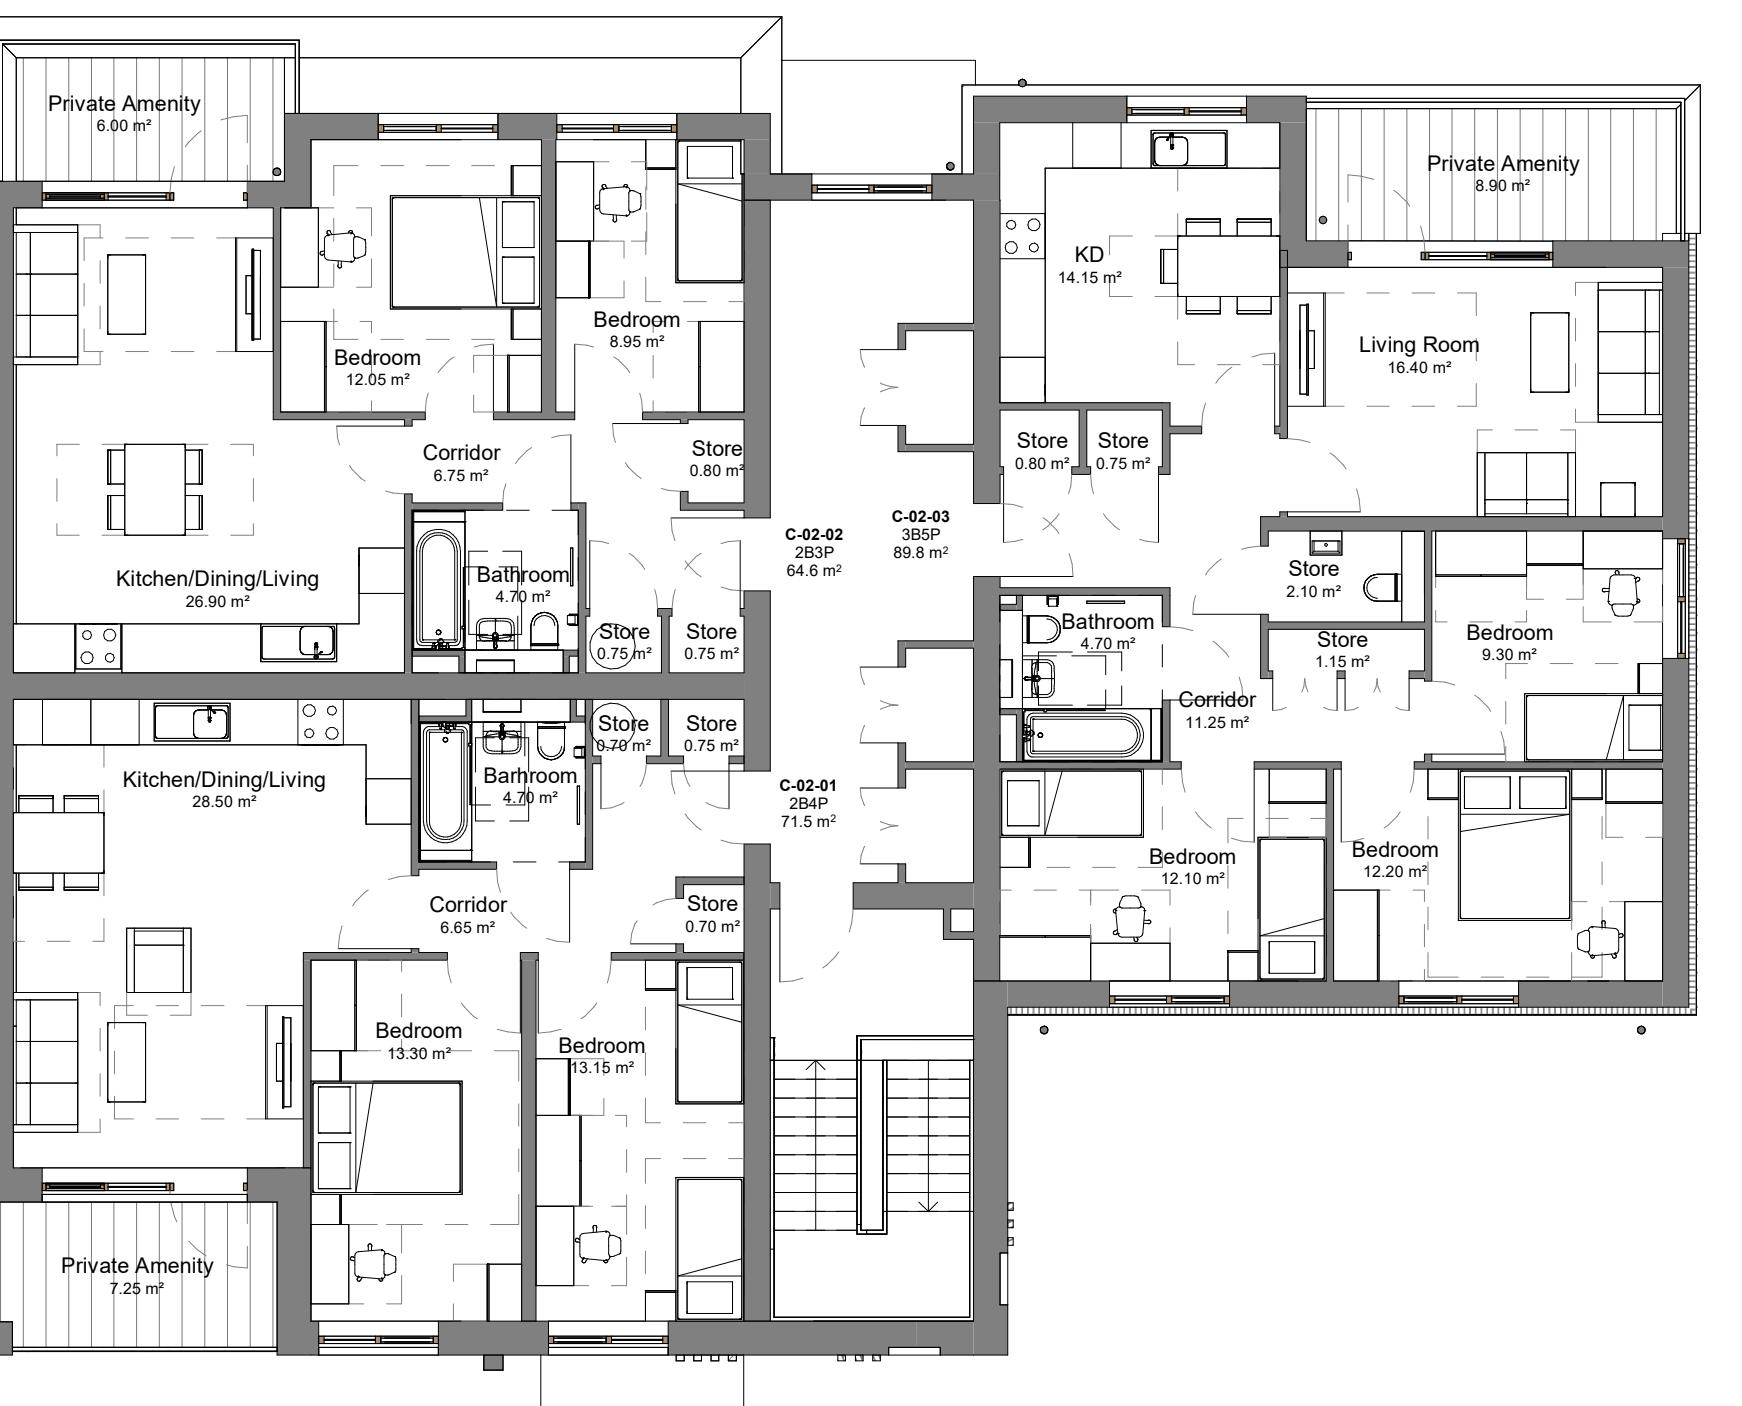

3 Block C - Second Floor
1 : 100

P01	Planning Submission	Description	01/08/25				
Rev			Date				
 BALLY GARNER LONDON HEAD OFFICE 145-147 EATON PLACE LONDON SW1W 5DT t: 020 8294 1000 e: general@ballygarner.co.uk							
CLIENT Gravesend Borough Council Civic Centre Windmill Street, Gravesend Gravesend DA12 1AU t: 0147 433 7000							
PROJECT ADDRESS Rose Avenue Gravesend DA12 2LN							
PROJECT NAME Rose Avenue							
DRAWING TITLE Proposed Floor Plans - Block C							
SUITABILITY CODE Planning							
SCALE	DRAWN	CHECKED	APPROVED				
1.1000A1	KS	RP	DB				
PROJ NO	AUTHOR	VOLUME	LEVEL	DOCTYP	ROLE	DRW NO	REV NO
35404	BGL	A1	XX	DR	A	1202	P01