




3 Block A - Roof Plan
1 : 100

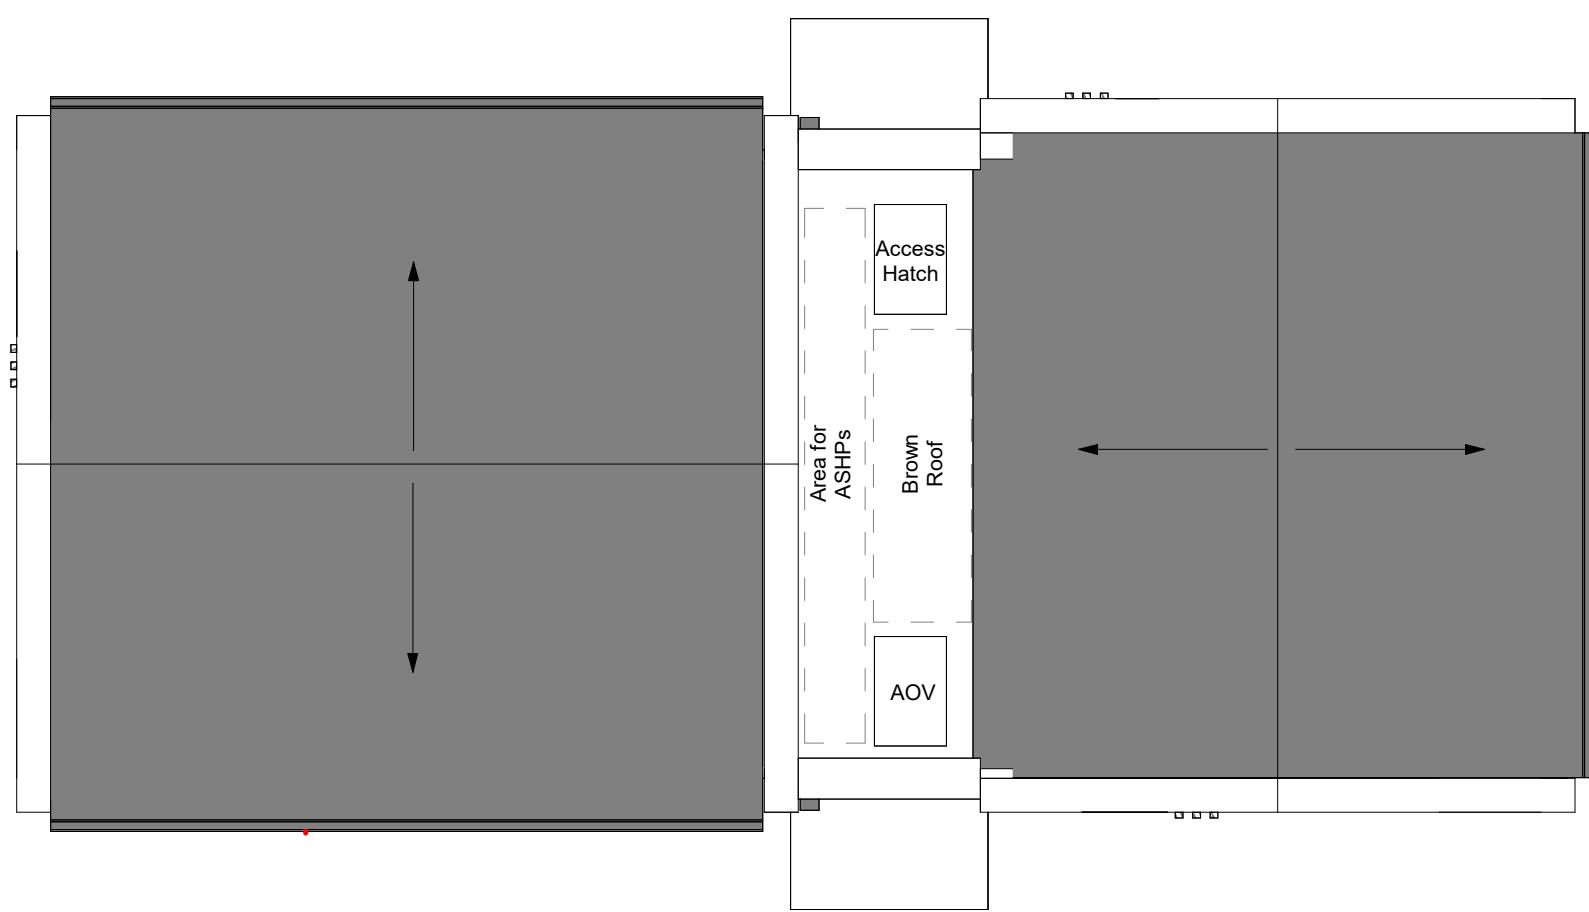


6 Block B - Roof Plan
1 : 100

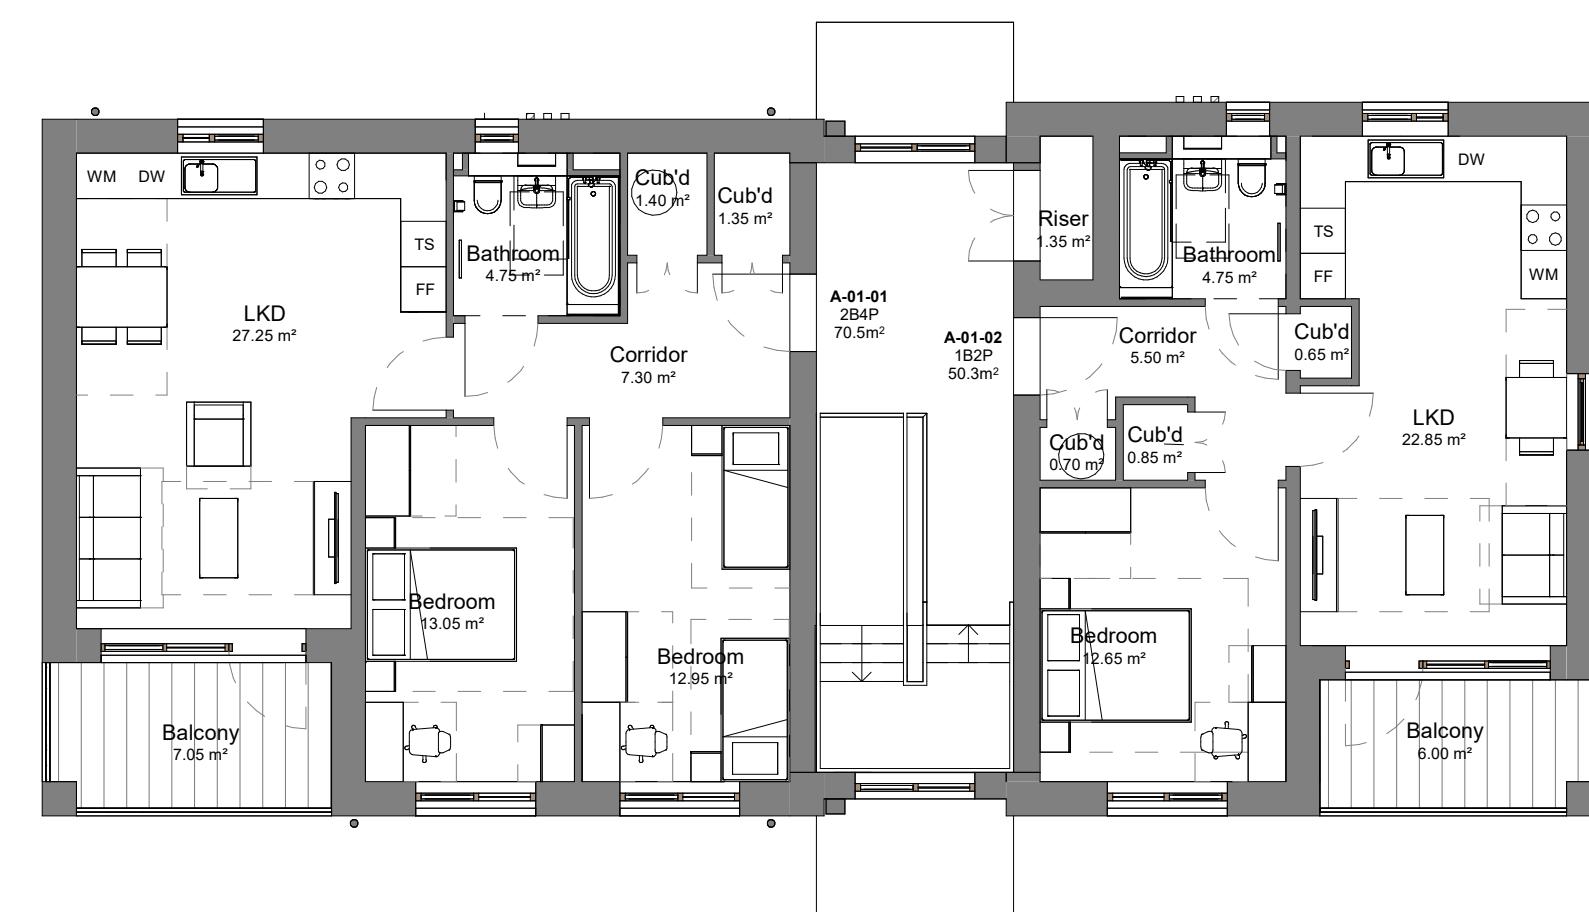


2 Block A - First Floor
1 : 100

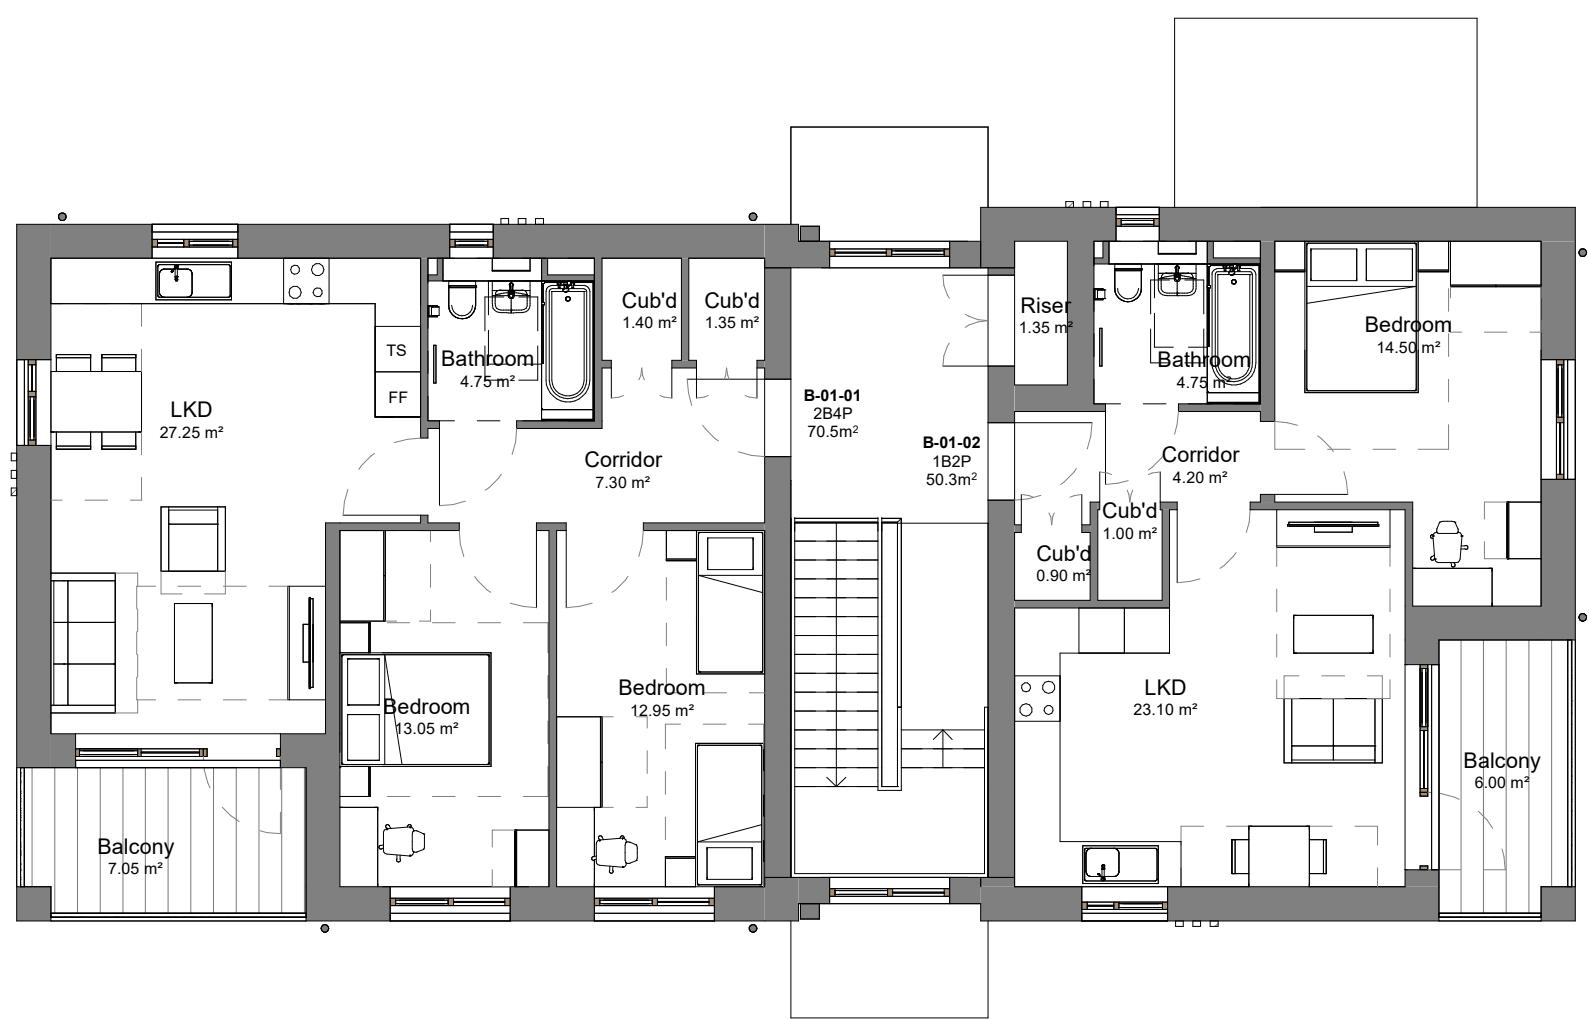

5 Block B - First Floor
1 : 100

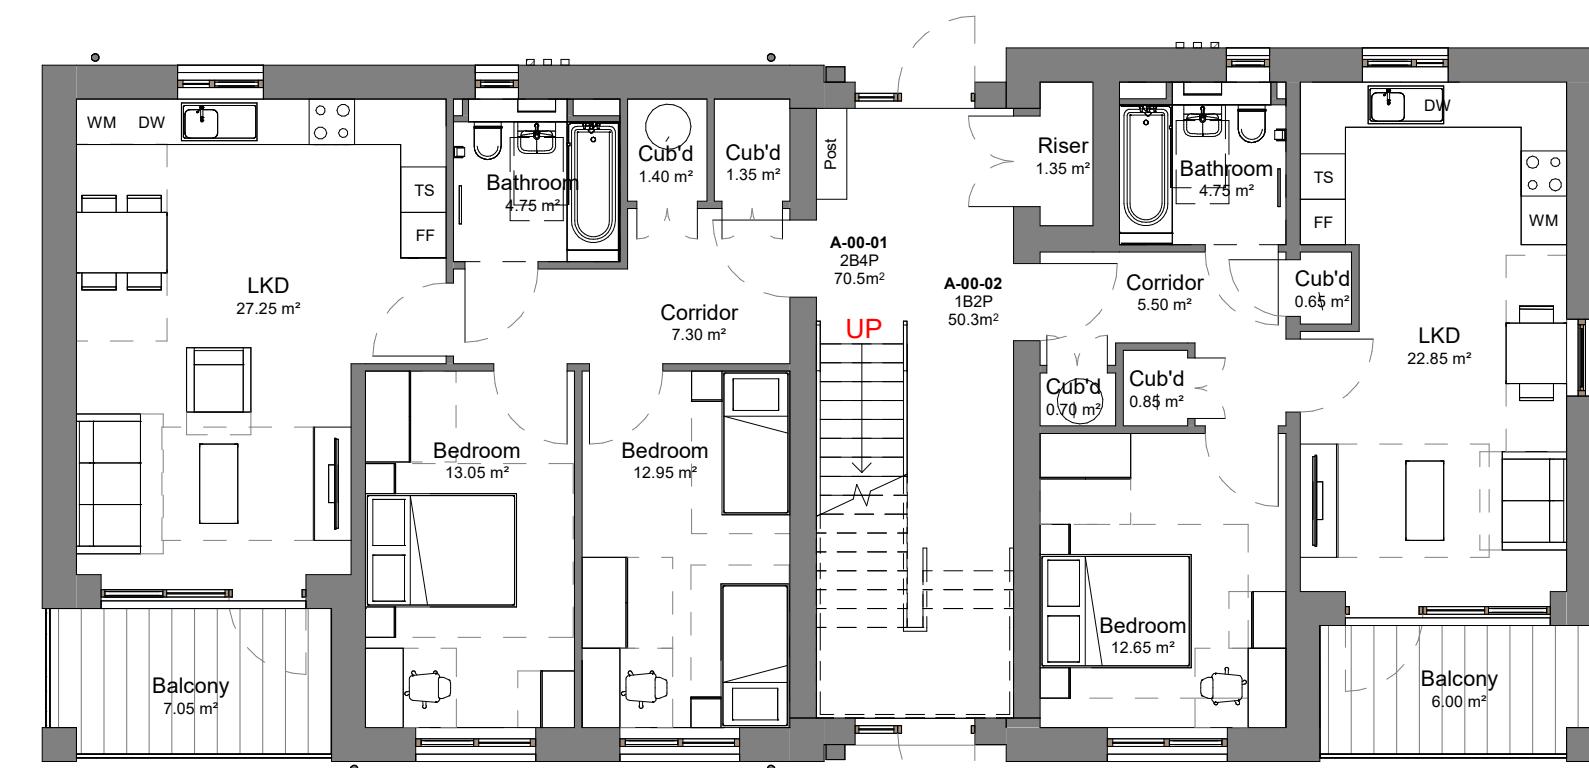

1 Block A - Ground Floor
1 : 100

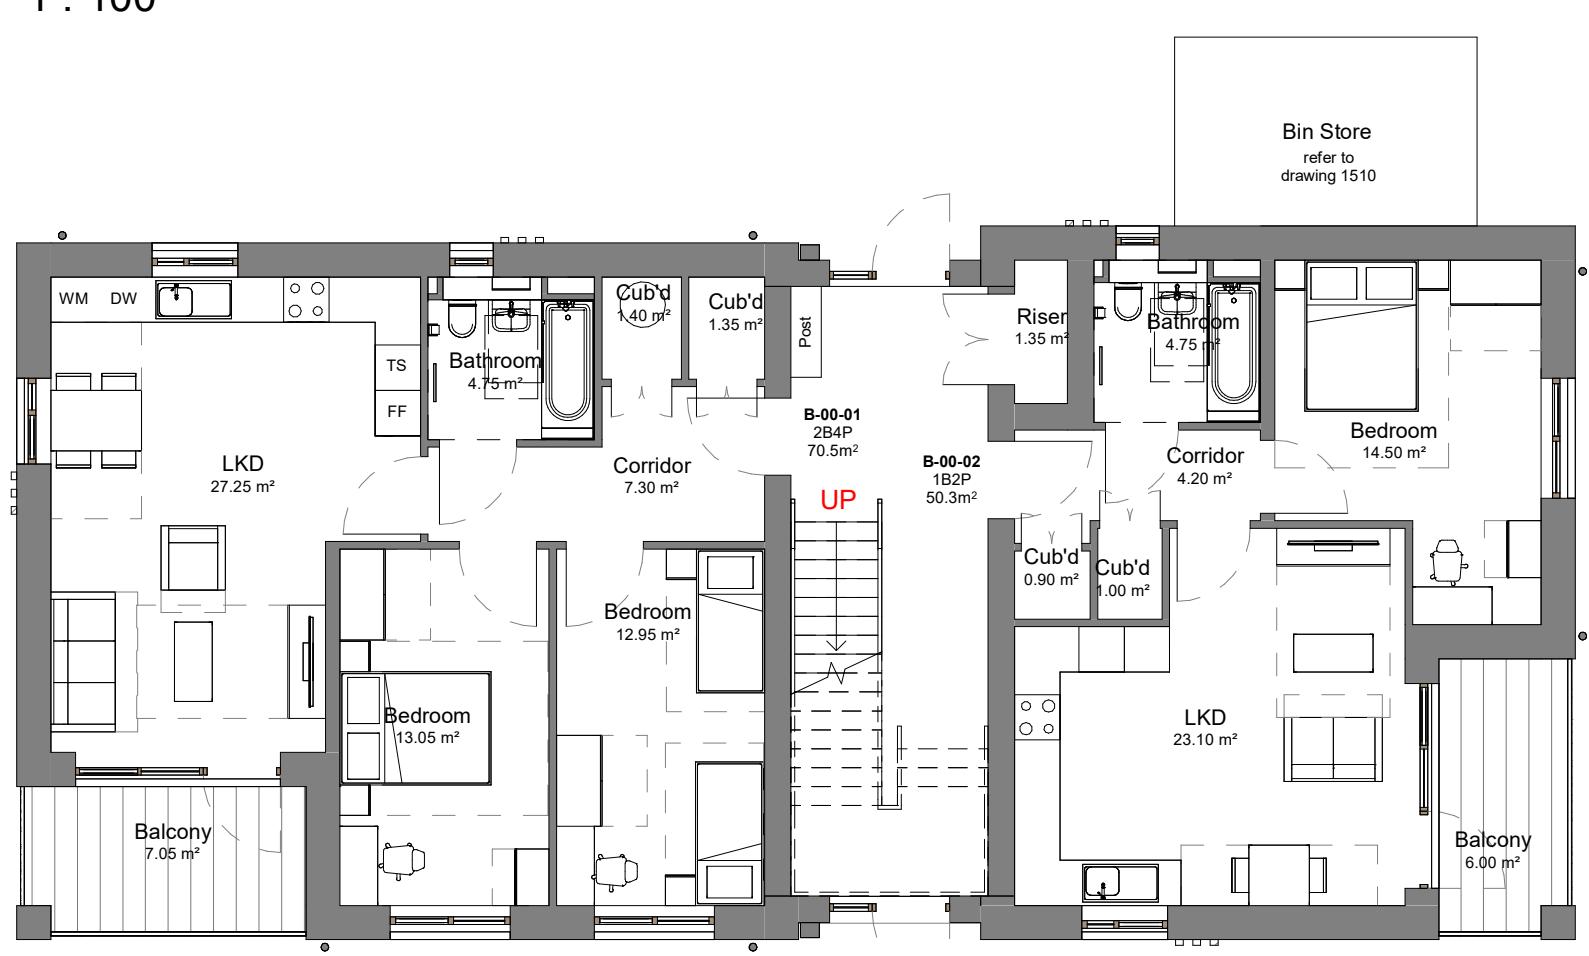


4 Block B - Ground Floor
1 : 100

P01 Planning Submission 01/08/25
Rev Description Date

LONDON HEAD OFFICE
145-147 THE THAMES
LONDON SE1 5DT
t: 020 8294 1000
e: general@ballygarner.co.uk

CLIENT
Gravesend
Borough Council
Civic Centre
Windmill Street, Gravesend
Gravesend DA12 1AU
t: 0147 433 7000

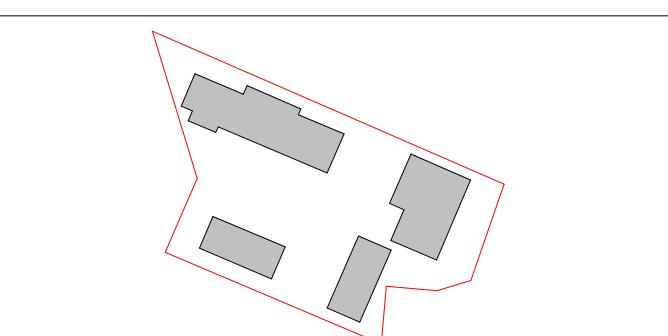

PROJECT ADDRESS
Rose Avenue
Gravesend
DA12 2LN

PROJECT NAME
Rose Avenue


DRAWING TITLE
Proposed Floor Plans - Blocks A & B

SUITABILITY CODE

Planning

SCALE 1.100@A1 DRAWN KS CHECKED RP APPROVED DB DATE 01/08/25

PROJ NO 35404 AUTHOR BGL VOLUME A1 LEVEL XX DOCTYP DR - A 1201 REV NO P01

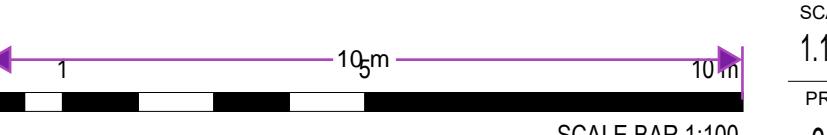

SCALE BAR 1:100