



Esquire Developments

 

Building J - Floor Plan
1:100 @ A1

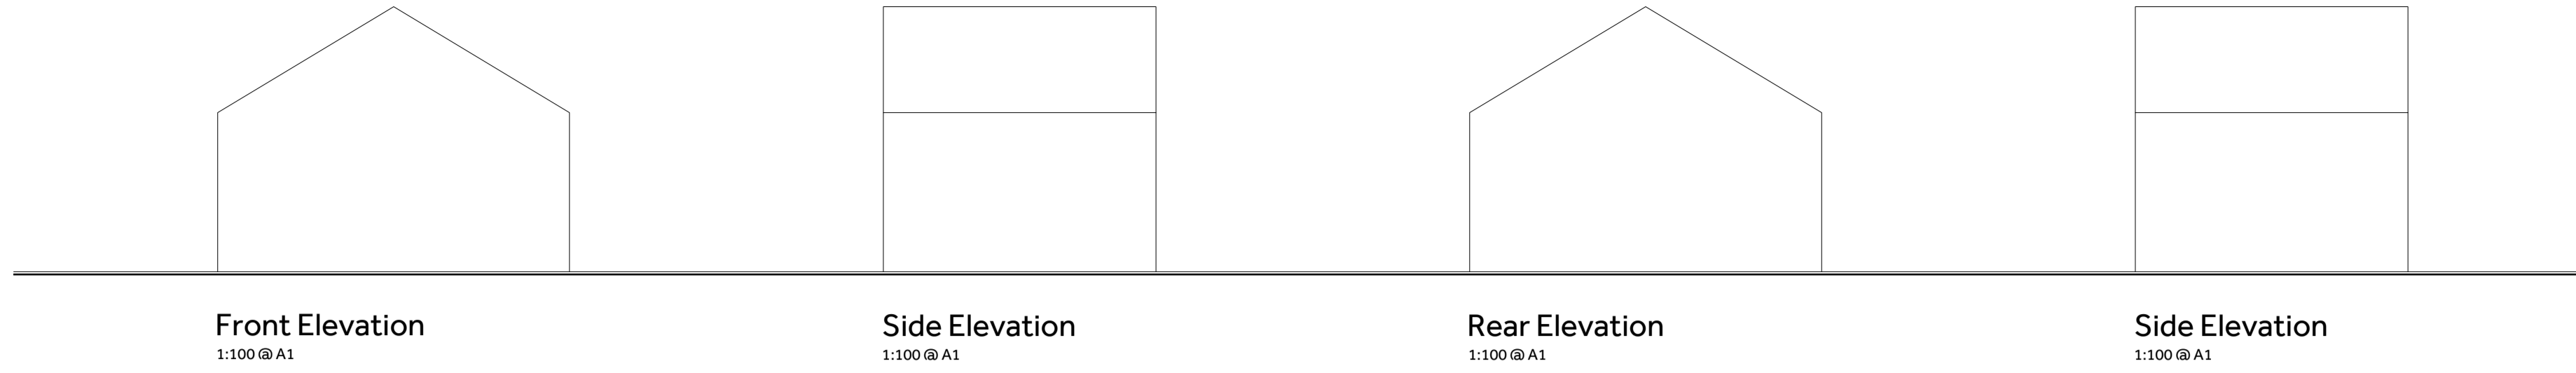


Front Elevation
1:100 @ A1

Side Elevation
1:100 @ A1

Rear Elevation
1:100 @ A1

Side Elevation
1:100 @ A1

 


Front Elevation
1:100 @ A1


Side Elevation
1:100 @ A1

Rear Elevation
1:100 @ A1

Side Elevation
1:100 @ A1

 

Building K - Floor Plan
1:100 @ A1

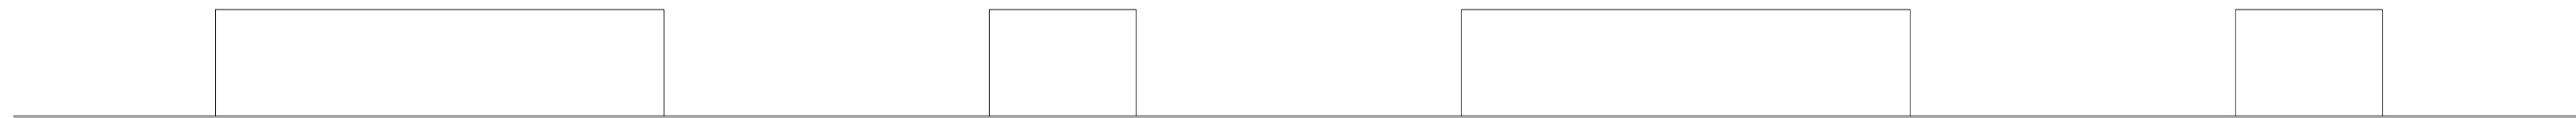


Front Elevation
1:100 @ A1

Side Elevation
1:100 @ A1

Rear Elevation
1:100 @ A1

Side Elevation
1:100 @ A1

Building L - Floor Plan
1:100 @ A1

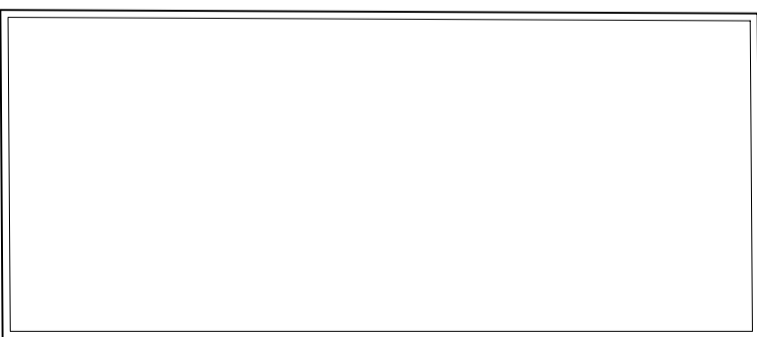

Building M - Floor Plan
1:100 @ A1



Front Elevation
1:100 @ A1


Side Elevation
1:100 @ A1

Rear Elevation
1:100 @ A1

Side Elevation
1:100 @ A1

NOTES:
Report all discrepancies, errors and omissions.
Verify all dimensions on site before commencing any work on site or preparing shop drawings.
All materials, components and workmanship are to comply with the relevant British Standards, Codes of Practice, and appropriate manufacturers recommendations that from time to time shall apply.
For all specialist work, see relevant drawings.
This drawing and design are copyright of Clague LLP
Registration number OC335948.

Rev	Date	Description
-----	------	-------------

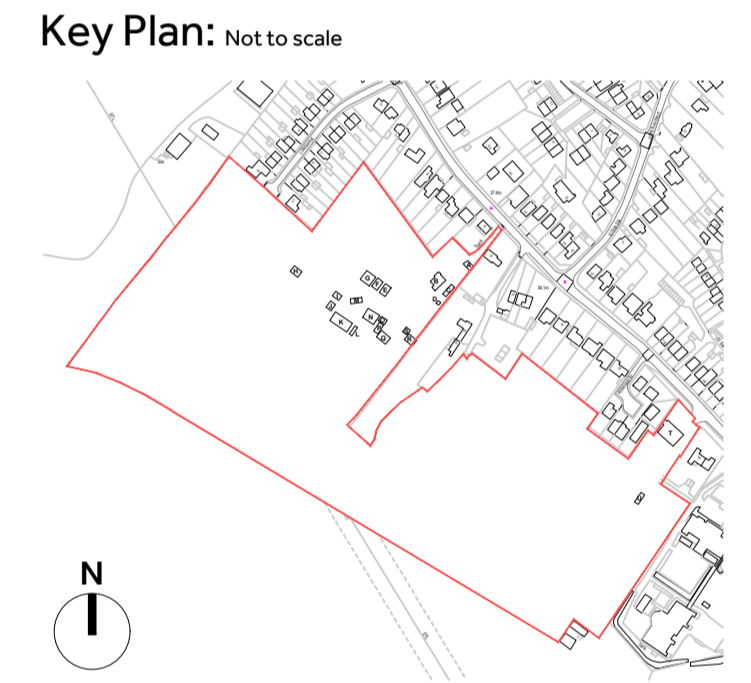

Project Title
**Proposed Residential Development
Istead Rise**

Drawing Description
**As Existing Building & Elevations
Sheet 3 of 5**

Scale	Drawn by
1:100@A1	JS
Date	Checked by
August 25	TWM

CLAGUE ARCHITECTS

62 Burgate, Canterbury
Kent CT1 2BH 01227 762060
1 Kinsbourne Court, Luton Road,
Harpden, Hertfordshire AL5 3BL 01582 765102
8, Disney Street
London SE1 1JF 0203 597 6112
CANTERBURY LONDON HARPENDEN

Drawing Number	Revision
----------------	----------

22628B / 07

