

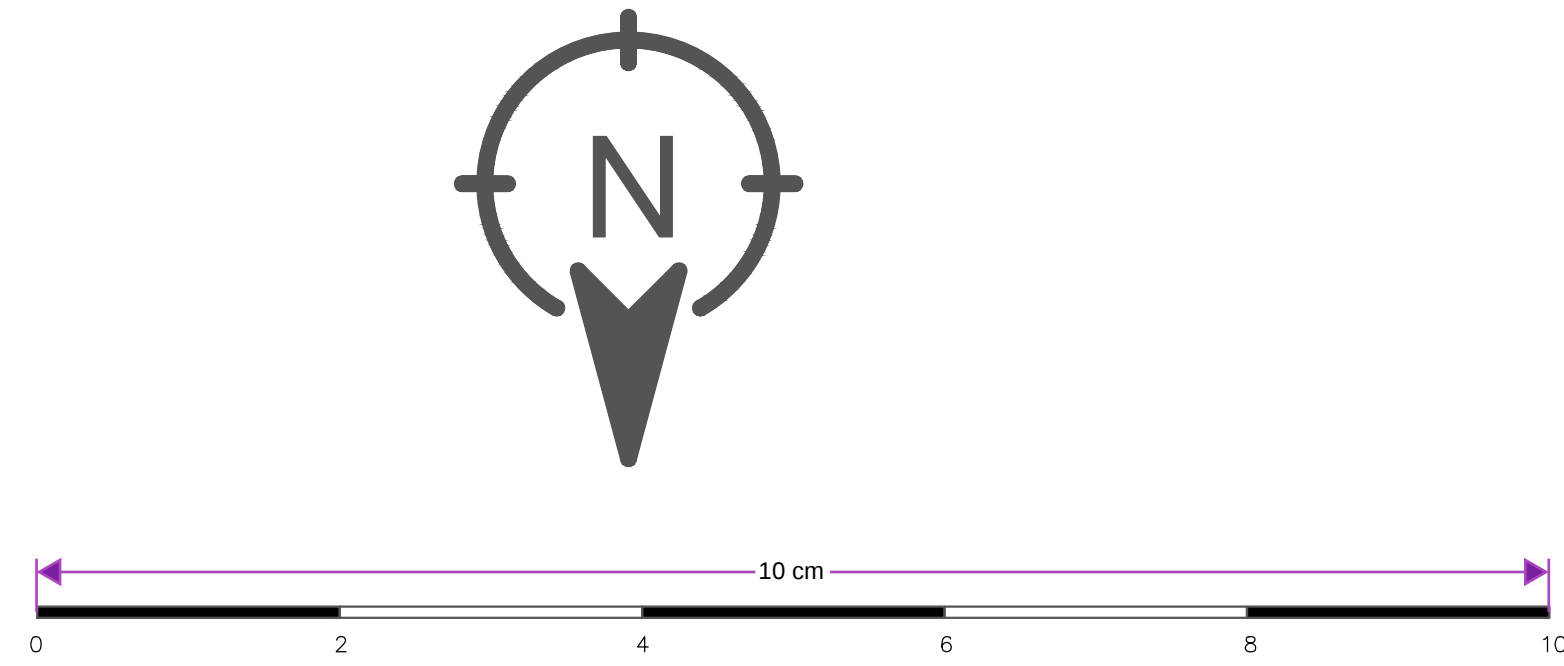
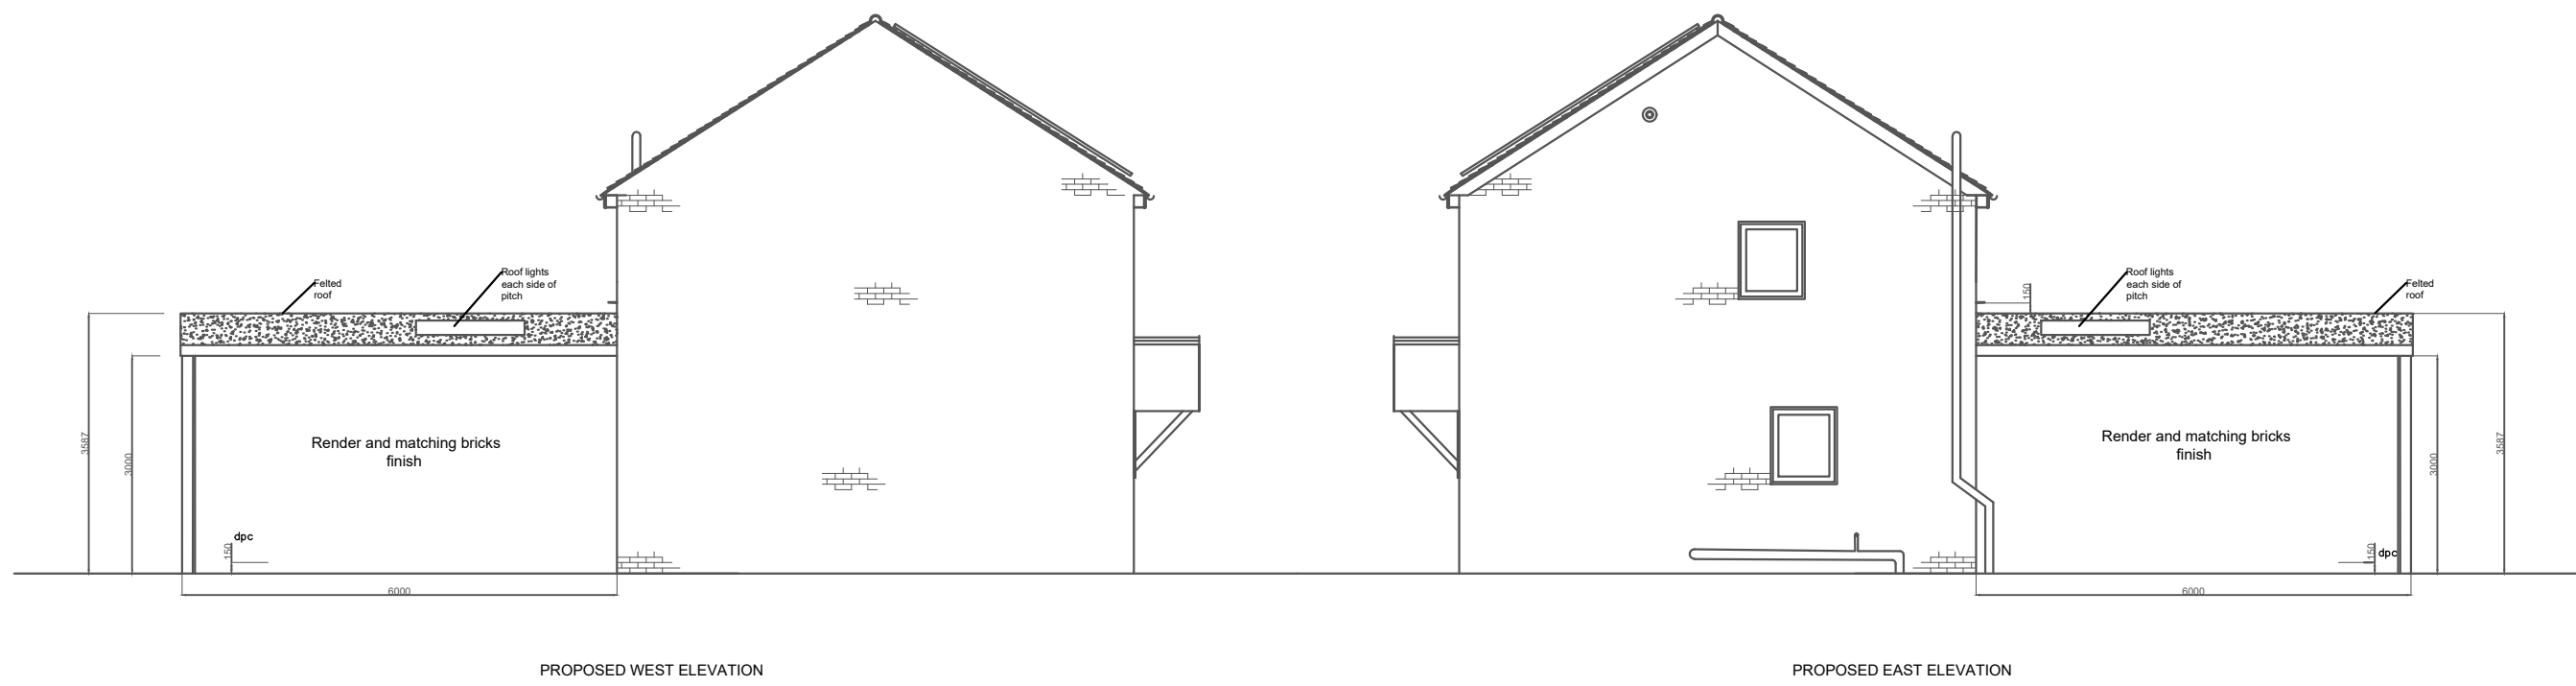


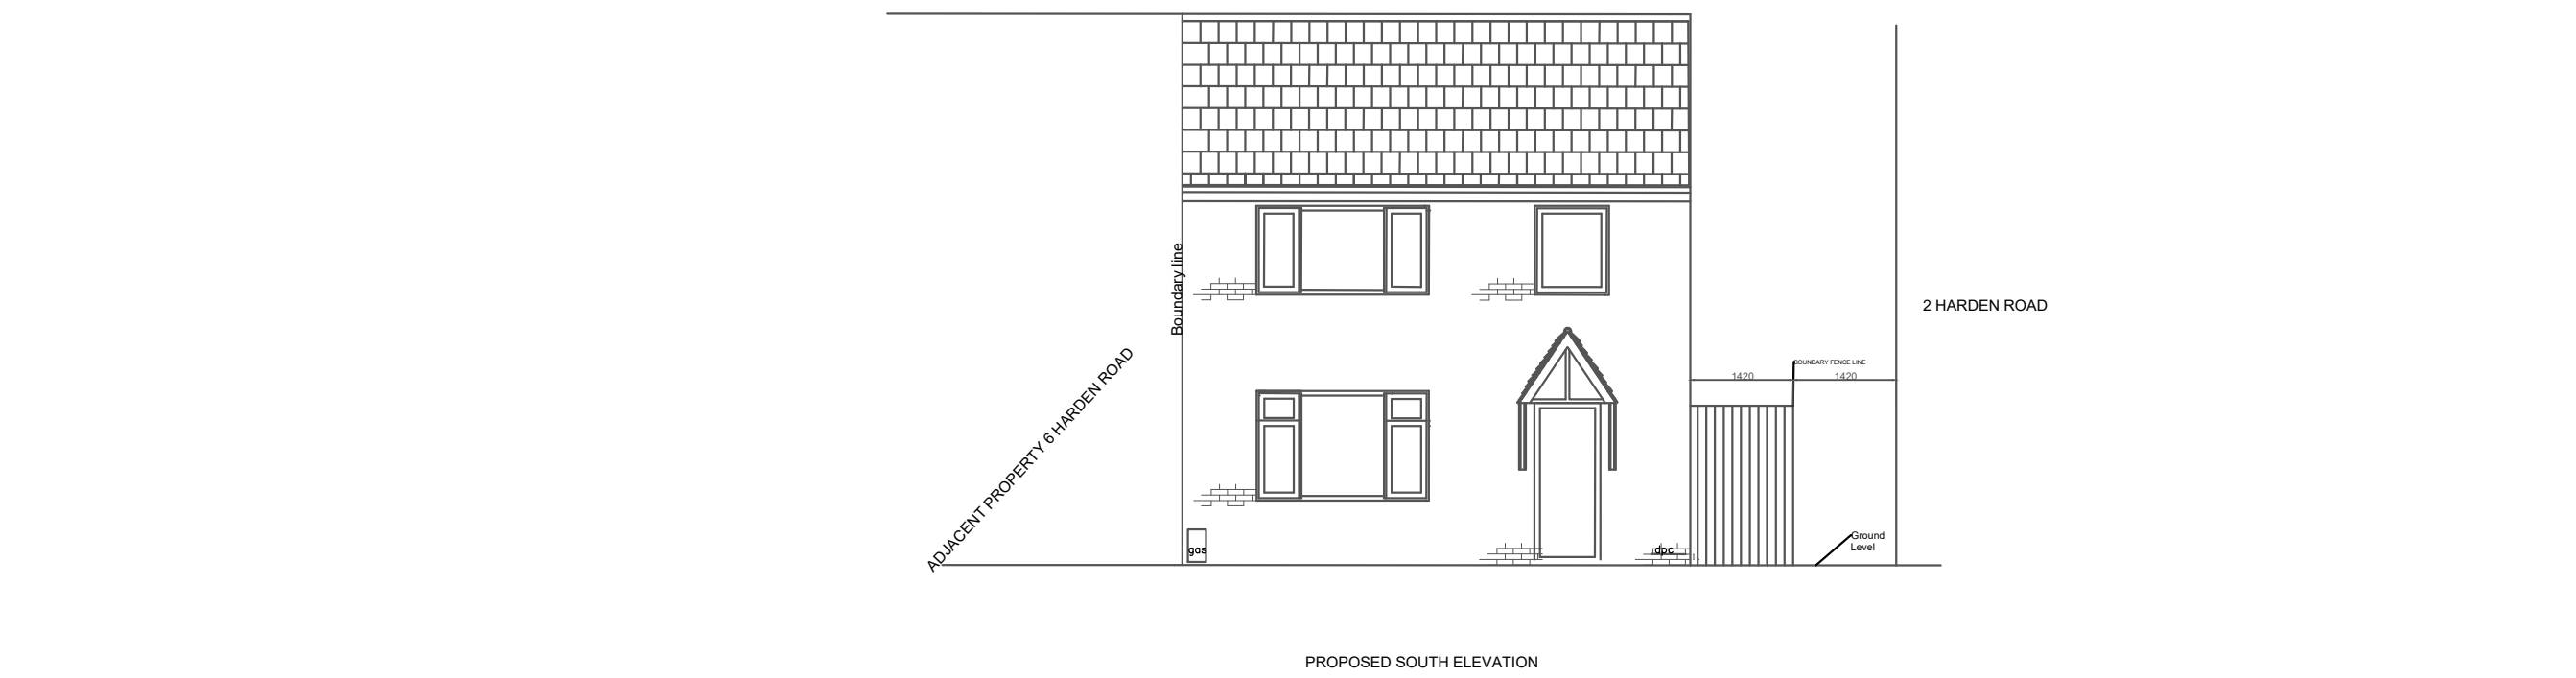

PROPOSED GROUND FLOOR PLAN
1:50

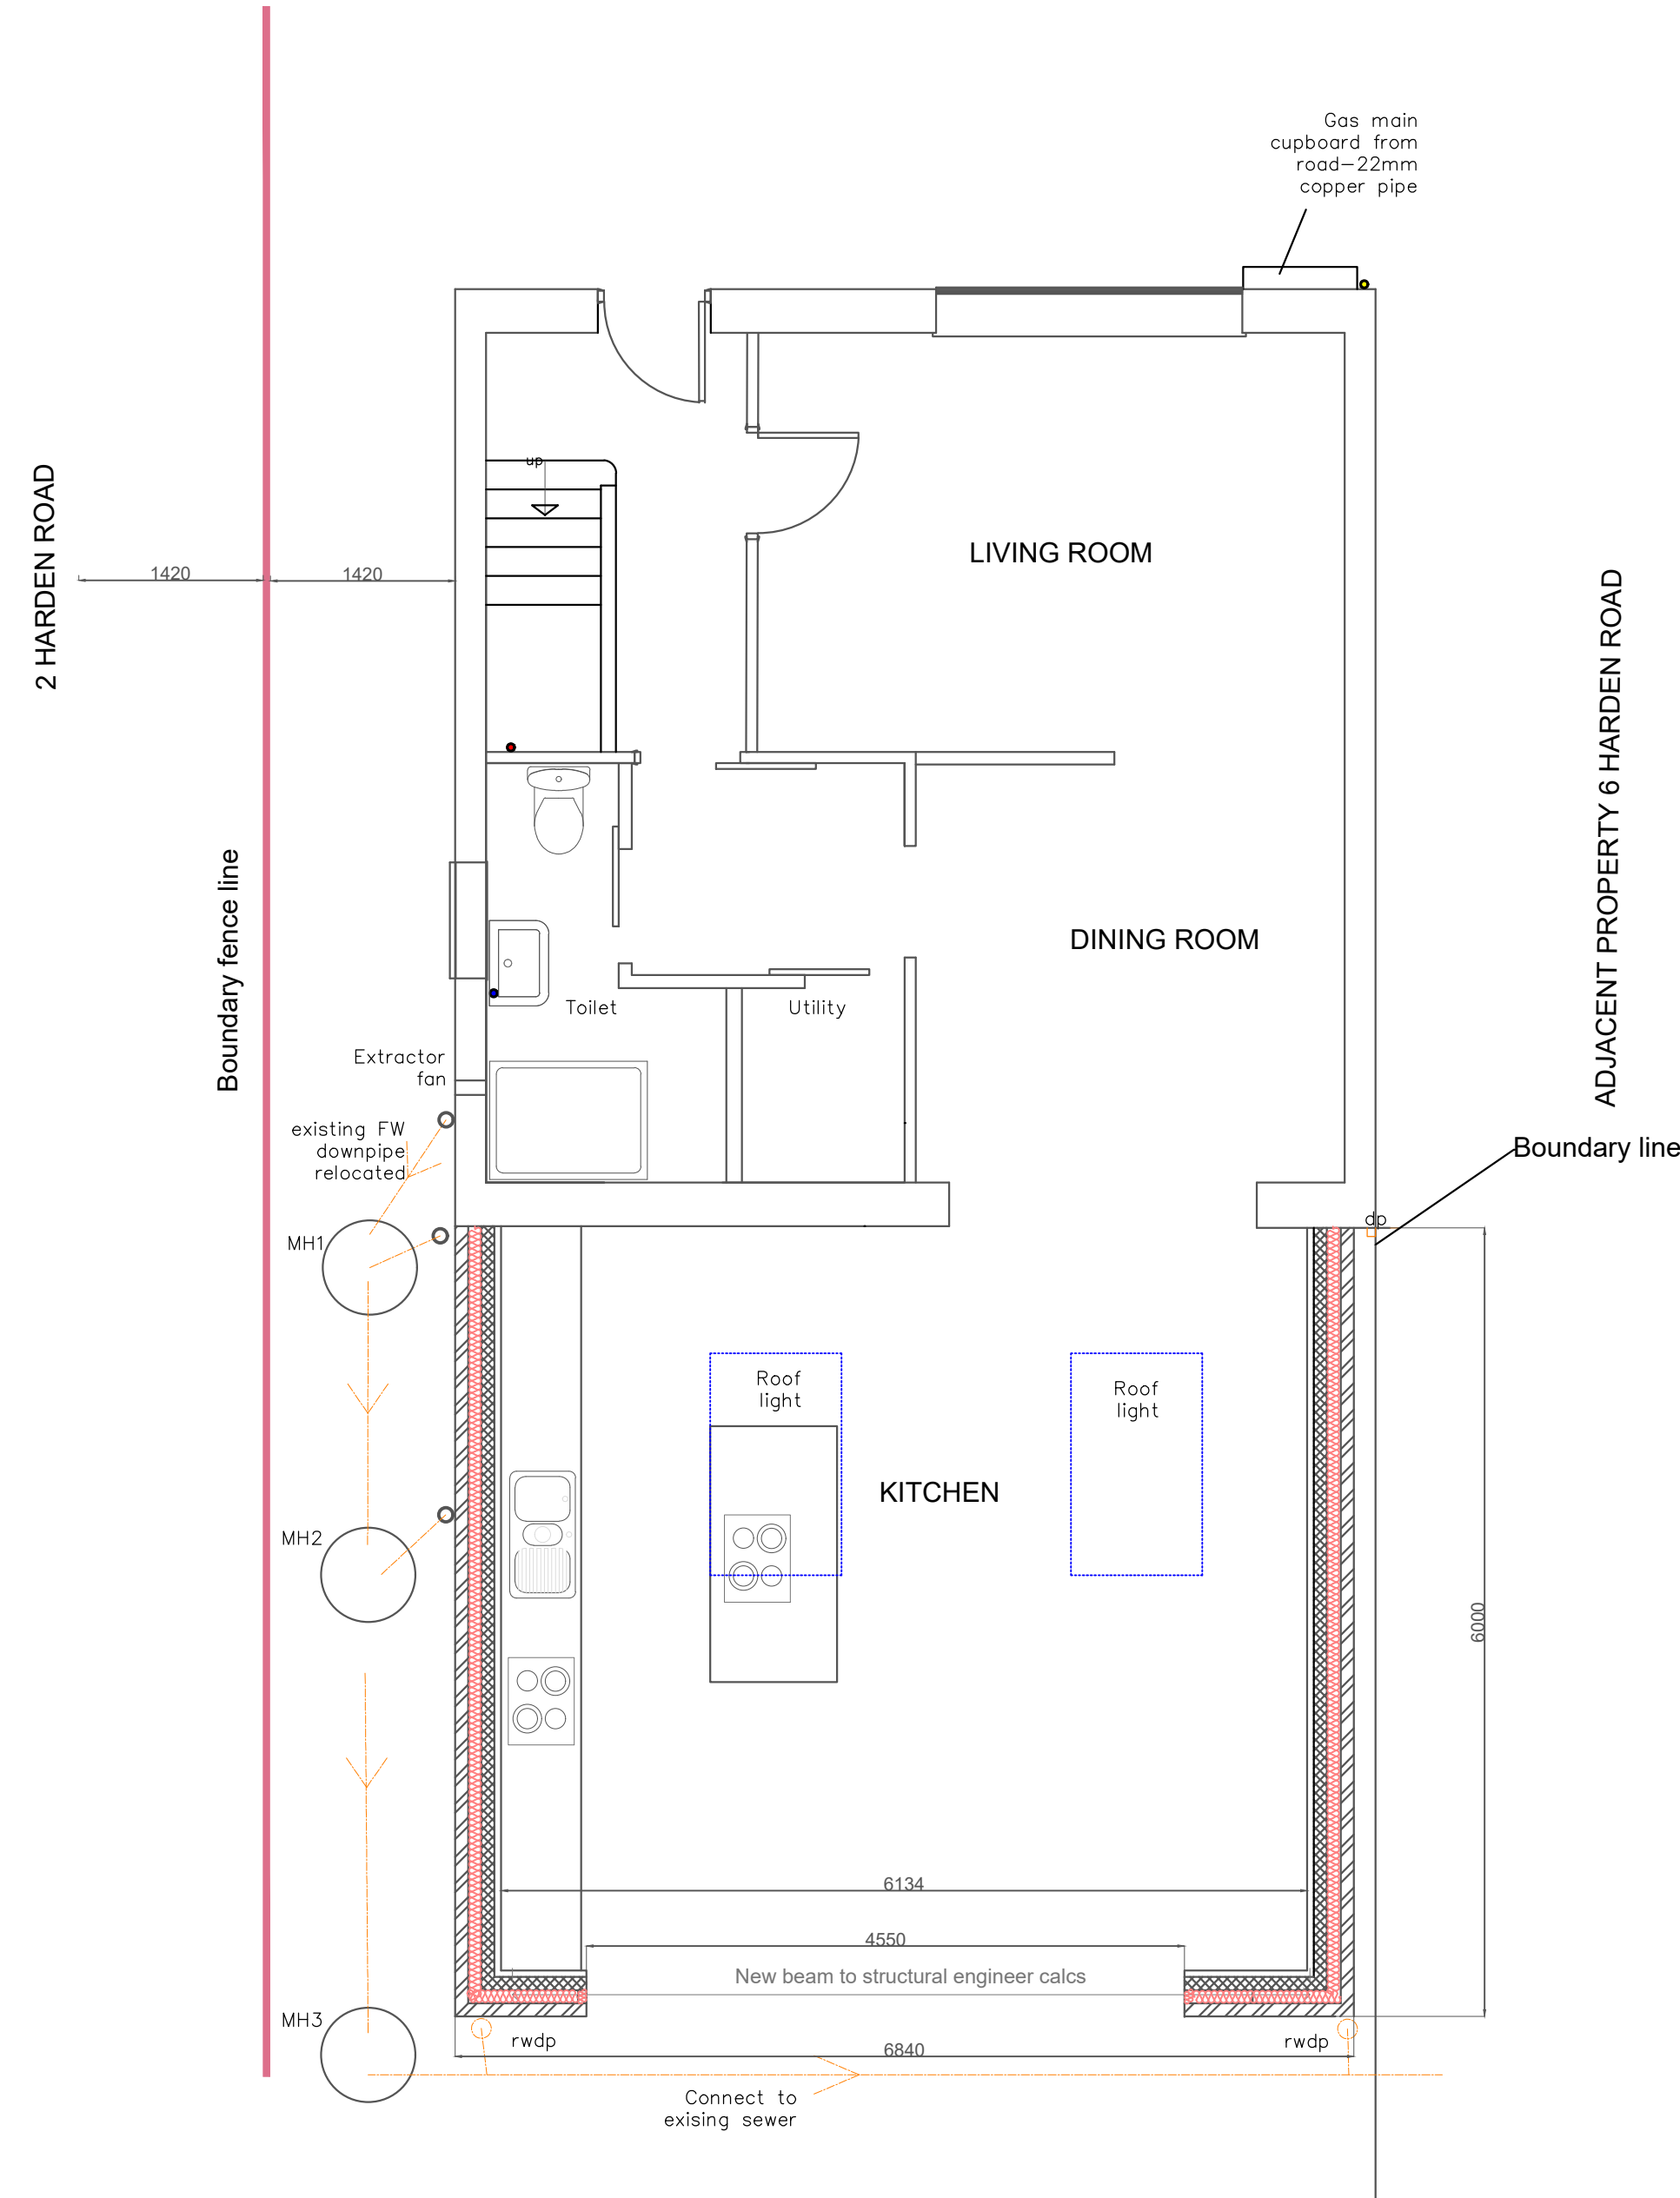

General Notes

No.	Revision/Issue	Date

Firm Name and Address

Project Name and Address

Proposed elevations
and plan
4 Harden road
DA11 7HF

Project	Rear extension
Date	03.10.2025
Scale	As Noted

Sheet

2