


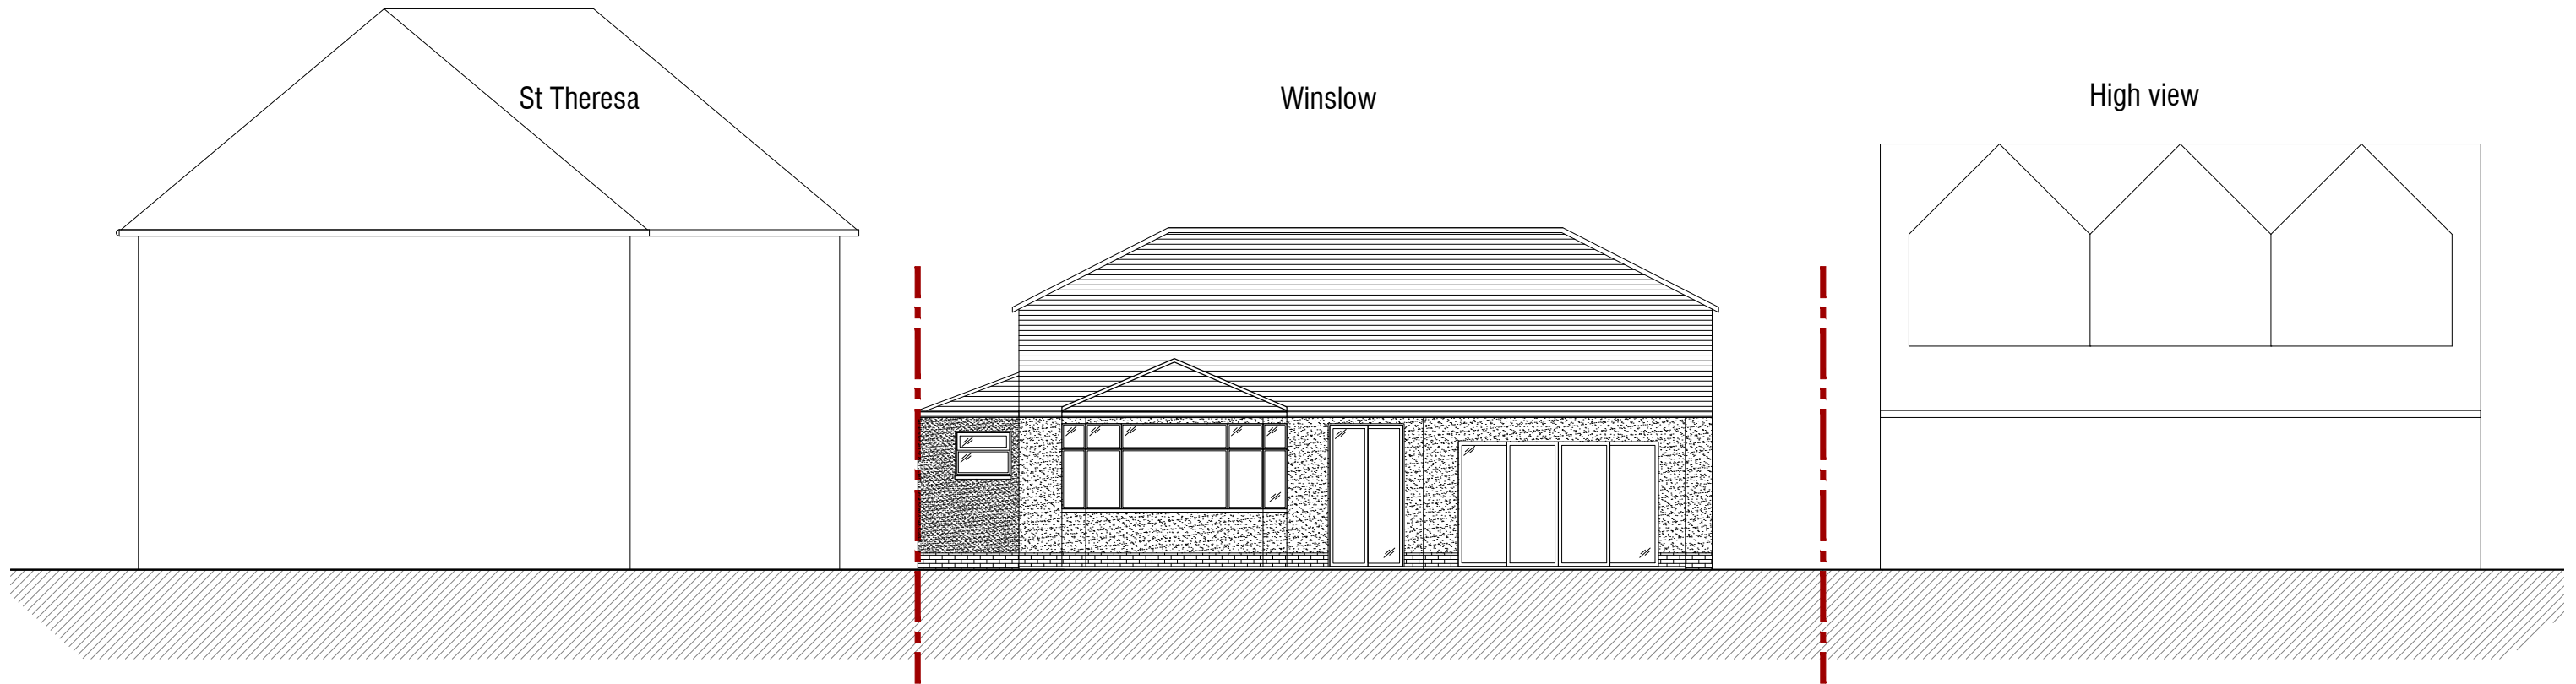

EXISTING ELEVATION E3

Scale 1:100



EXISTING ELEVATION E1

Scale 1:100

Boundary line

