


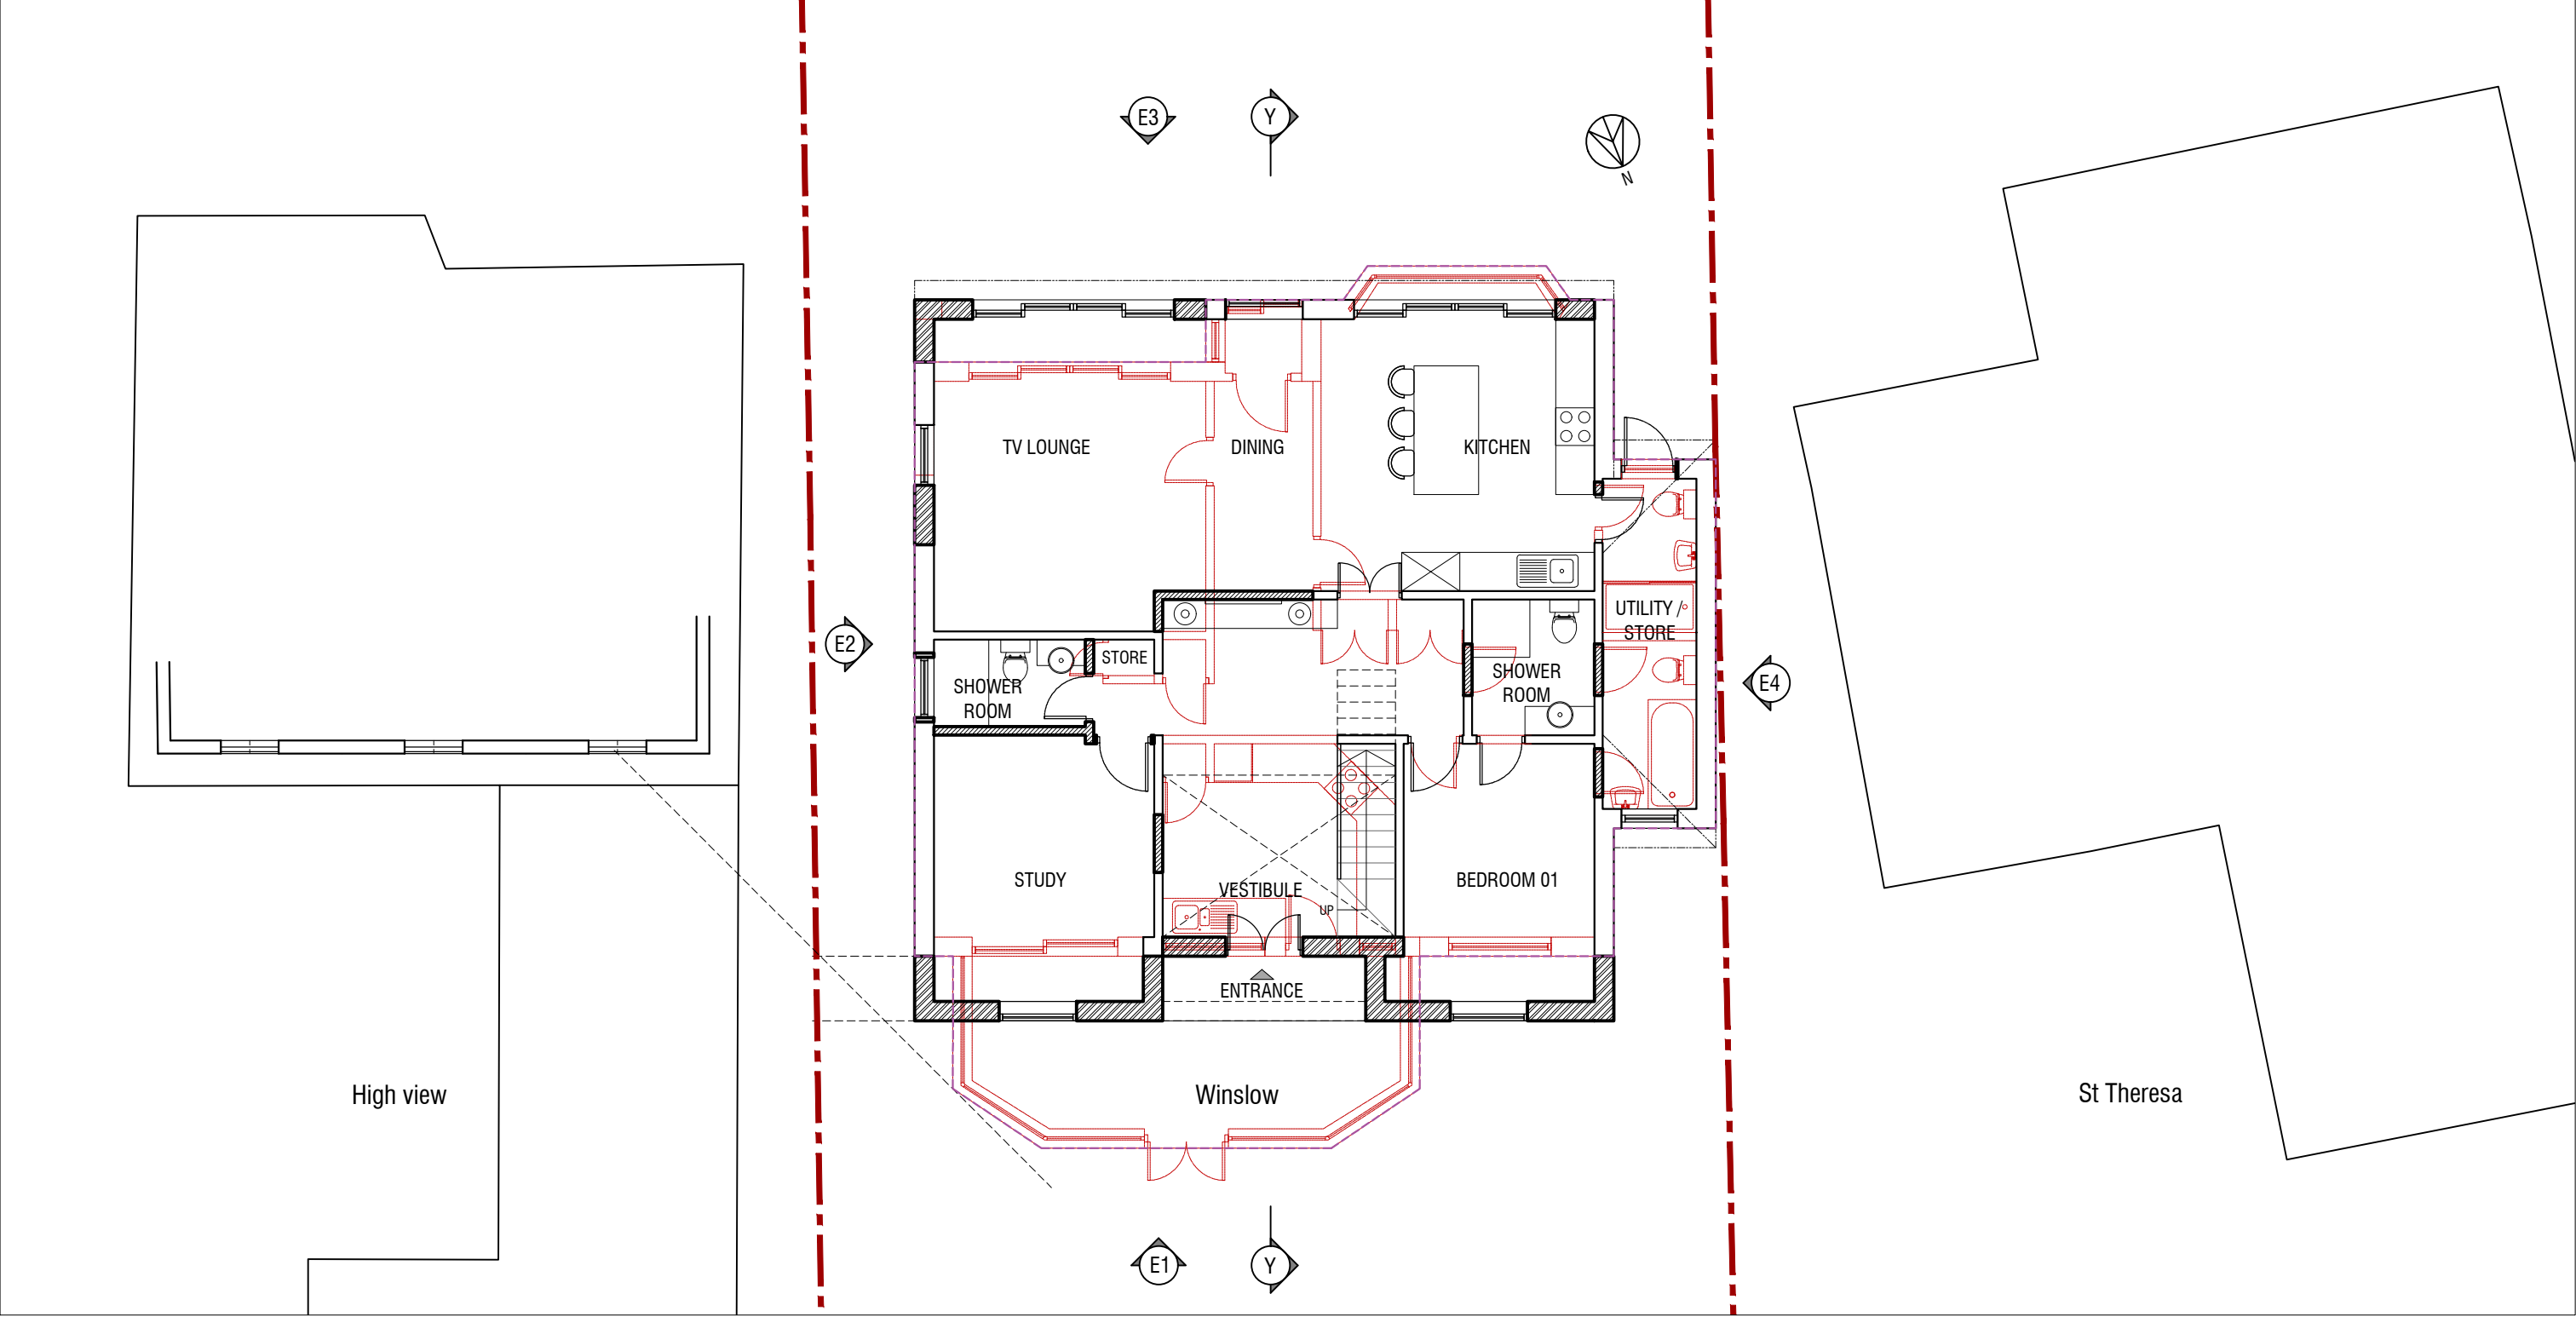

**Existing Building Footprint and
Proposed Demolition Plan**

Scale 1:100

LEGEND

- Existing wall
- Existing wall to be demolished
- 300mm Proposed wall - External
- 130mm Proposed wall - Internal

Existing building line

Boundary line

