


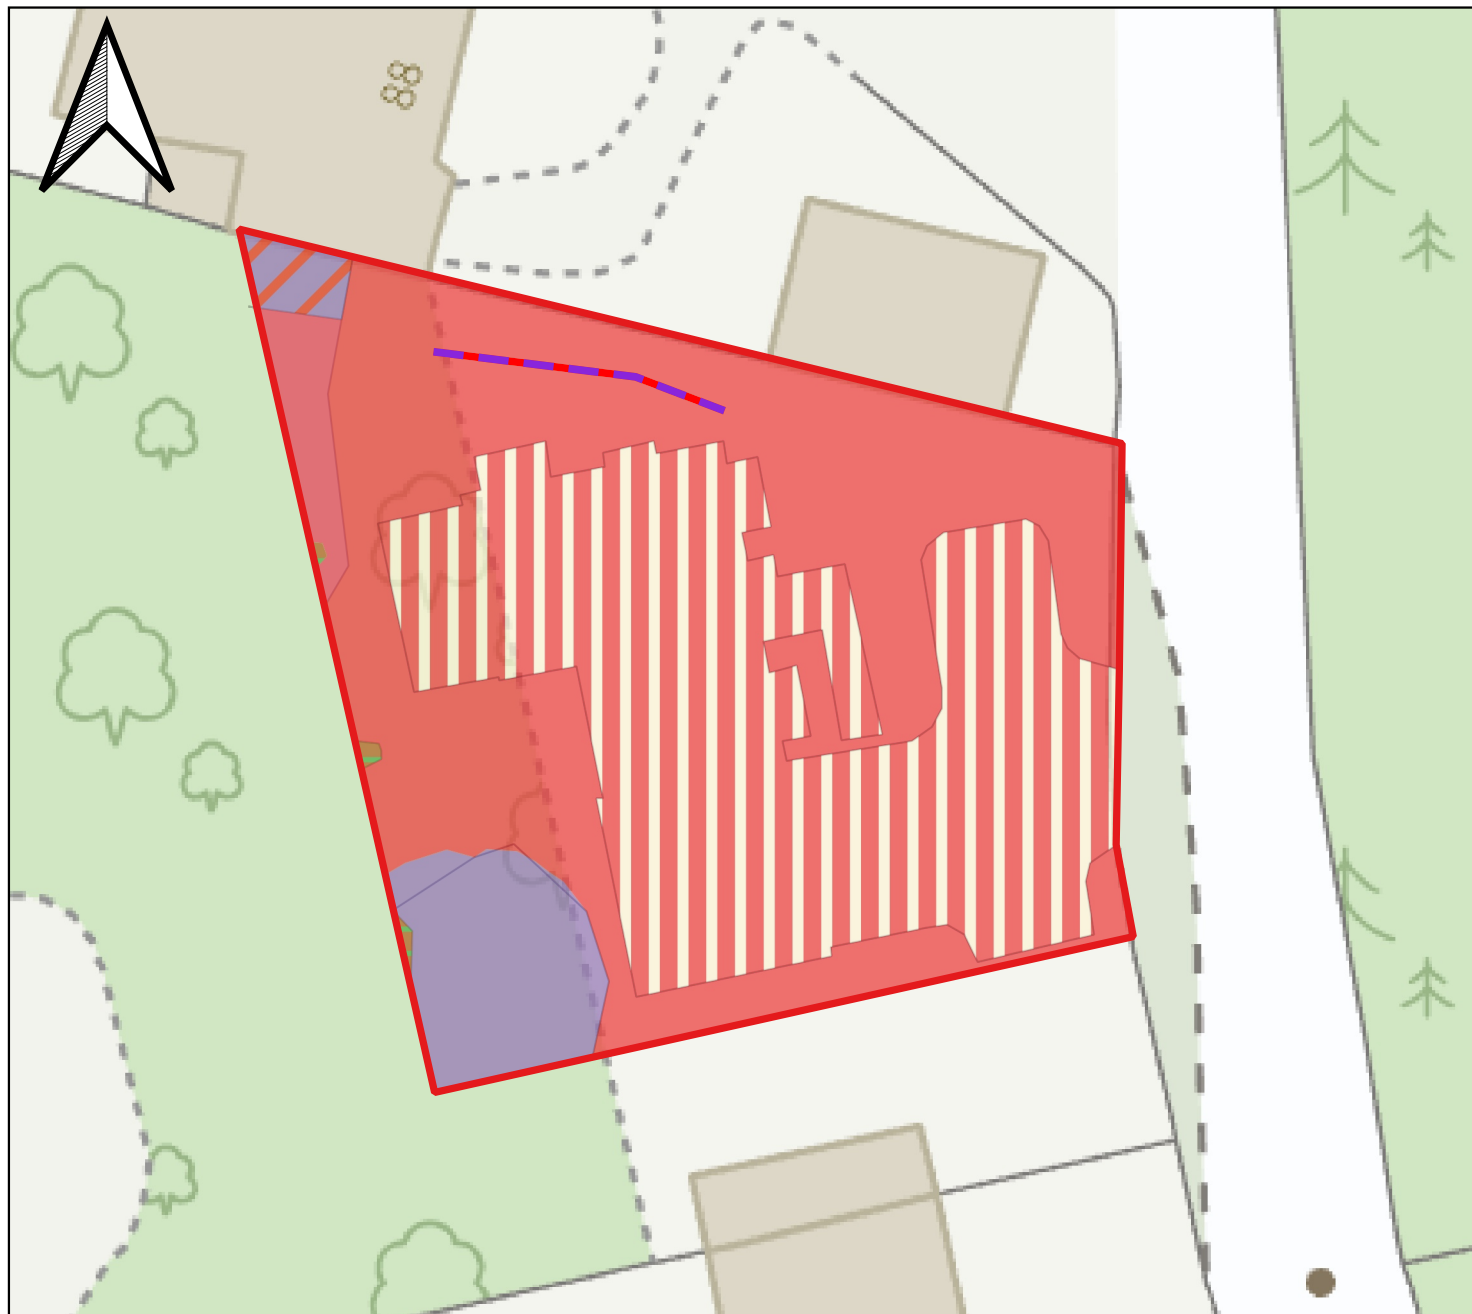






On-site Post Intervention Map

Land at 90 Downs Road,
Istead Rise, Gravesend, Kent
DA13 9HQ



-  Red Line Boundary
-  Non-native and ornamental hedgerow
-  Bramble scrub
-  Developed land; sealed surface
-  Introduced shrub
-  Lowland mixed deciduous woodland
-  Vegetated garden

0 5 10 15 20 m
2 m
1:250@ A4 print size