


Date Produced: 08-Dec-2025

Scale: 1:1250 @A3

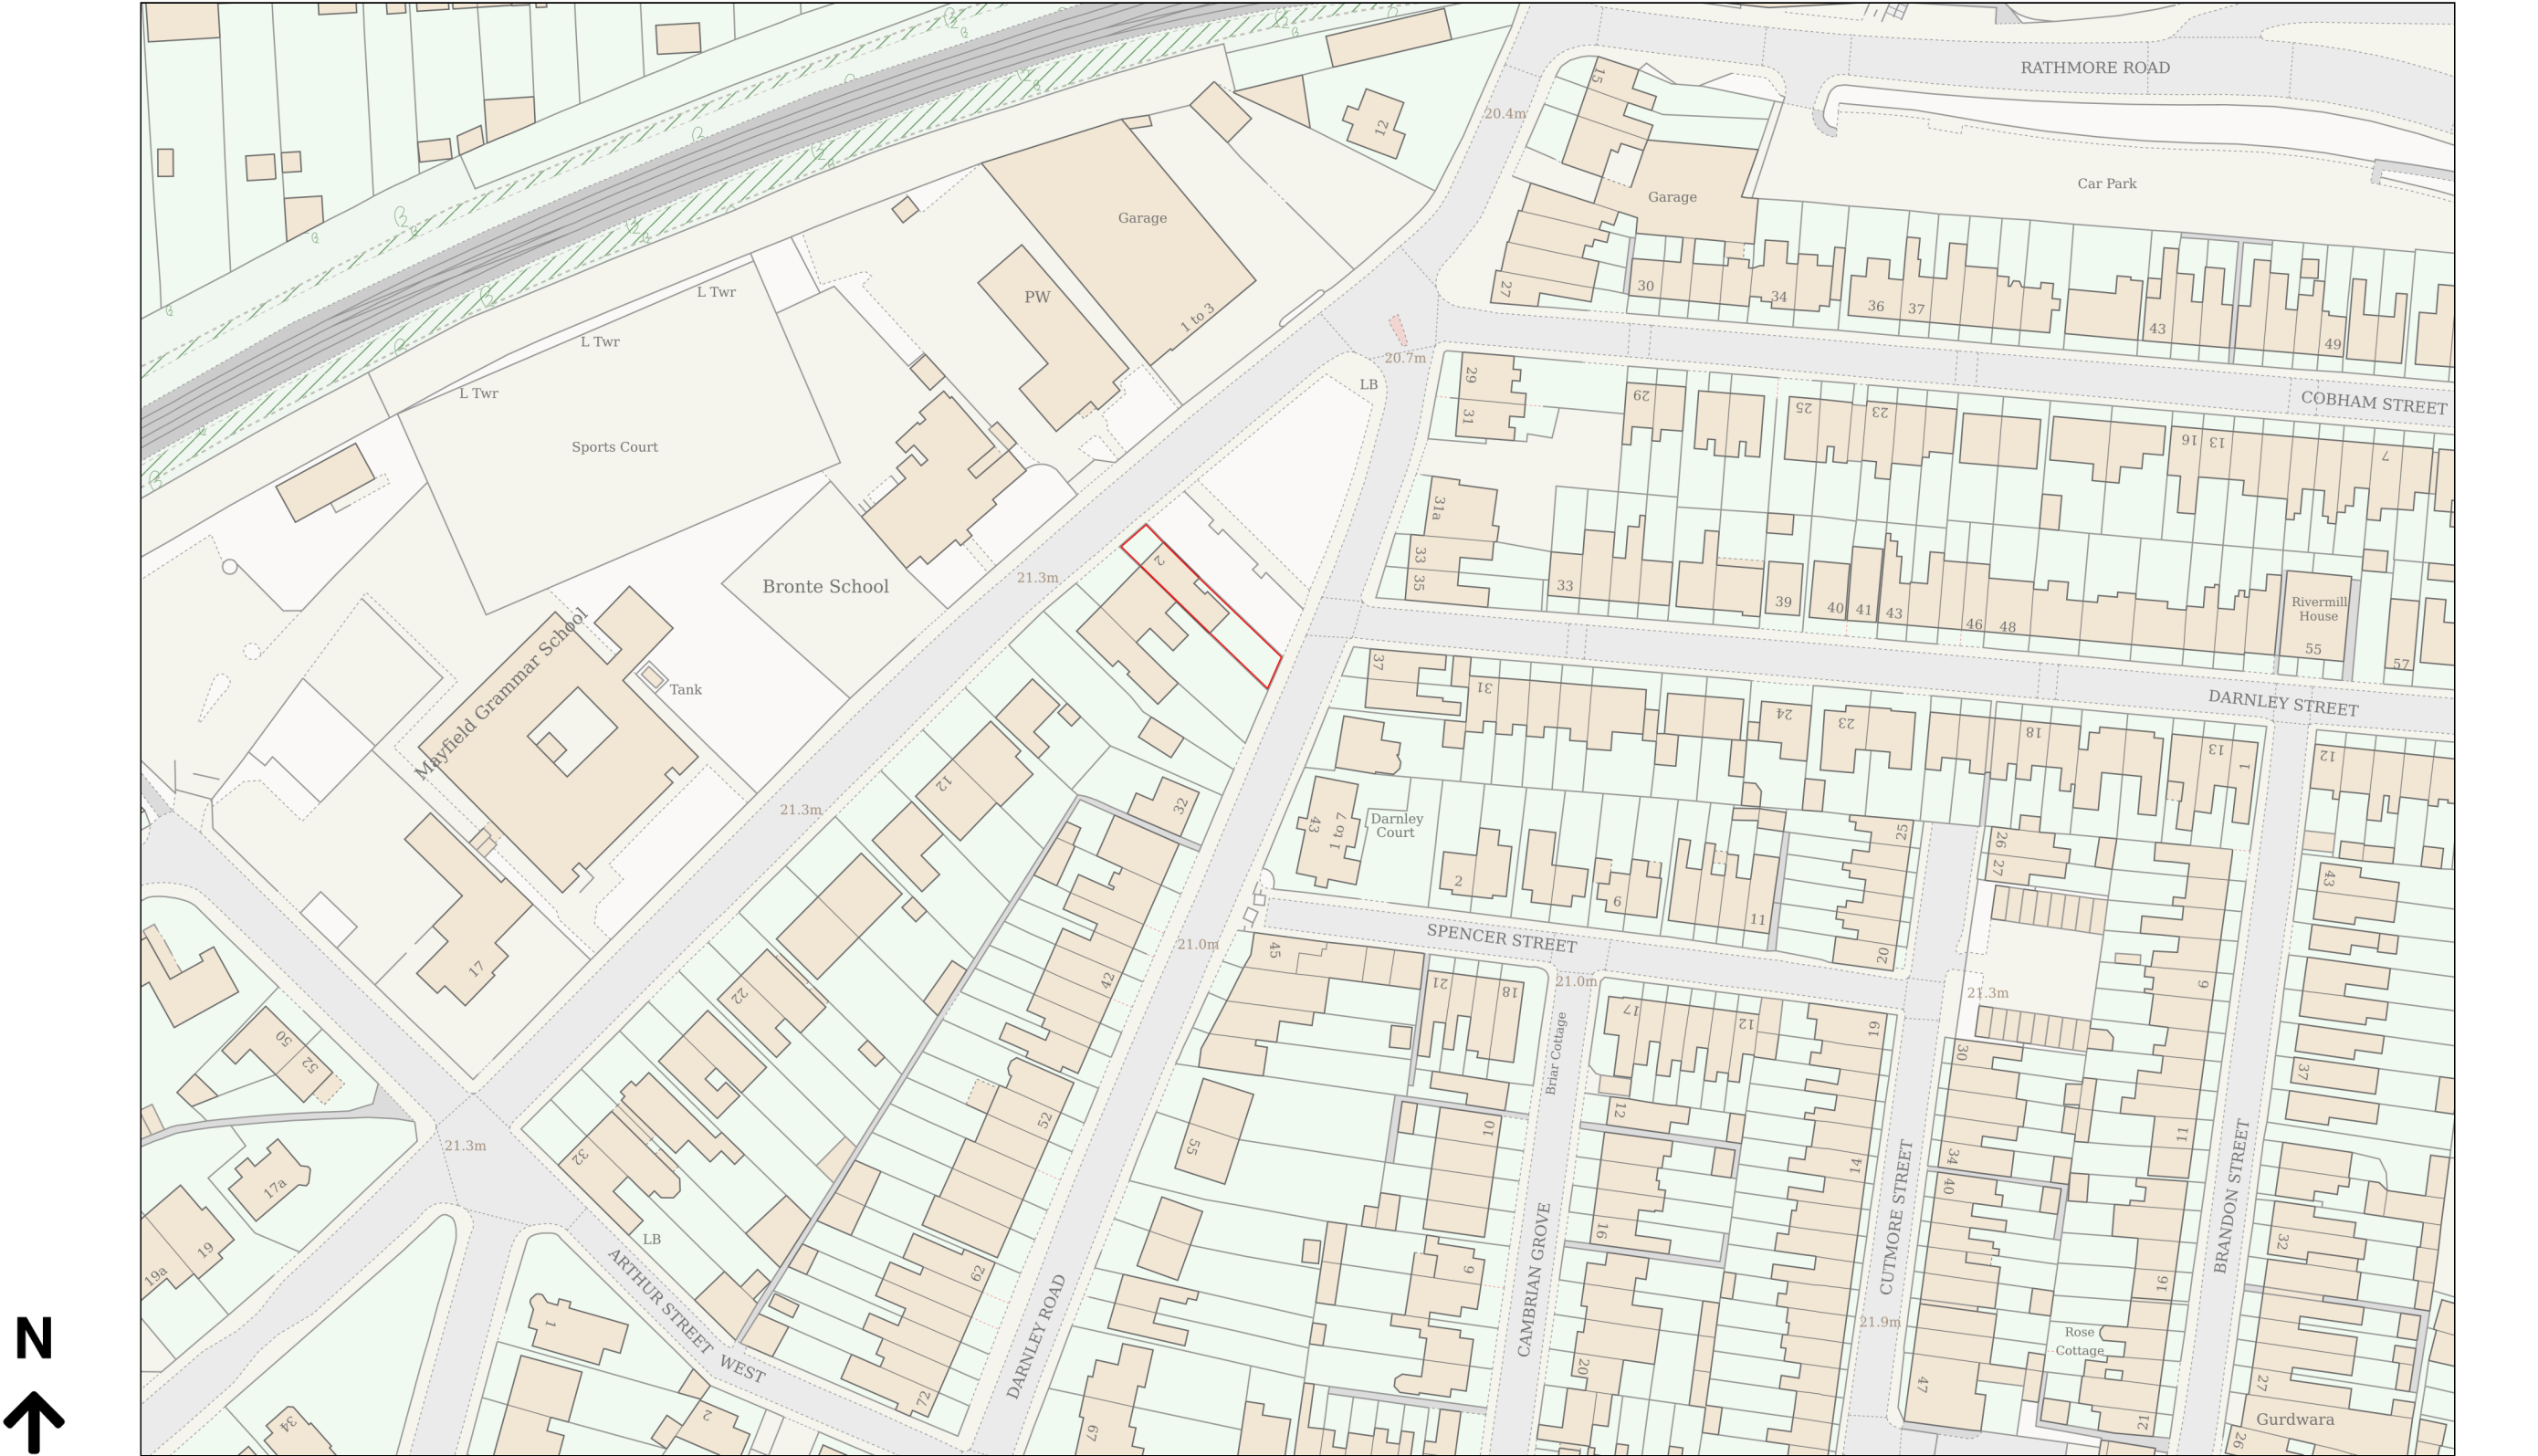

Planning Portal Reference: PP-14508109v1

