





Existing Front Elevation @ 1:50

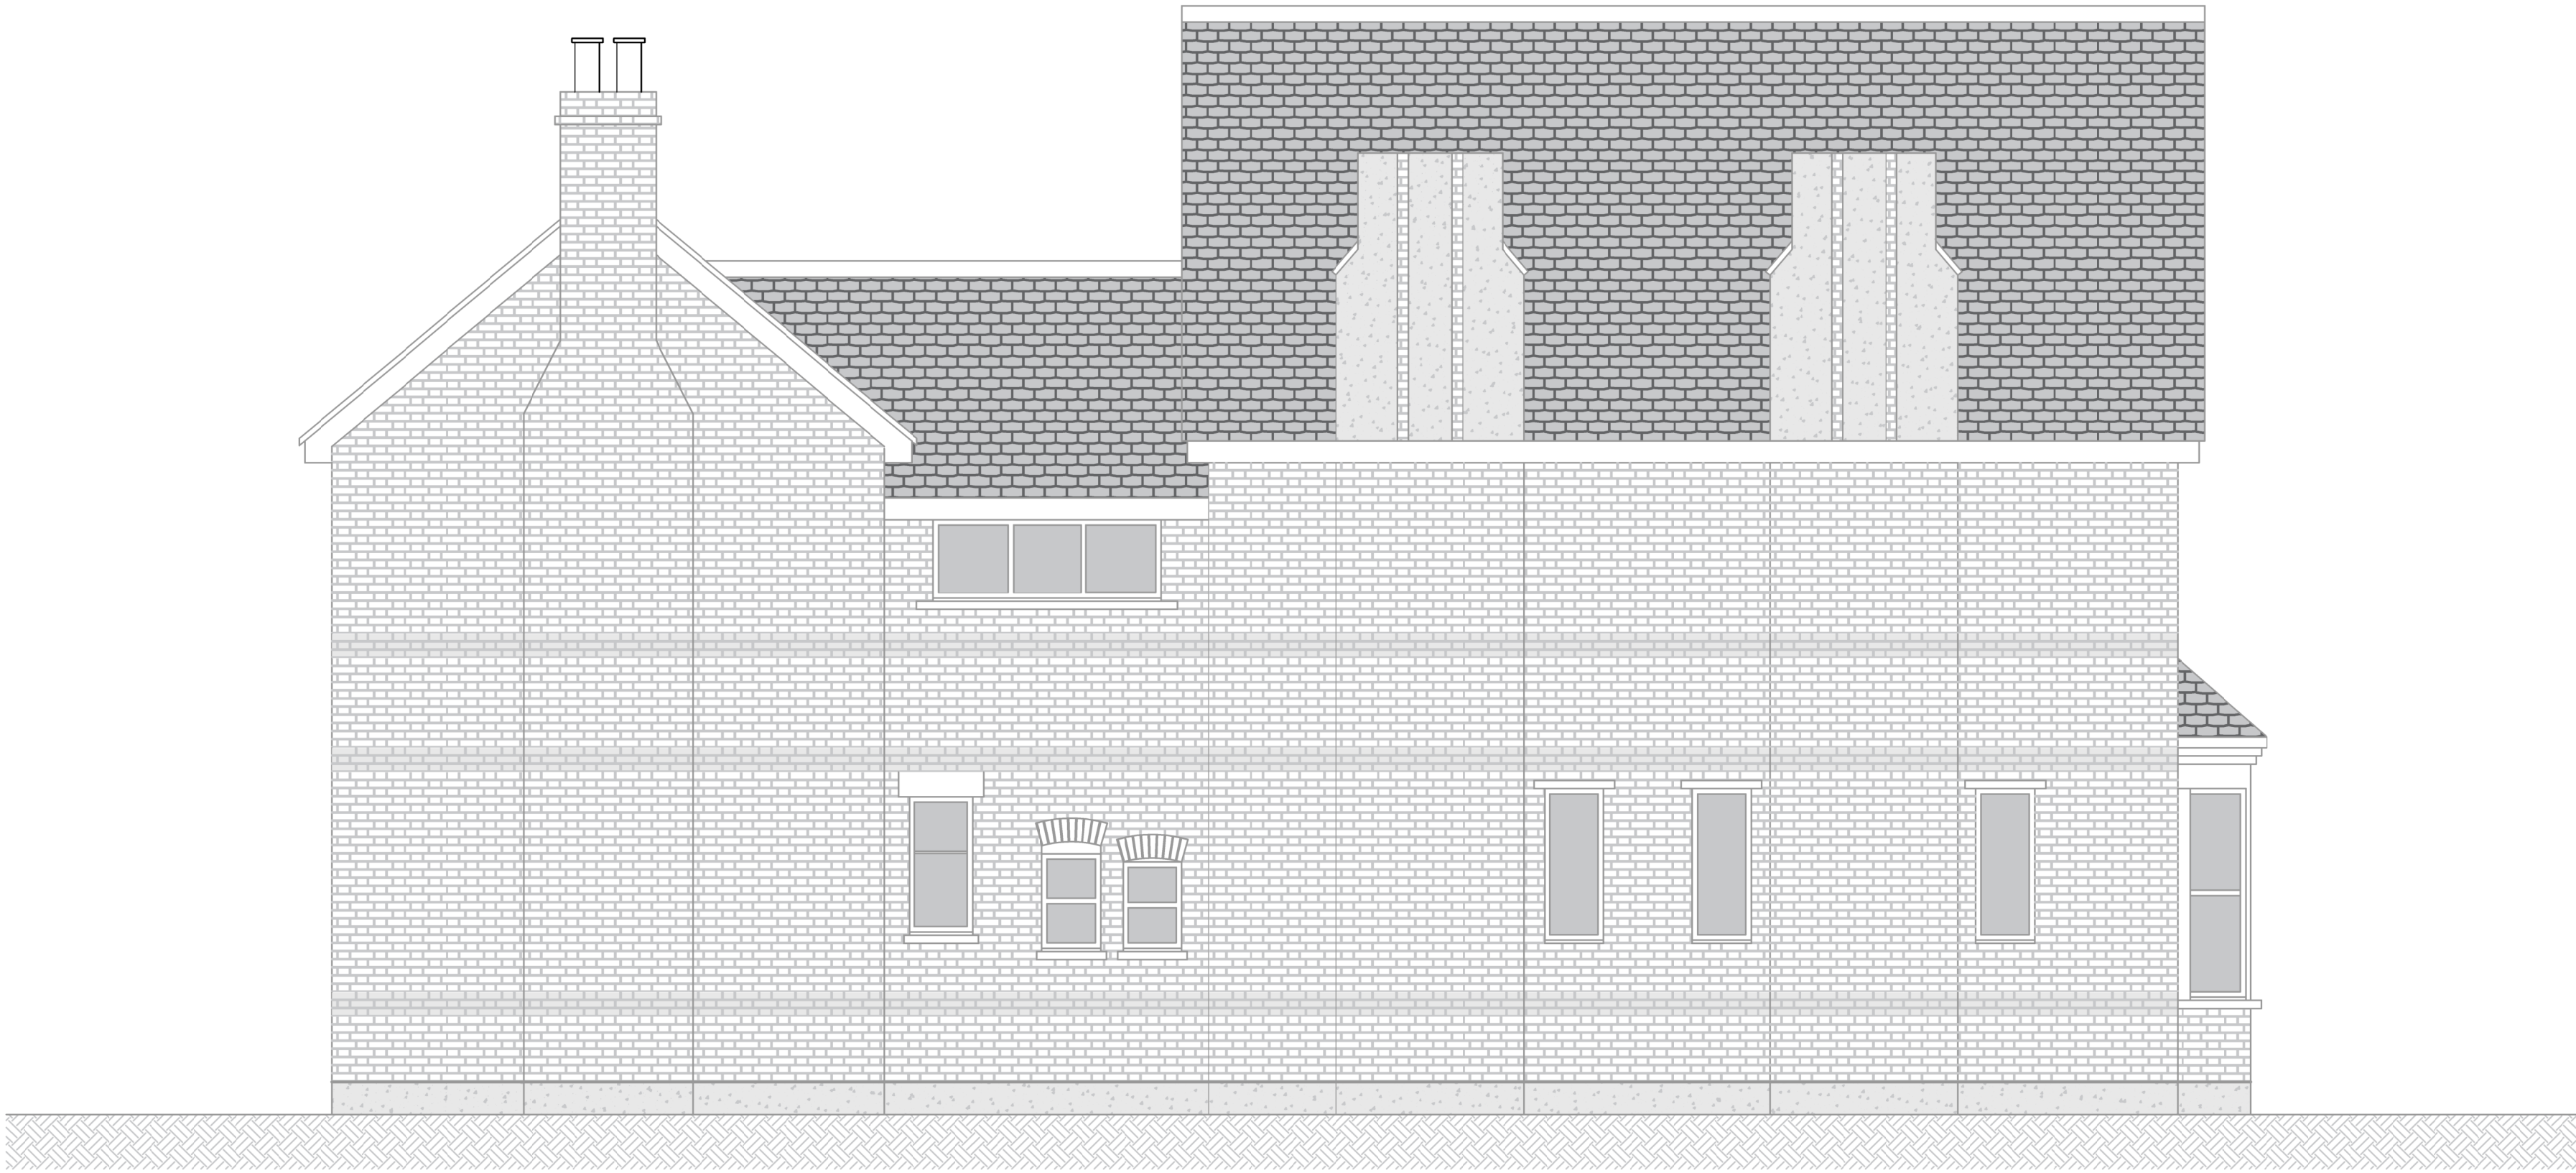

Existing Left Elevation @ 1:50

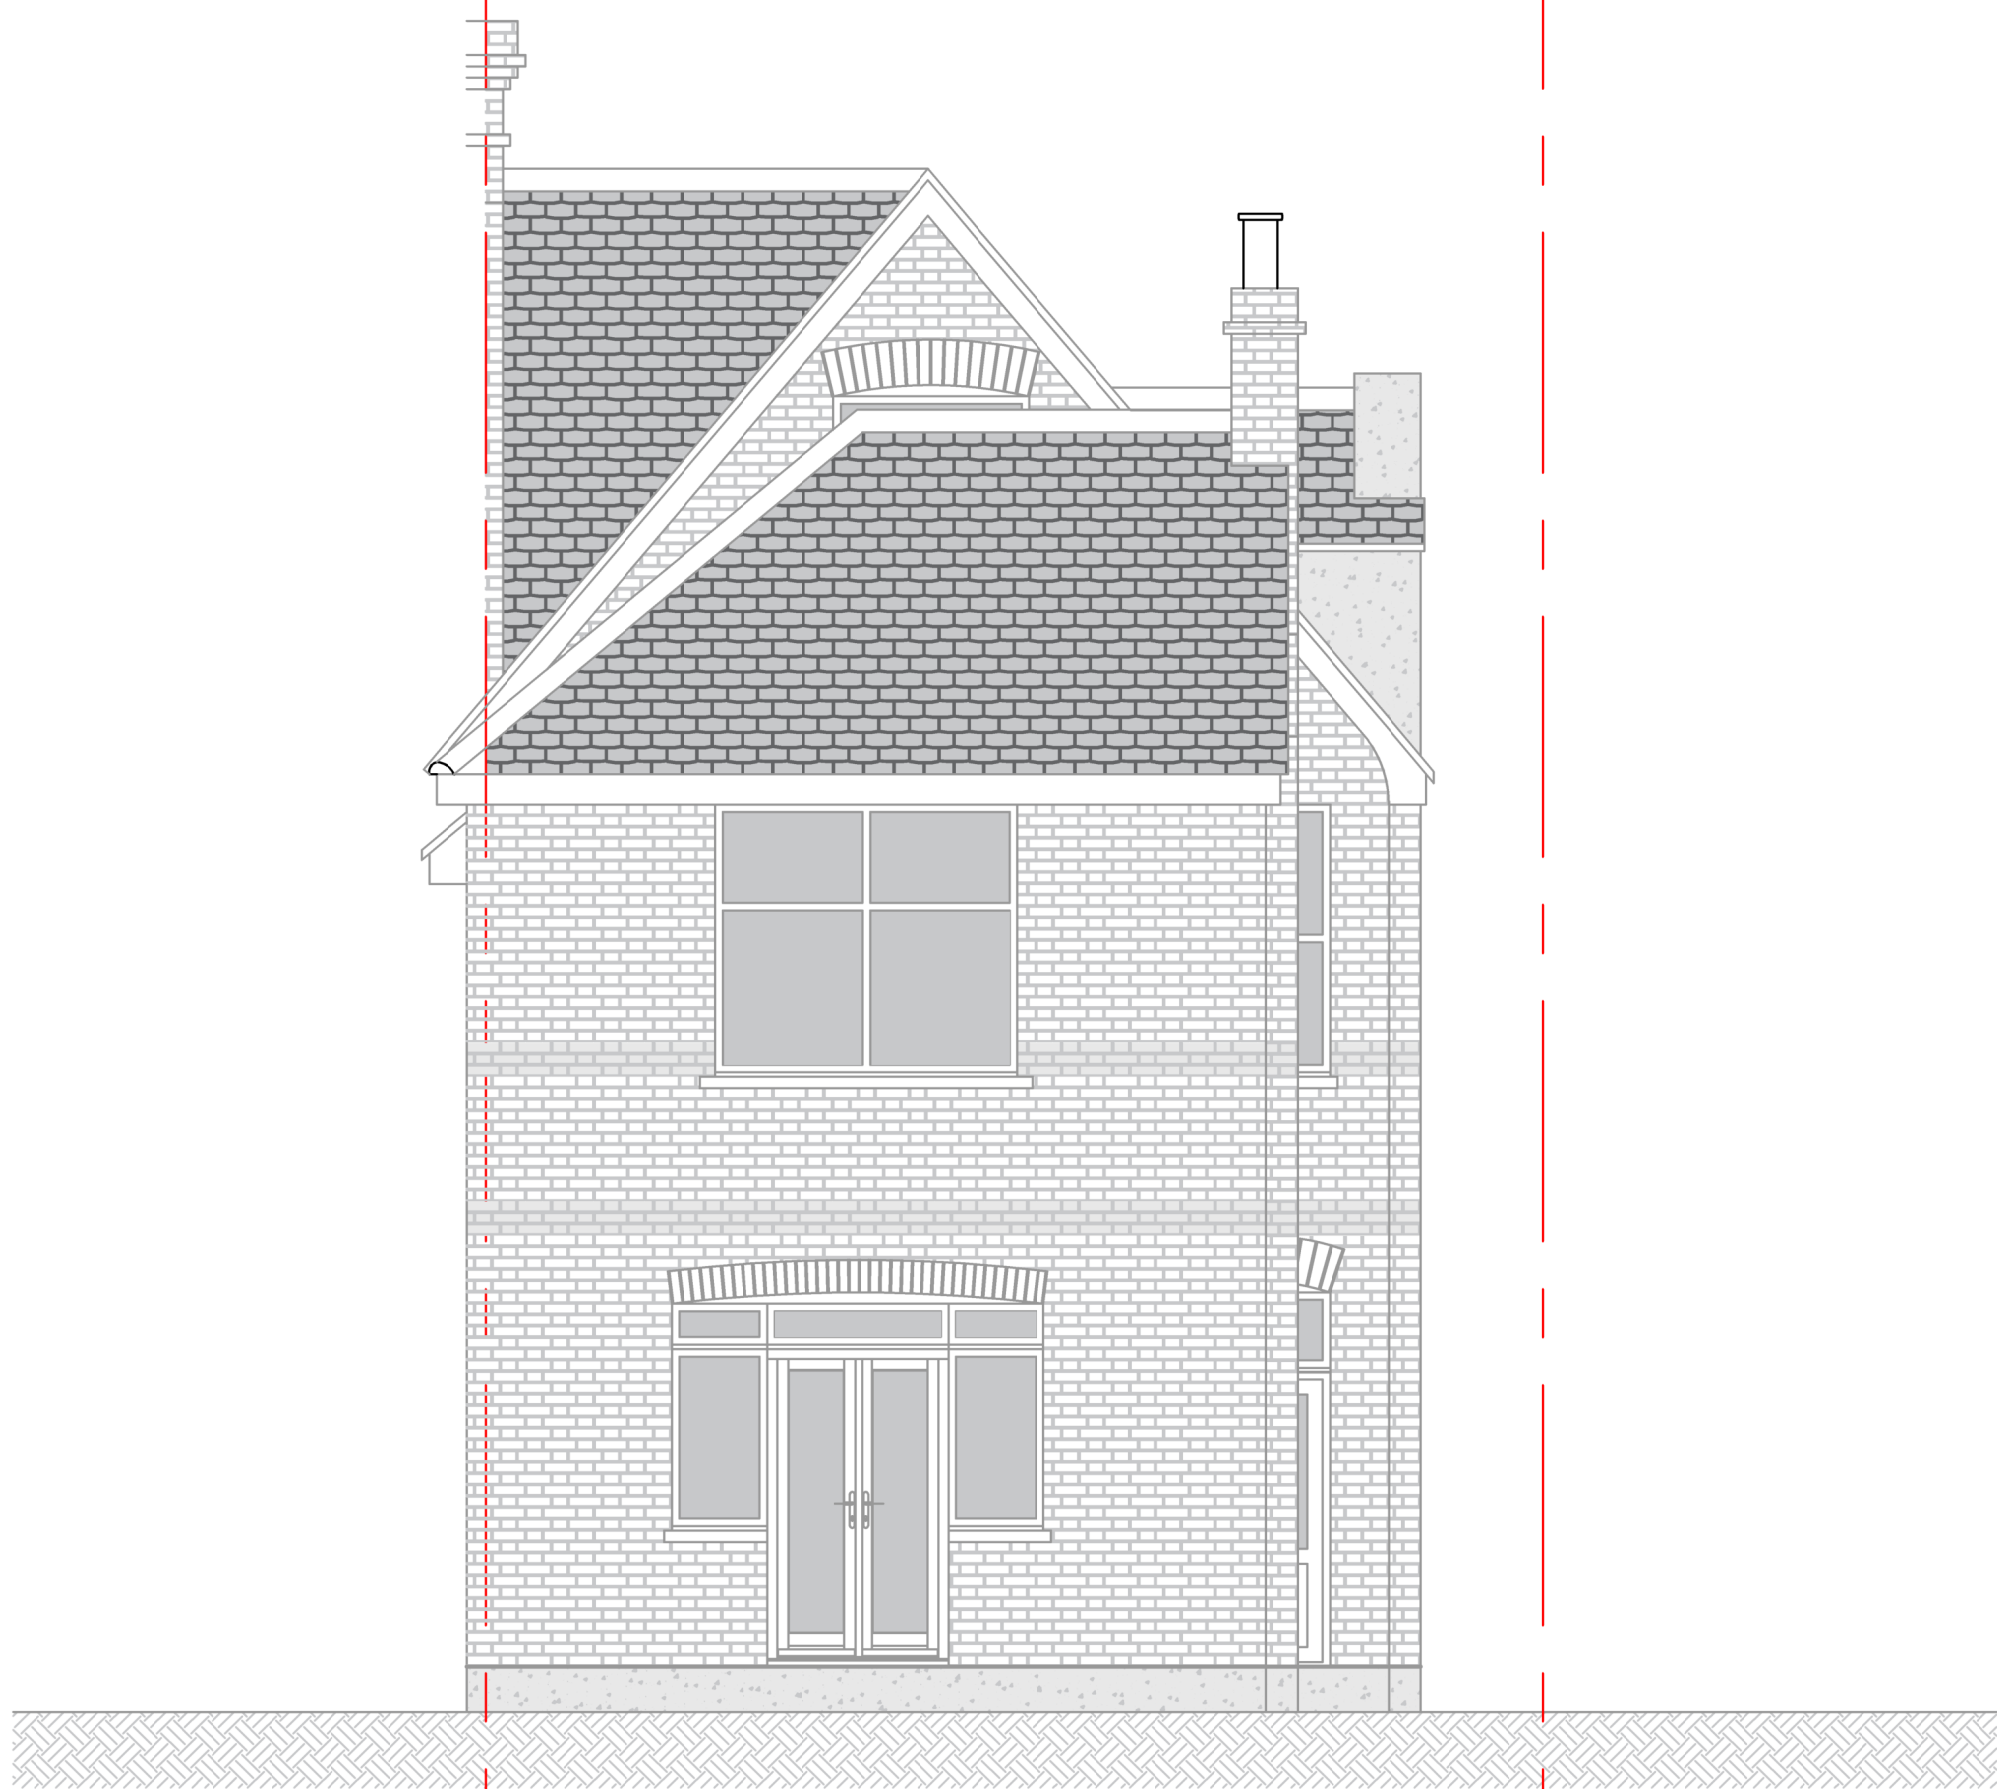

Existing Rear Elevation @ 1:50



Existing Right Elevation @ 1:50