



Proposed Ground Floor @ 1:50

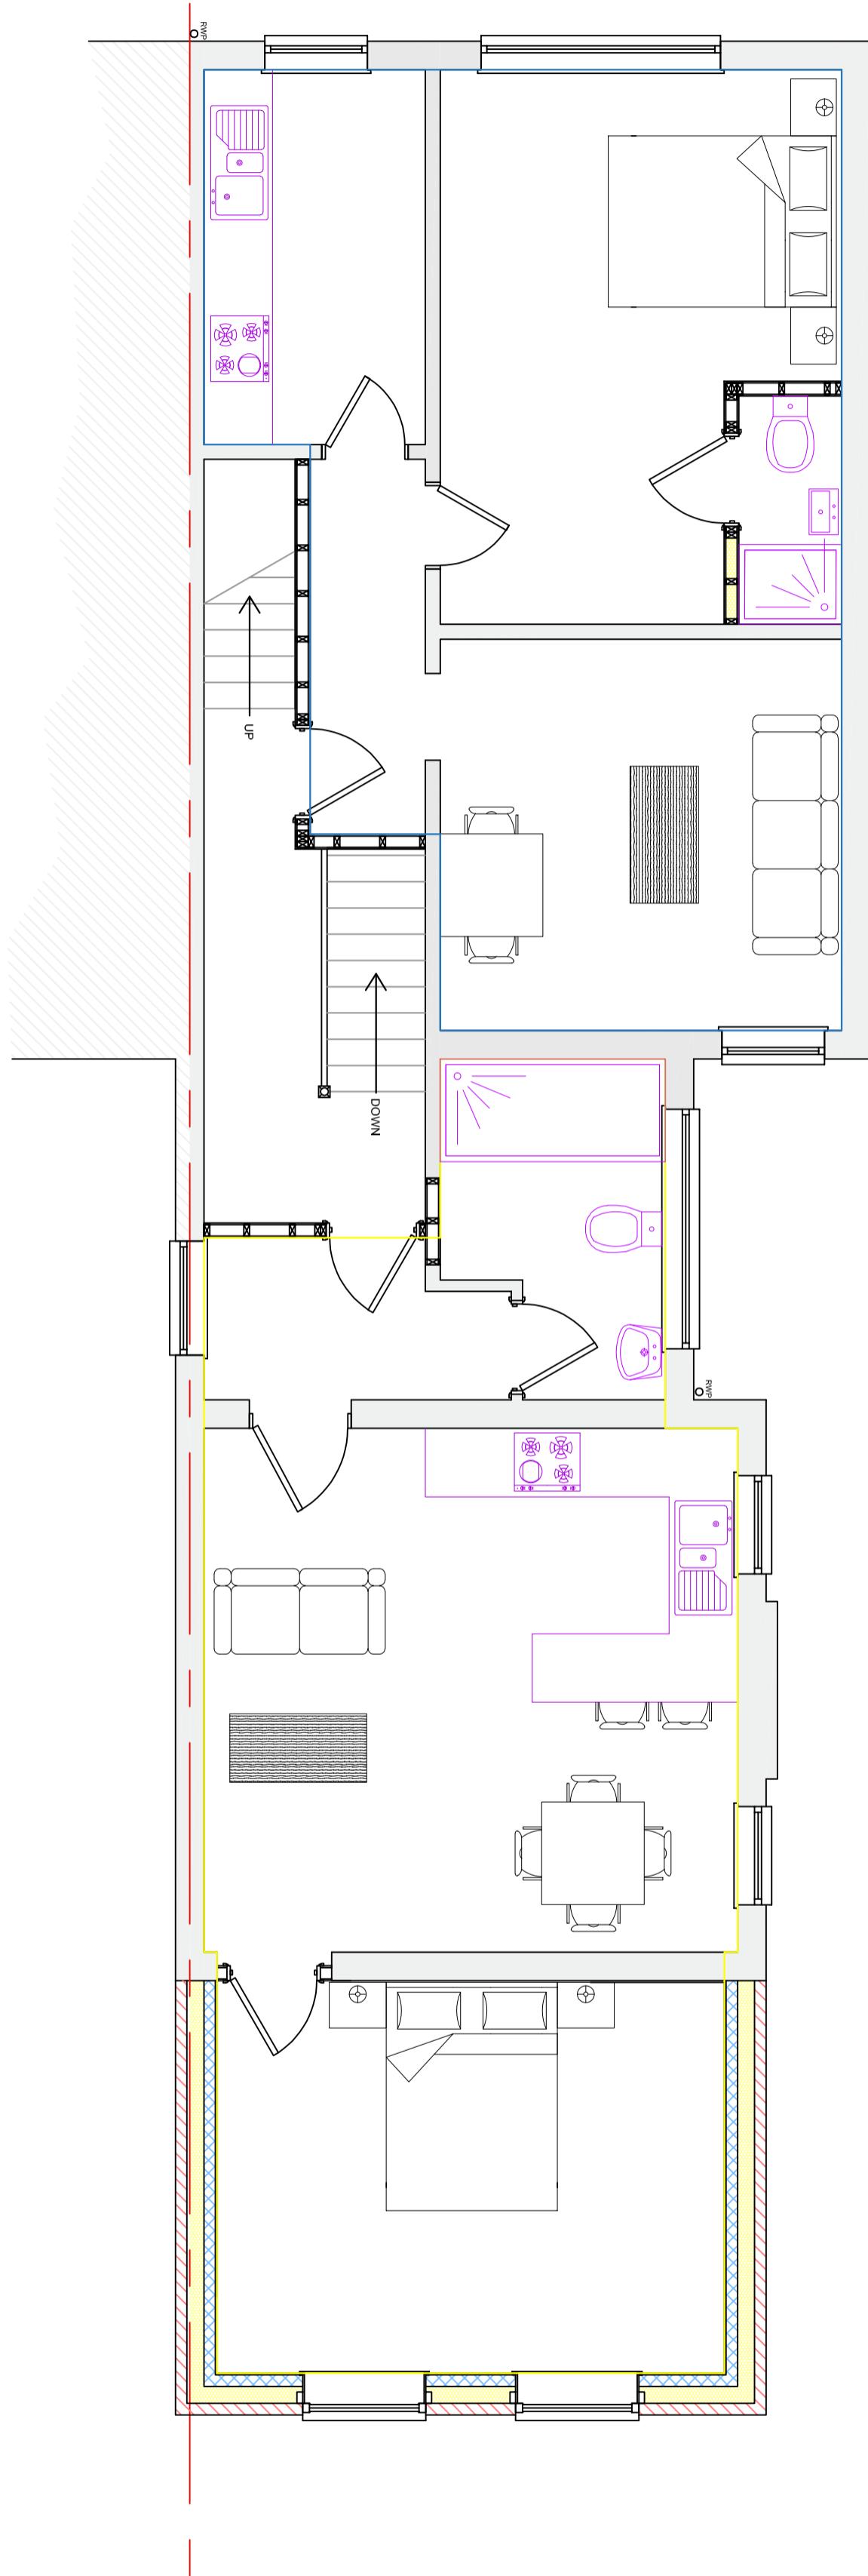

Proposed First Floor @ 1:50

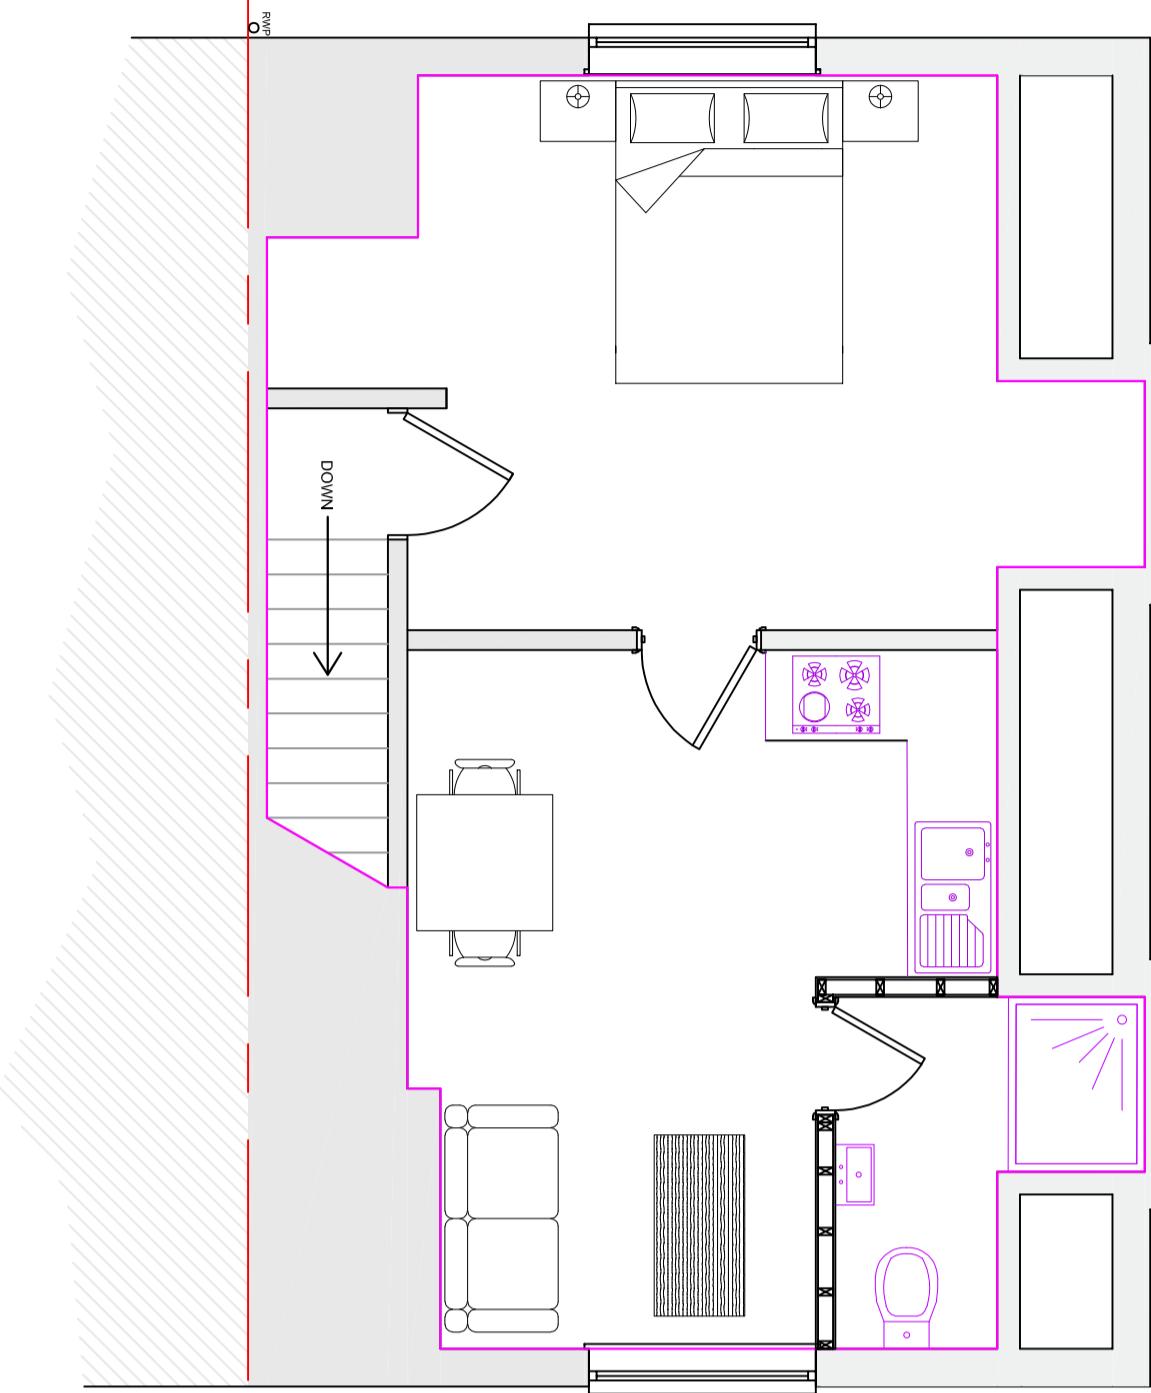

Proposed Second Floor @ 1:50