



Building Drawings

Tim Spencer

Birchmere, South Road
Hythe
Kent
CT21 6AT

t: 01303 262601
m: 07590 080855

e: tim@building-drawings.co.uk
w: www.building-drawings.co.uk

Drawing Title:
Proposed Block Plan



Drawing Number:
25091TS-PP-06

Paper Size: A3


Scale: 1:200

Date: 24/11/2025

Client:
Mr T Searles

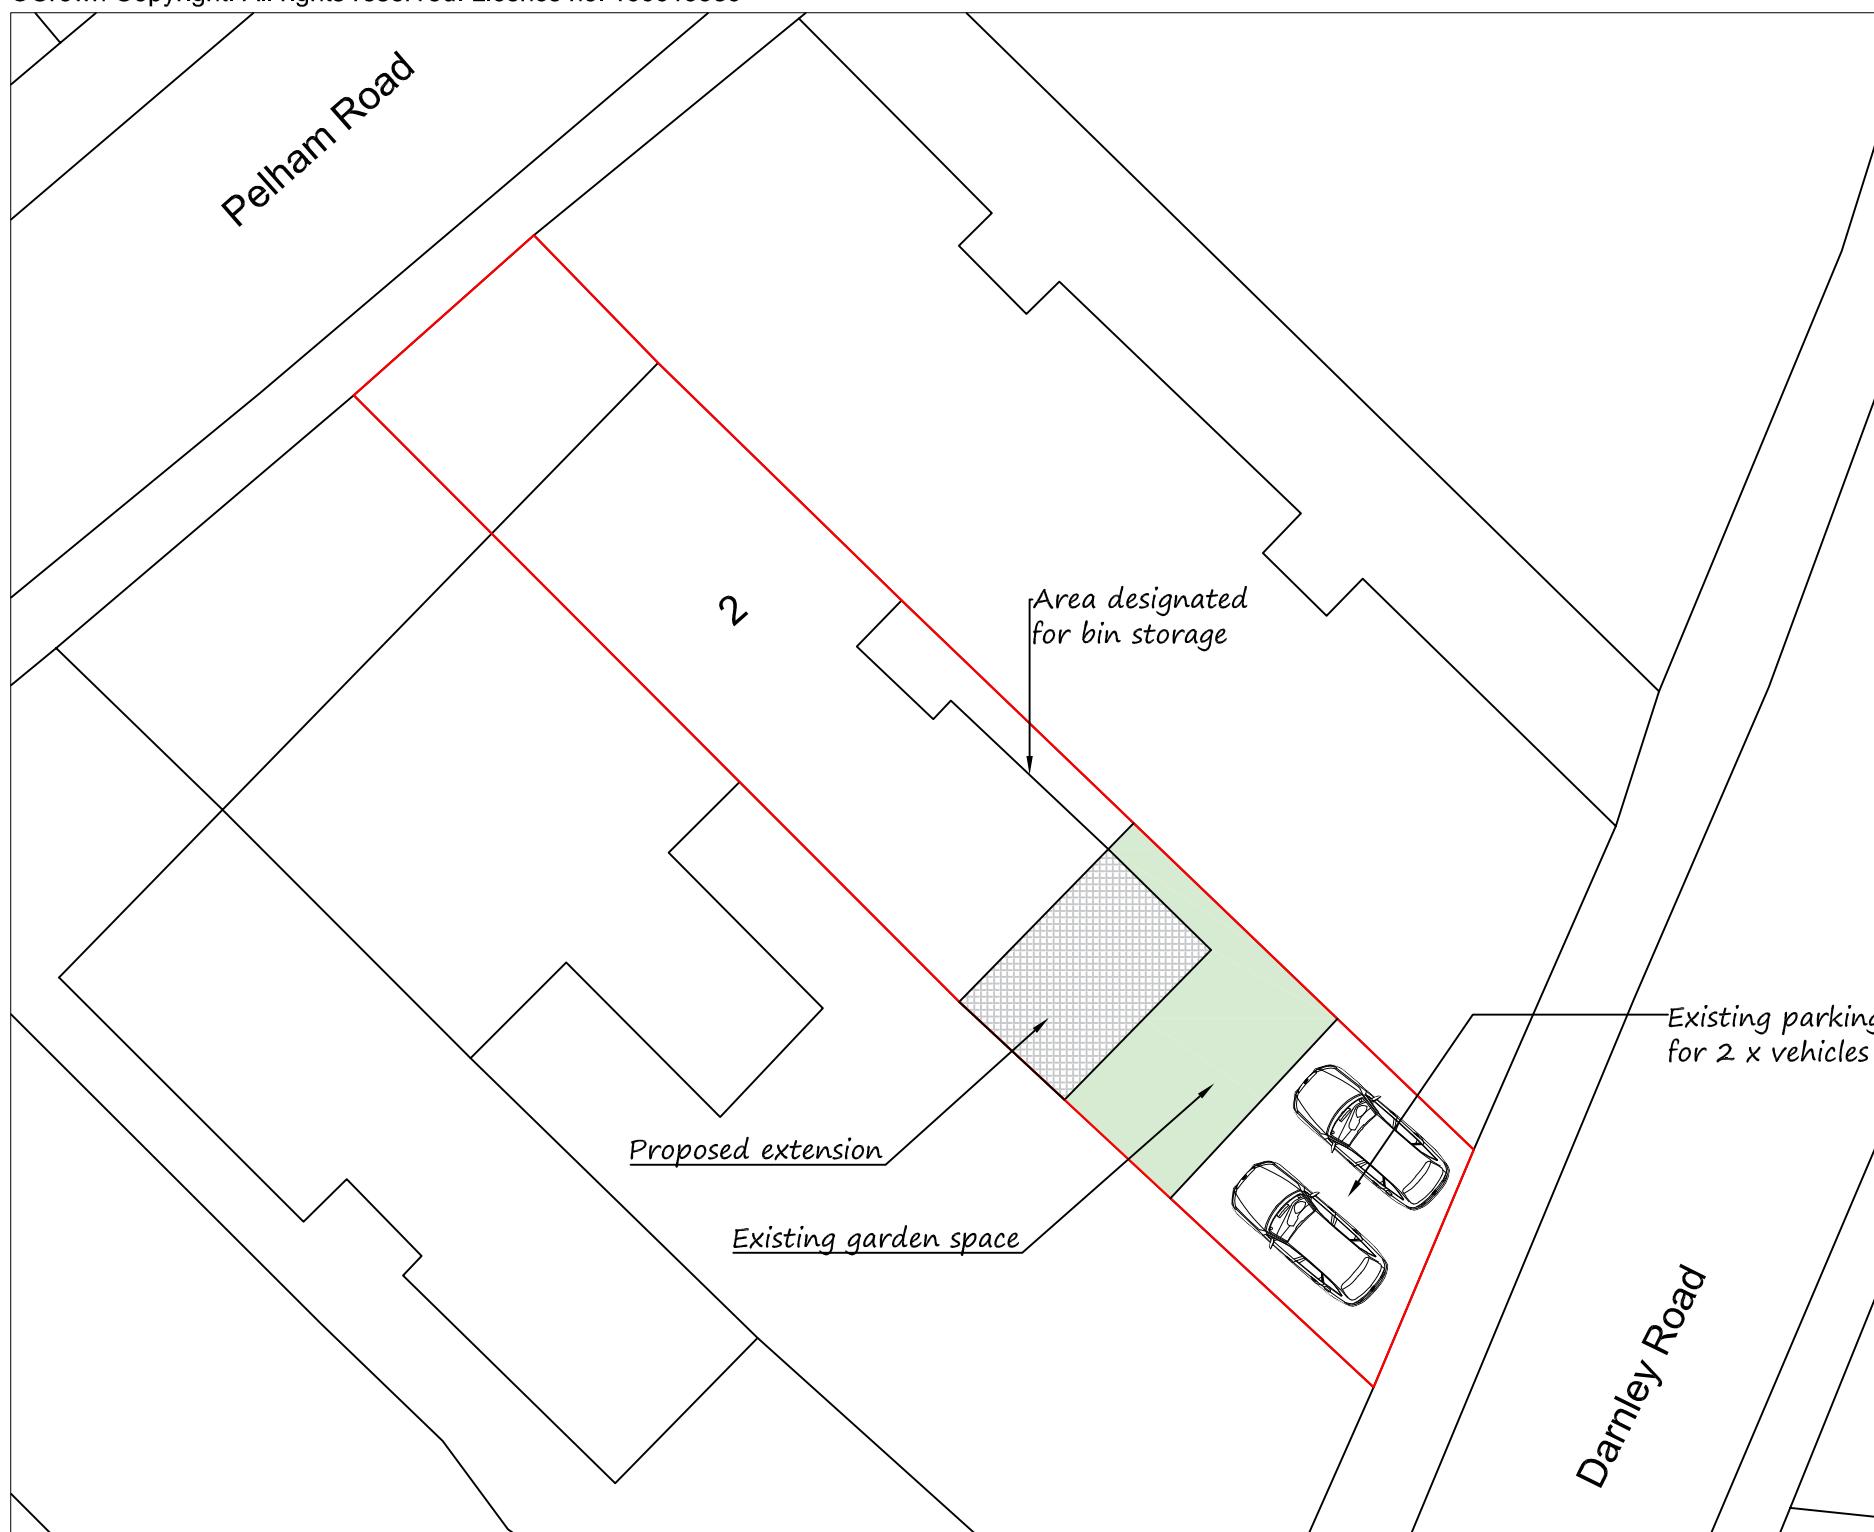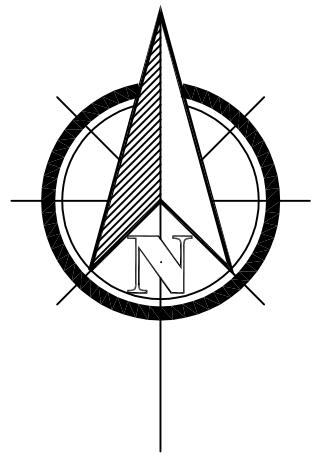

Proposed Block Plan 1:200

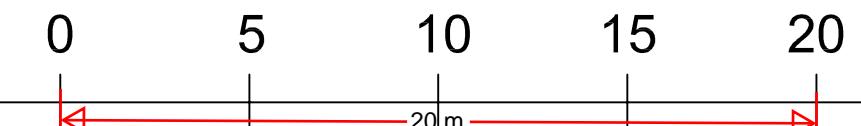

Metres