
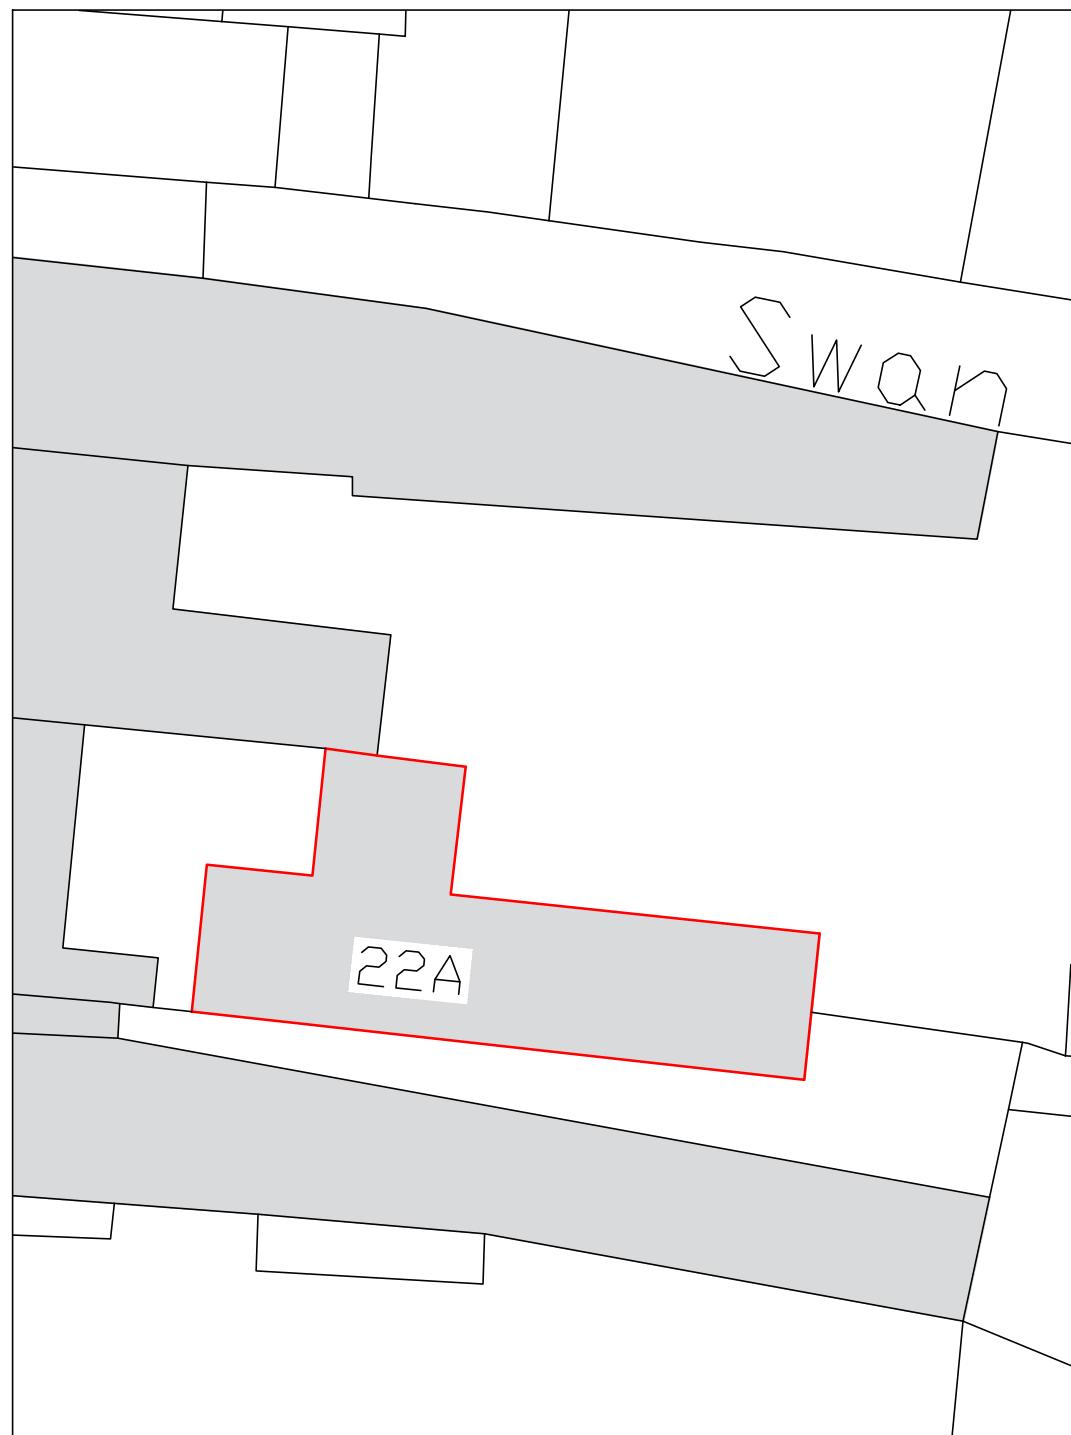


BLOCK PLAN
AS EXISTING
(1:200)

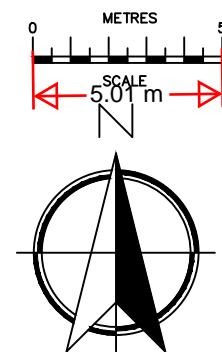

BLOCK PLAN
AS PROPOSED
(1:200)

| | | |
|---|----|----------|
| | | |
| | | |
| | | |
| Date | No | Revision |
| Penfold Project Services | | |
| Epmarket, Wrotham Road, Meopham, Kent, DA13 0JH | | |
| Telephone: 01474 816690 | | |
| e-mail: apenfold448@btinternet.com | | |
| Job Title: 22 A HIGH STREET | | |
| GRAVESEND | | |
| KENT | | |
| DA11 0BA | | |
| Dwg Title: BLOCK PLANS | | |
| AS EXISTING & | | |
| AS PROPOSED | | |
| Scale: 1:200 @ A3 | | |
| Dwg No.: 06 | | |
| Date: August 2021 | | |