
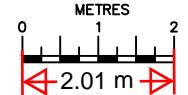
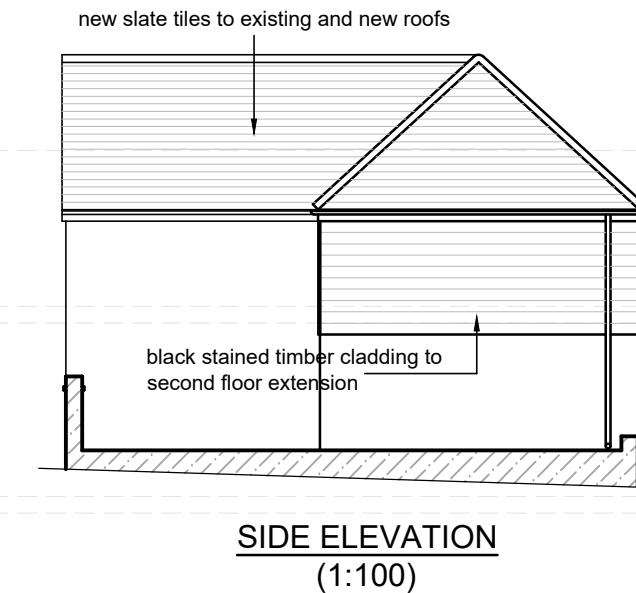
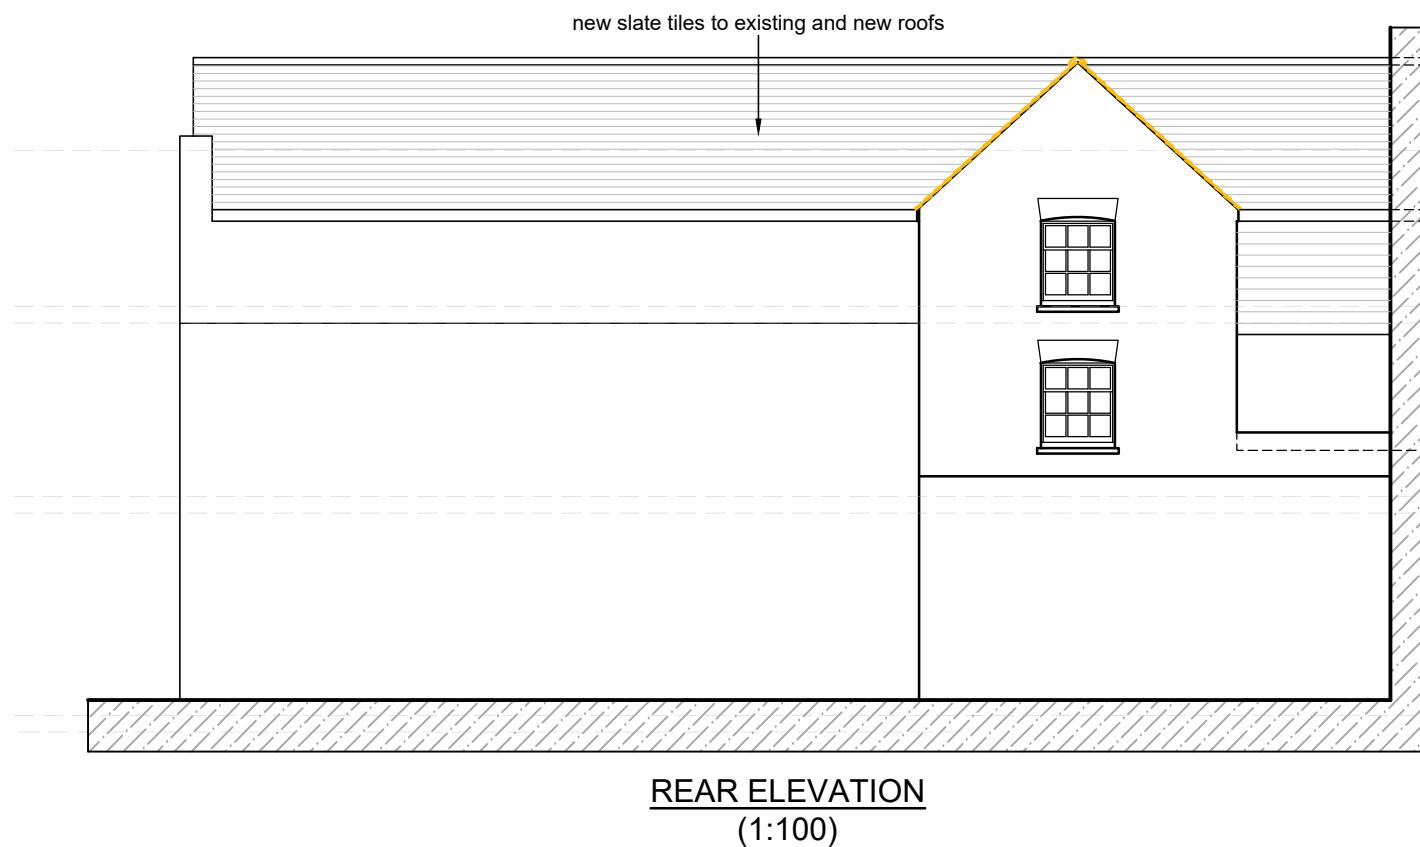
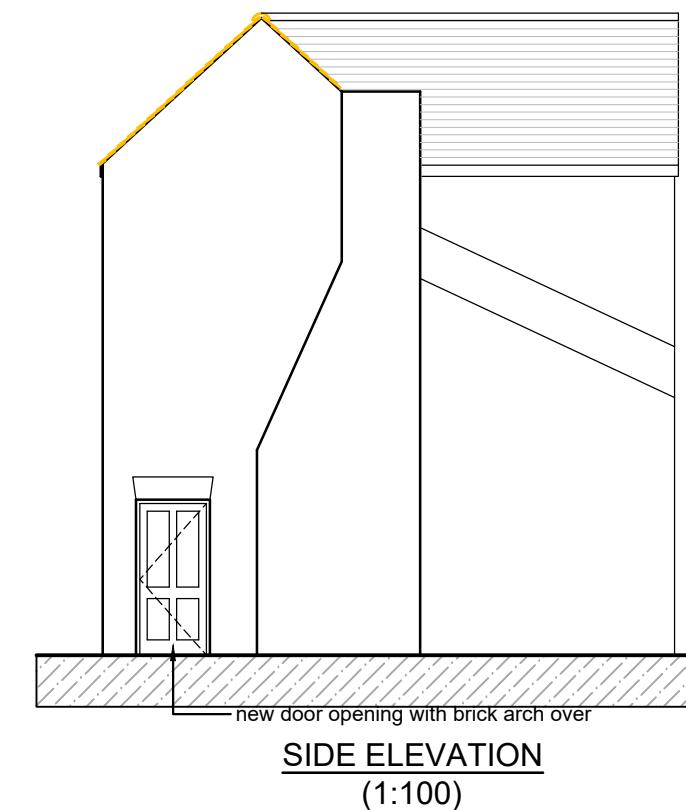


NOTE
Existing windows to be retained,
overhauled as necessary & redecorated

© This drawing is protected by copyright and must not be copied or reproduced without the written consent of Penfold Project Services

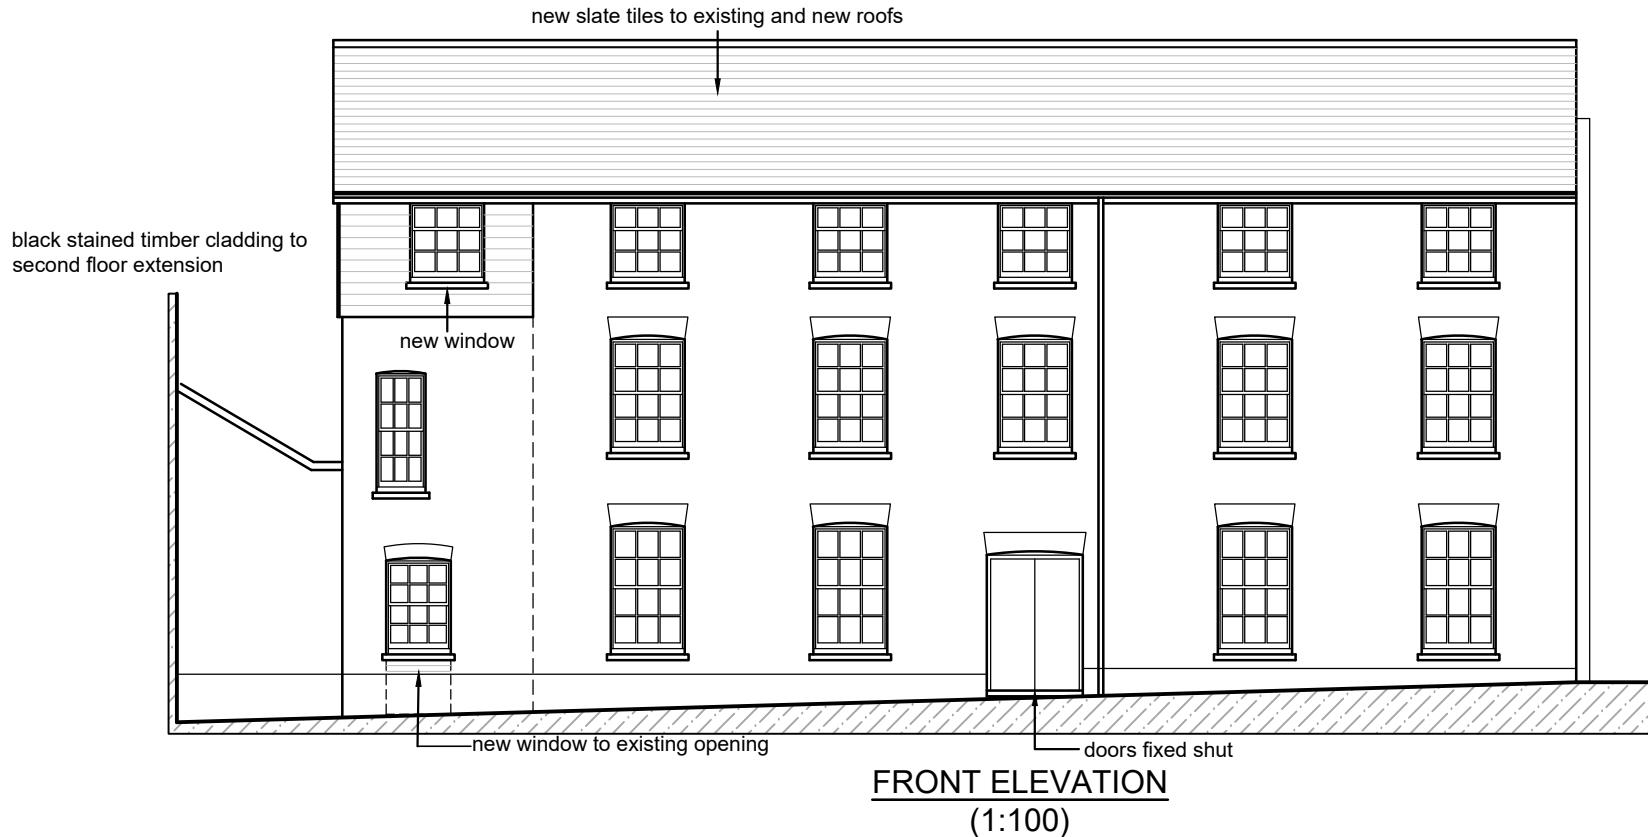

SCALE BAR @ 1:100

Date	No	Revision
Penfold Project Services		
Epmarket, Wrotham Road, Meopham, Kent, DA13 0JH		
Telephone: 01474 816690		
e-mail: apenfold448@btinternet.com		
Job Title: 22 A HIGH STREET		
GRAVESEND		
KENT		
DA11 0BA		
Dwg Title: ELEVATIONS AS PROPOSED		
Scale: 1:100 @ A3		
Dwg No.: 04		
Date: August 2021		