


1No. First Floor Front  
&  
1No. Ground Floor Front


RE: 22a High Street

Gravesend  
DA11 0BA

2No. Box Frames & Sashes

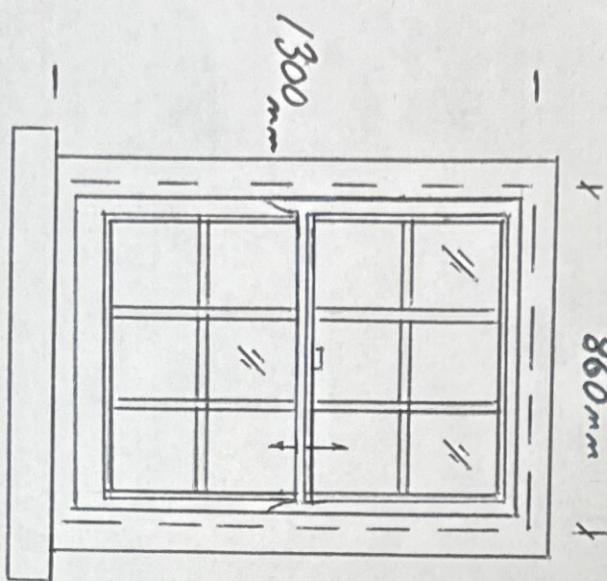


Broken markings depict  
outside brickwork line

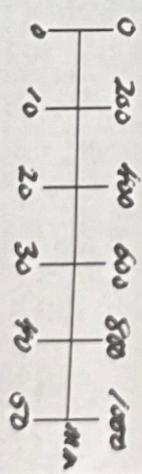

44 SCALE 1:20

CHALCE 167 144

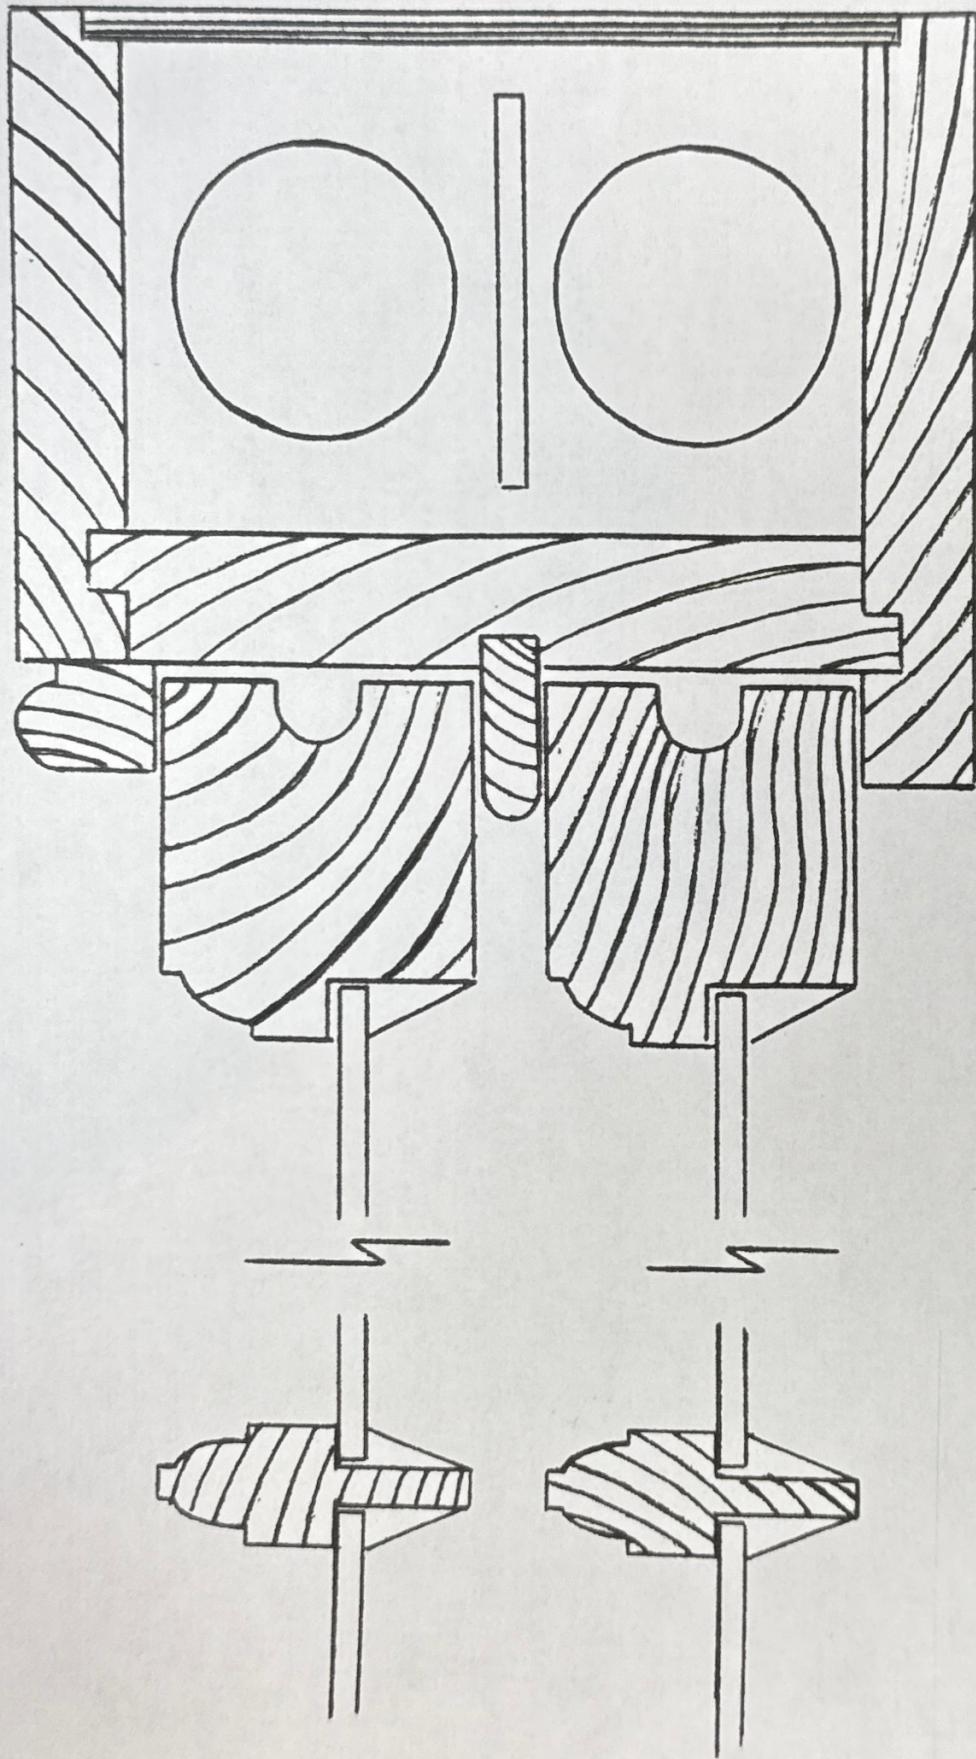

Cross section of Box Frame  
Upright, Sash Stiles and  
Glazing Bars

RE: 22a High Street  
Gravesend  
DA11 0BA  
Cross section of proposed  
Sash window replacements


RE: 22a High Street

Gravesend

DA11 0BA

Cross section of proposed  
Sash window replacements

Cross section of Top Sash  
and Lower Sash  
Meeting Rail and  
Glazing Bar

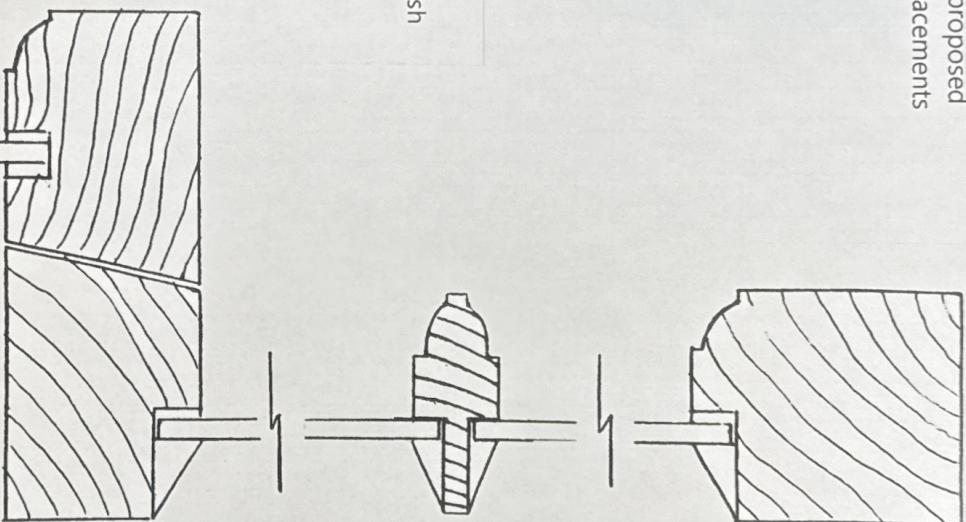


14 SCALE 1:1

RE: 22a High Street


Gravesend

DA11 0BA

Cross section of proposed  
Sash window replacements

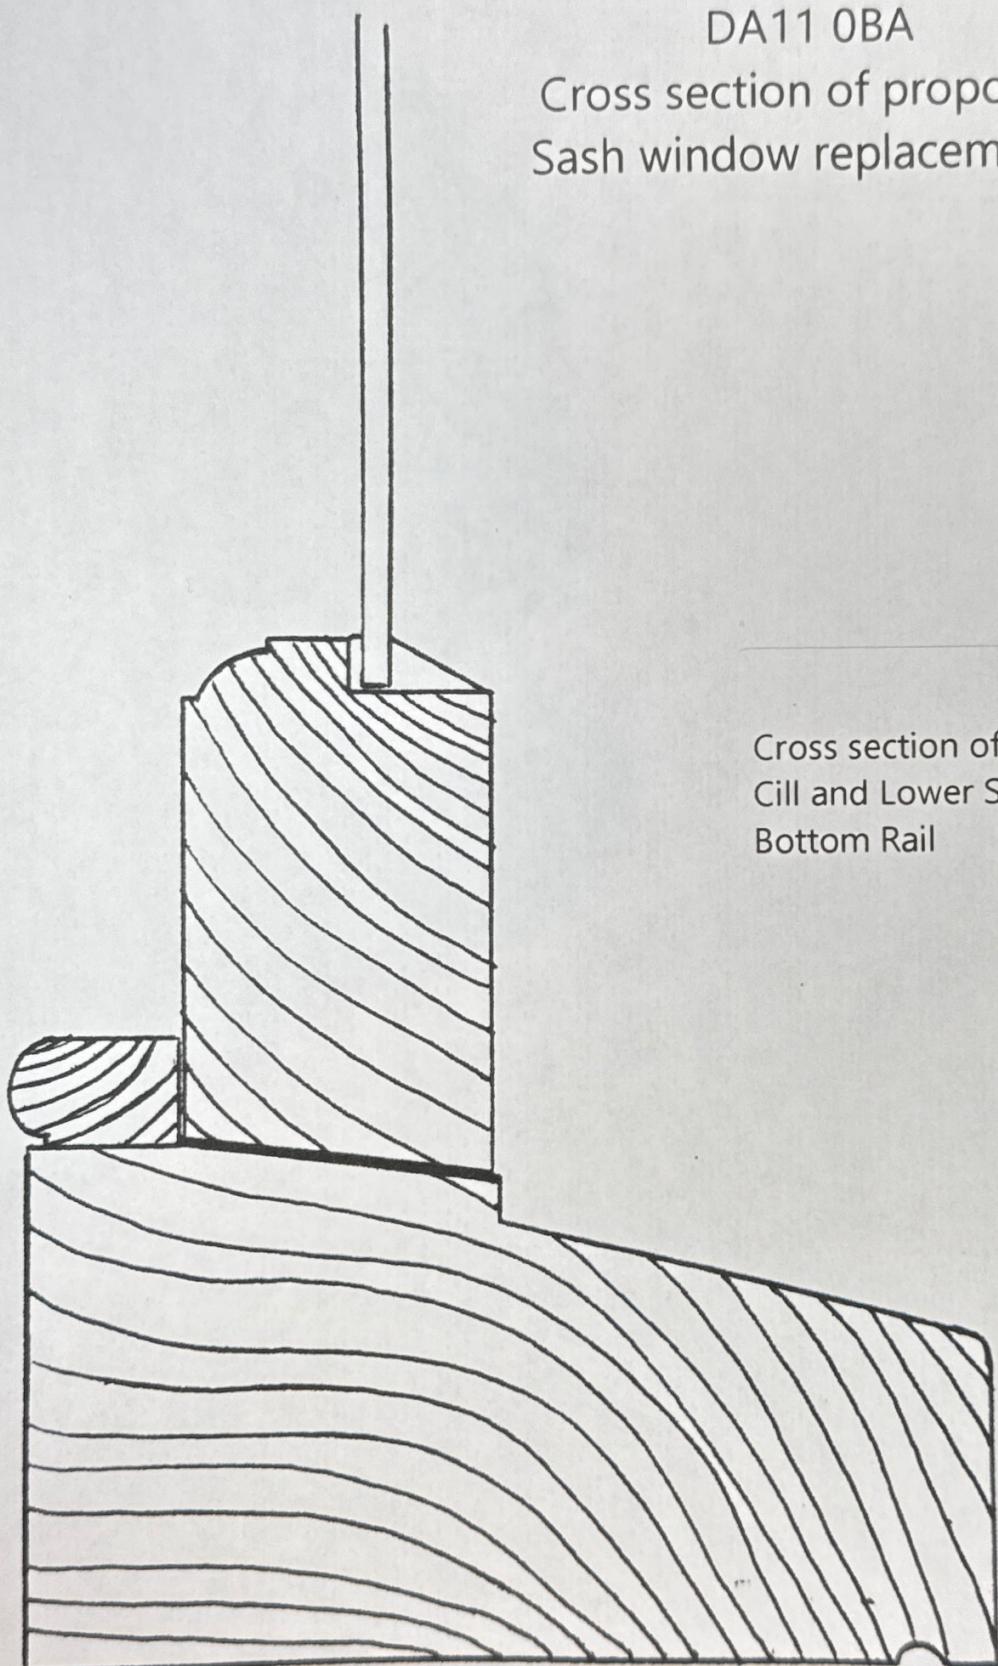

Cross section of Box Frame  
Cill and Lower Sash  
Bottom Rail

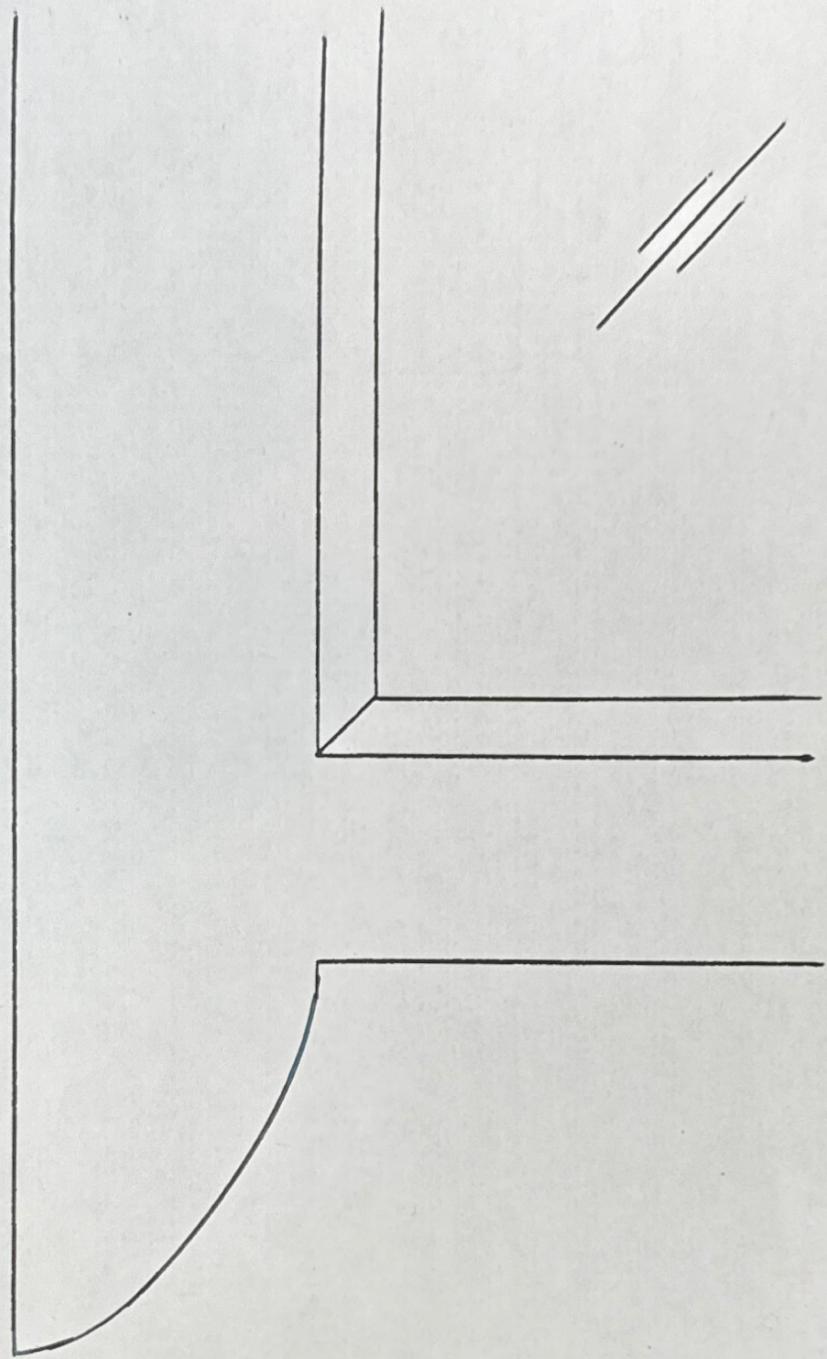

RE: 22a High Street

Gravesend

DA11 0BA

Sash Horn detail of proposed

Sash window replacements

SCALE 1:1