




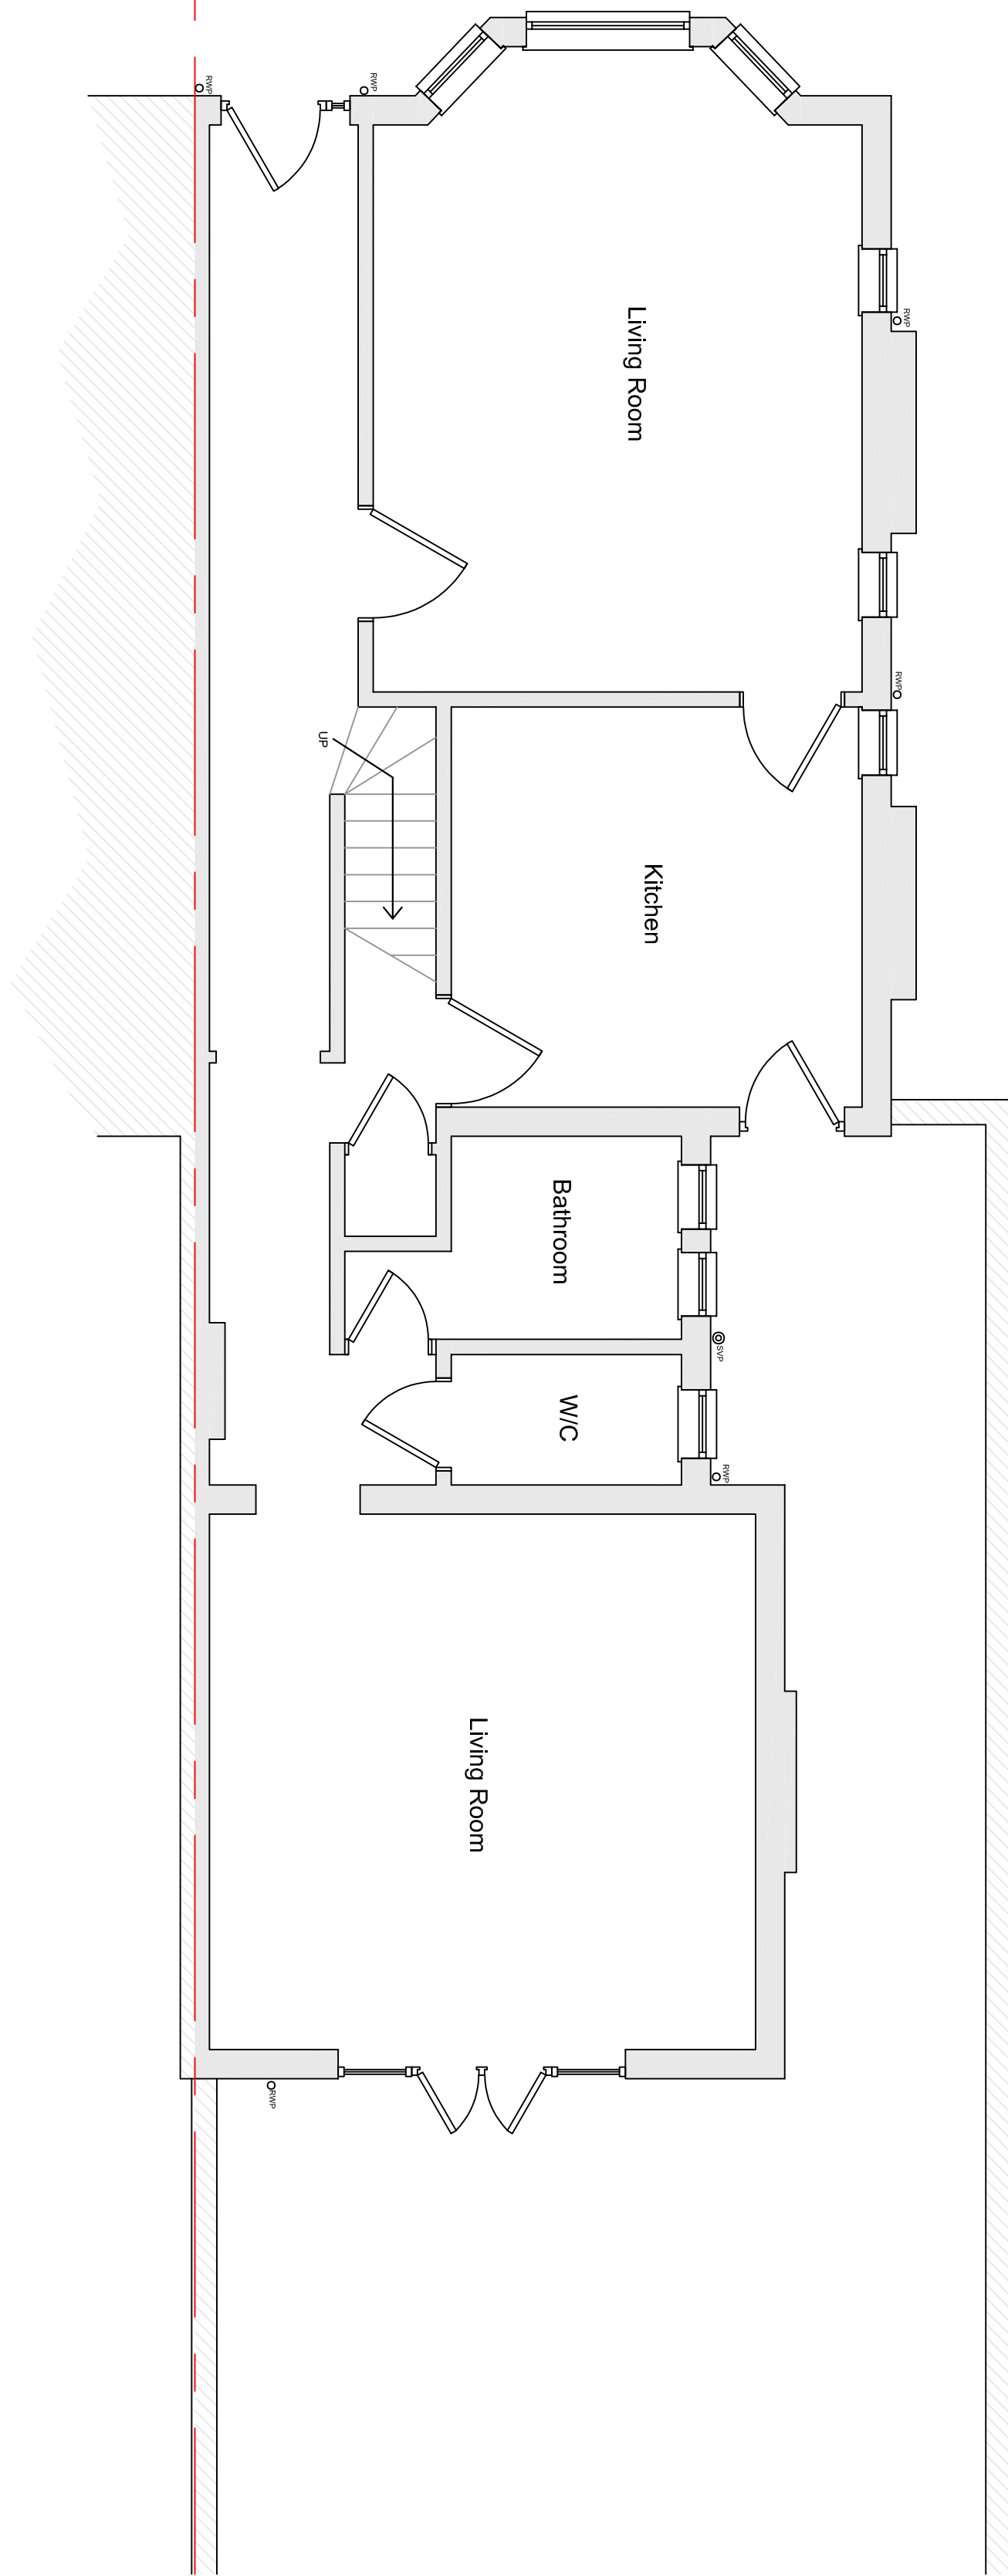

Existing Ground Floor @ 1:50

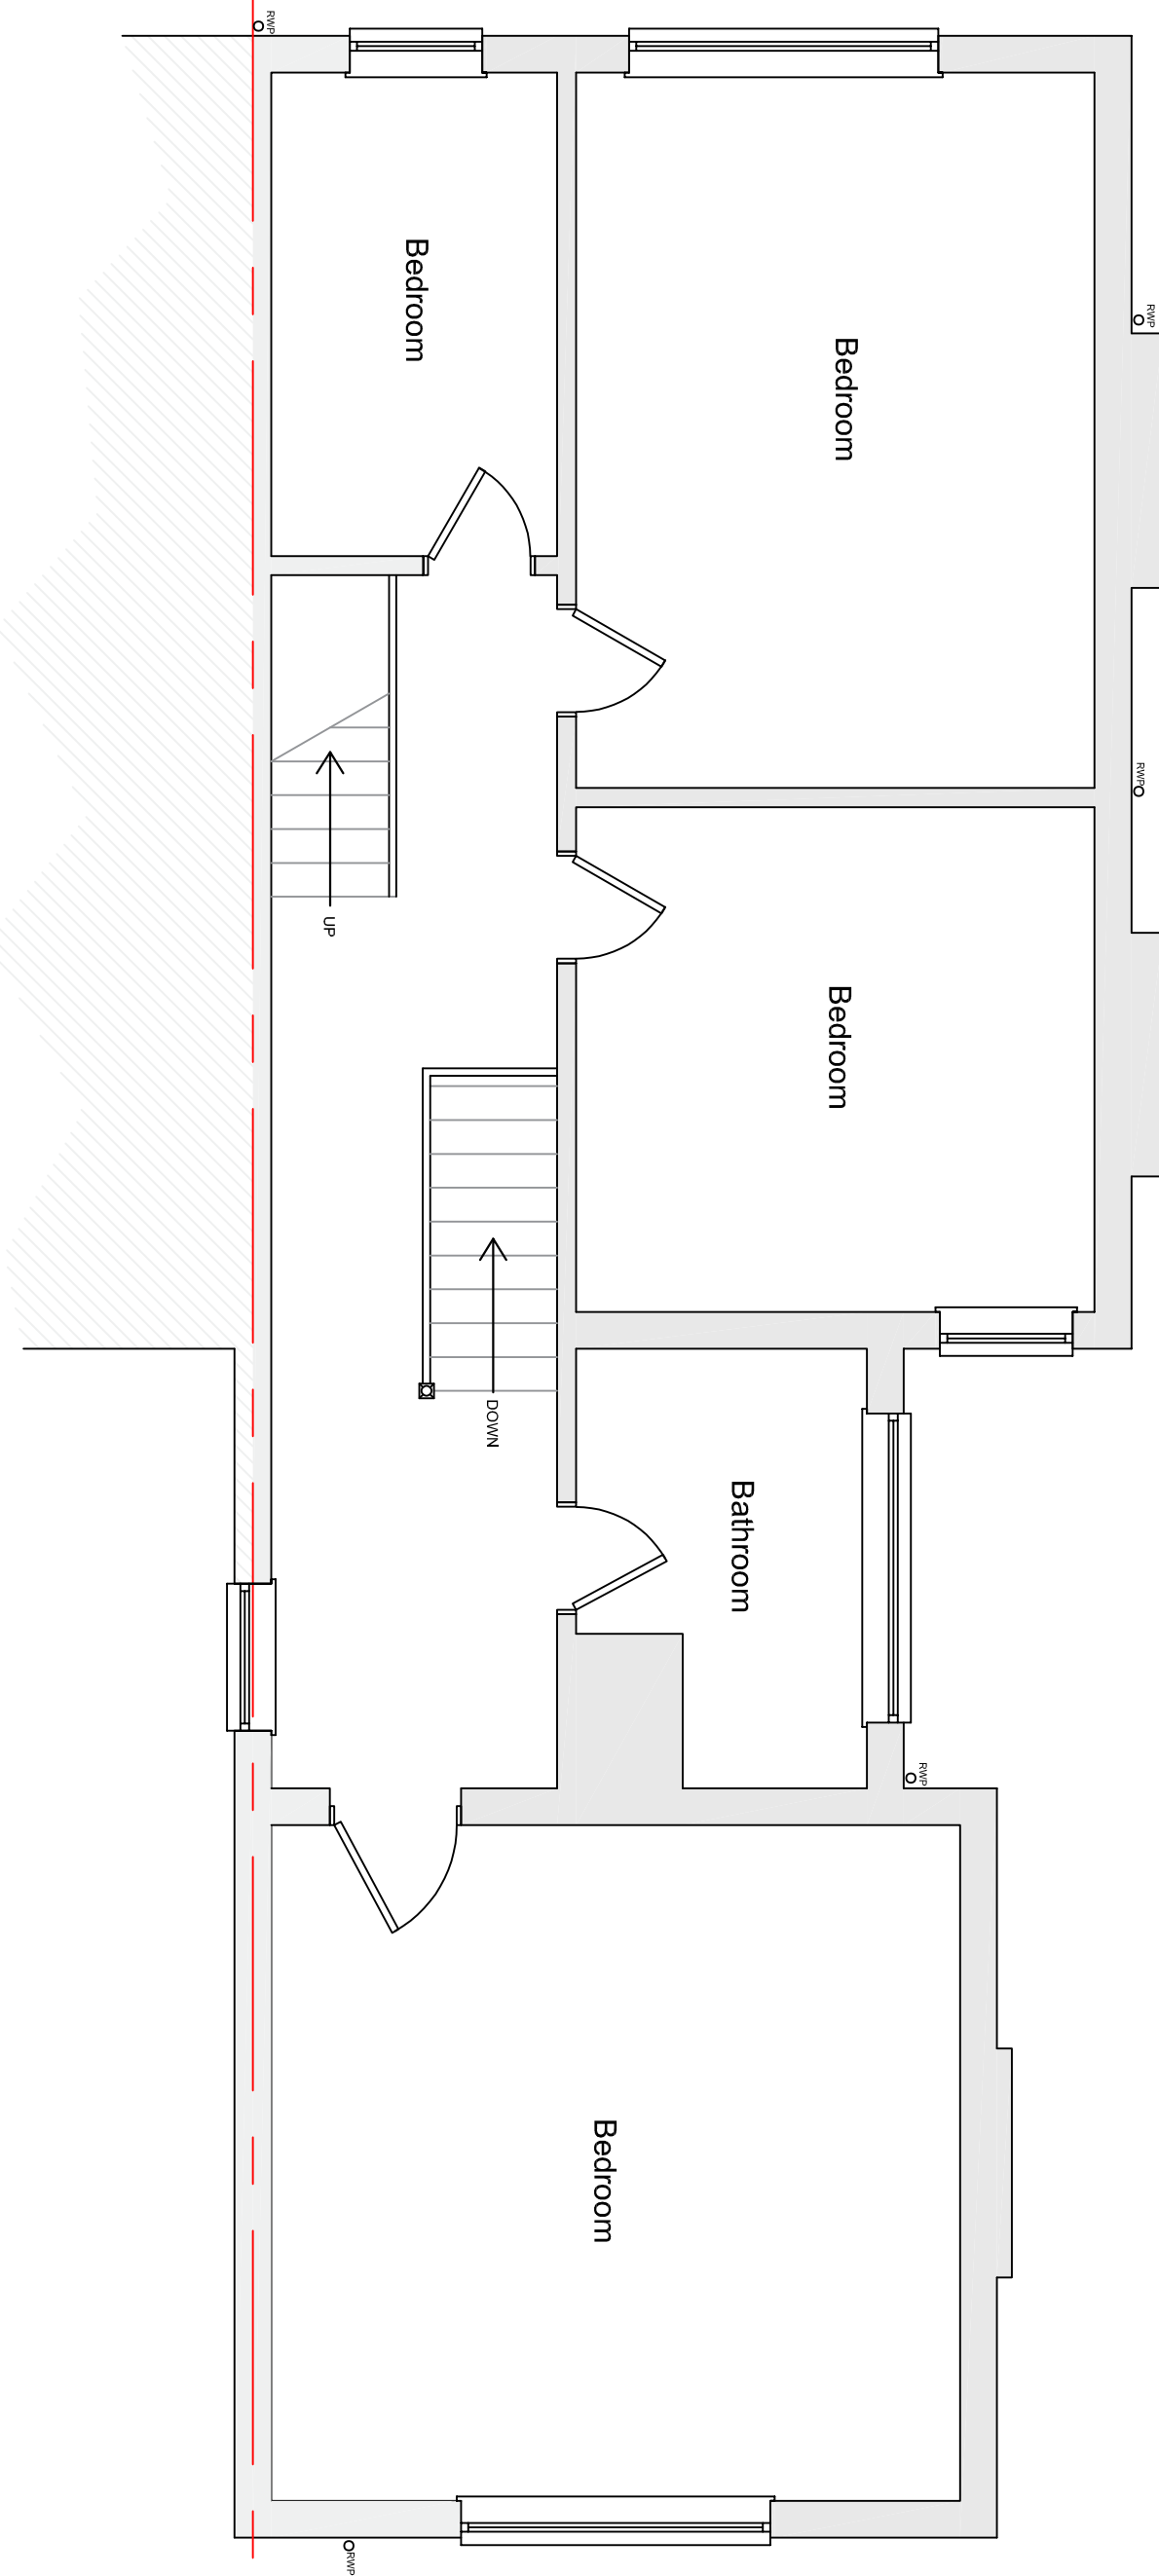

Existing First Floor @ 1:50

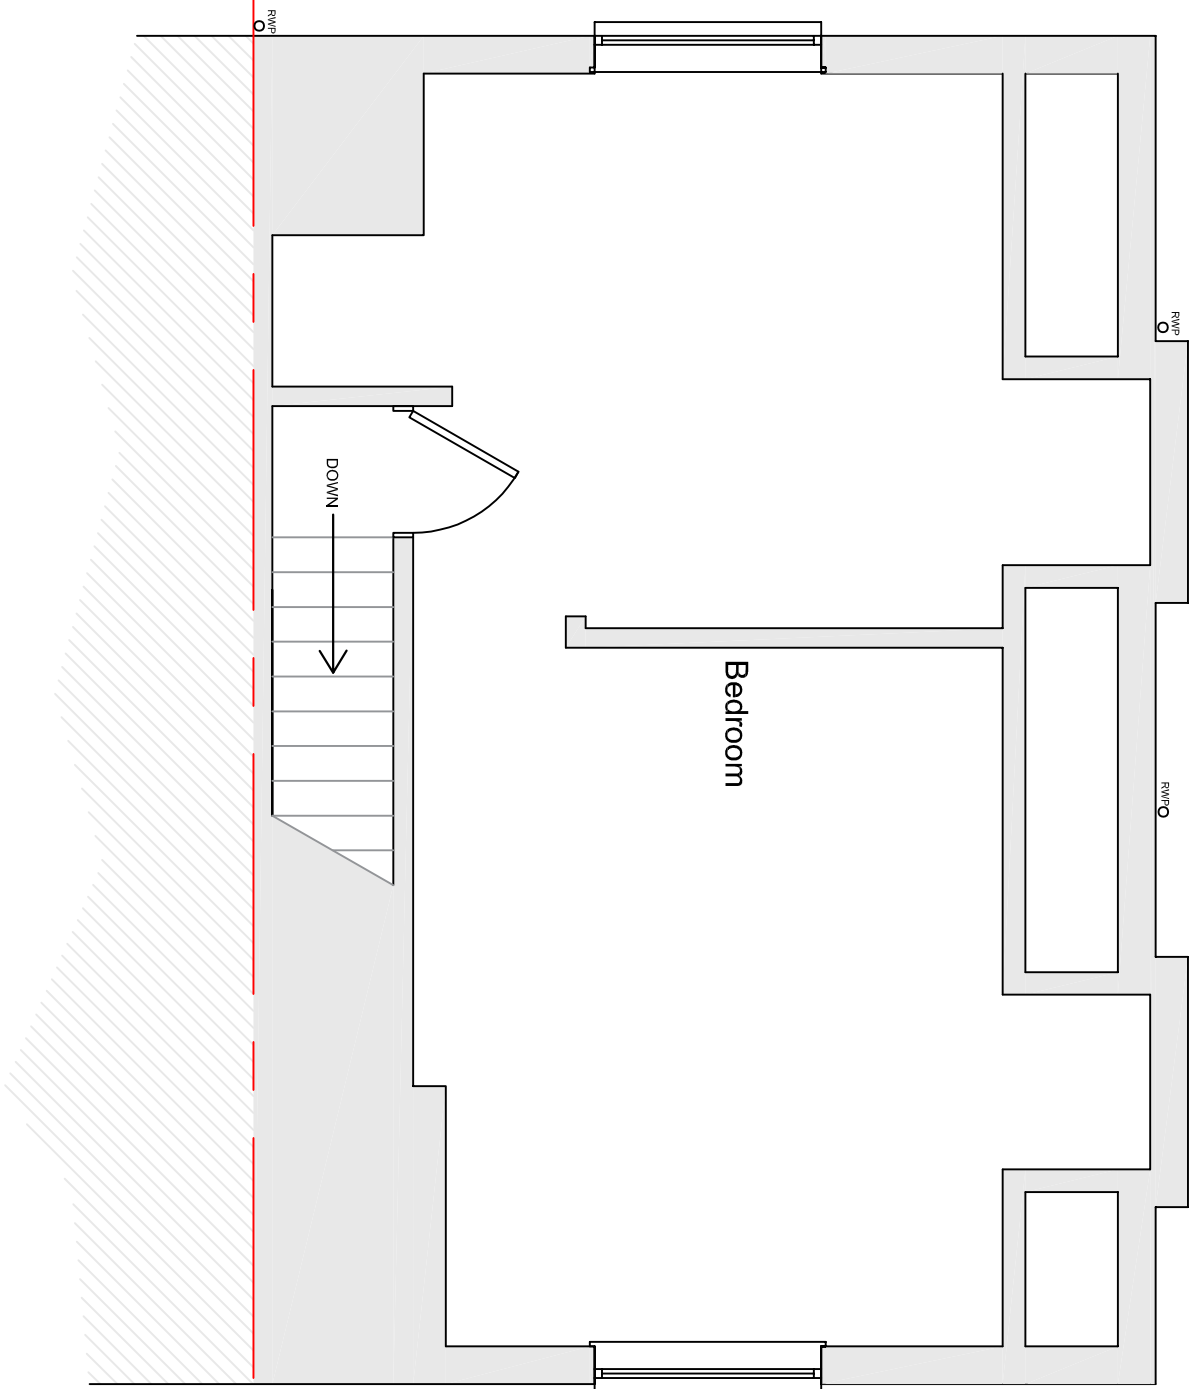

Existing Second Floor @ 1:50