



Existing Plan

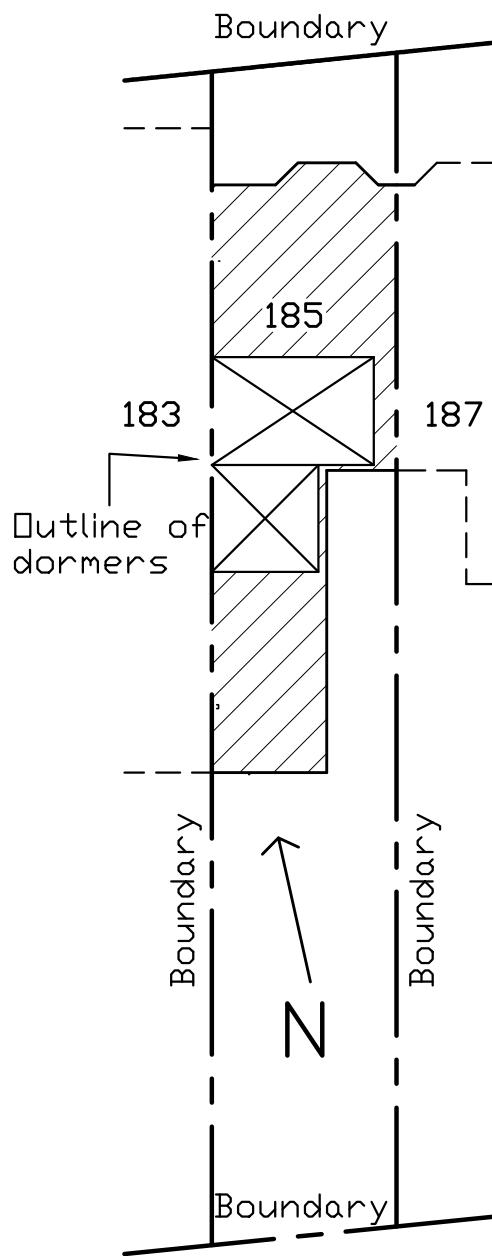

Proposed Plan

Scale:- 1:200

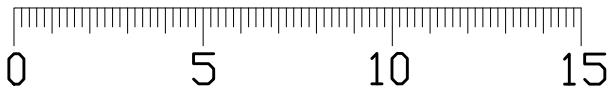

All Items, Notes, Dimensions & General Design
Contained On This Drawing Are For Guidance Purposes
Only.

Nominated Builder Or Person Responsible For The
Project Should Make A Thorough Check Prior To
Commencement Of Works Against Site, Drainage
Service Drawings, Current Building Regulations, British
Standards & Codes Of Practice.

The Originator (sJo) Will Not Accept Any Liability For
Mistakes That Could Occur.

Site:-

185 Old Road West
Gravesend
Kent DA11 0LT

Proposed

Scale 1:200 Size A4 Drawn sJo
Date May '24

Block Plan

Drawing No.

2404/02/BP

Revision

A