




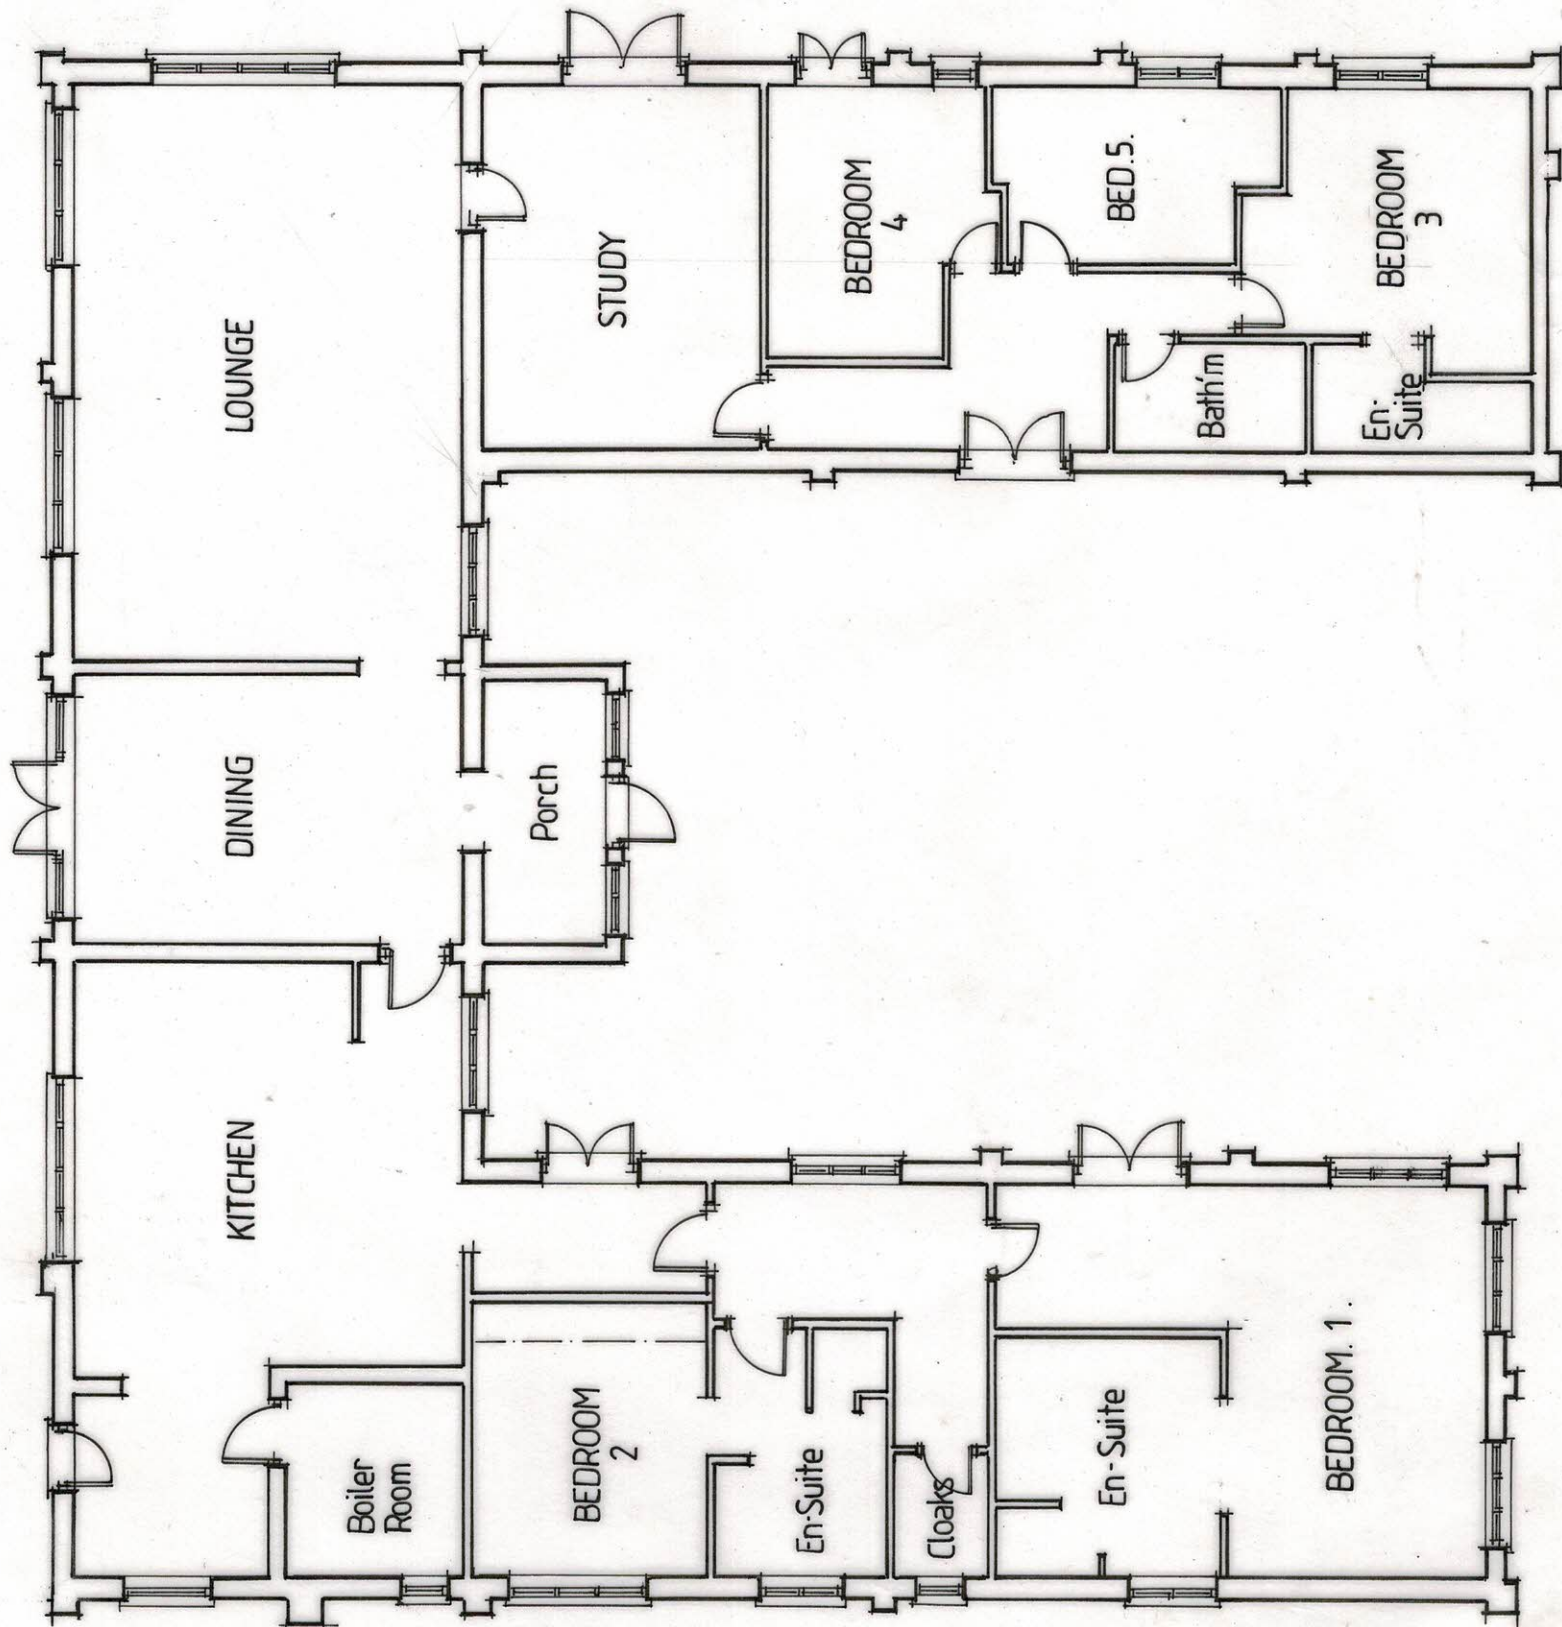

EXISTING FLOOR PLAN .

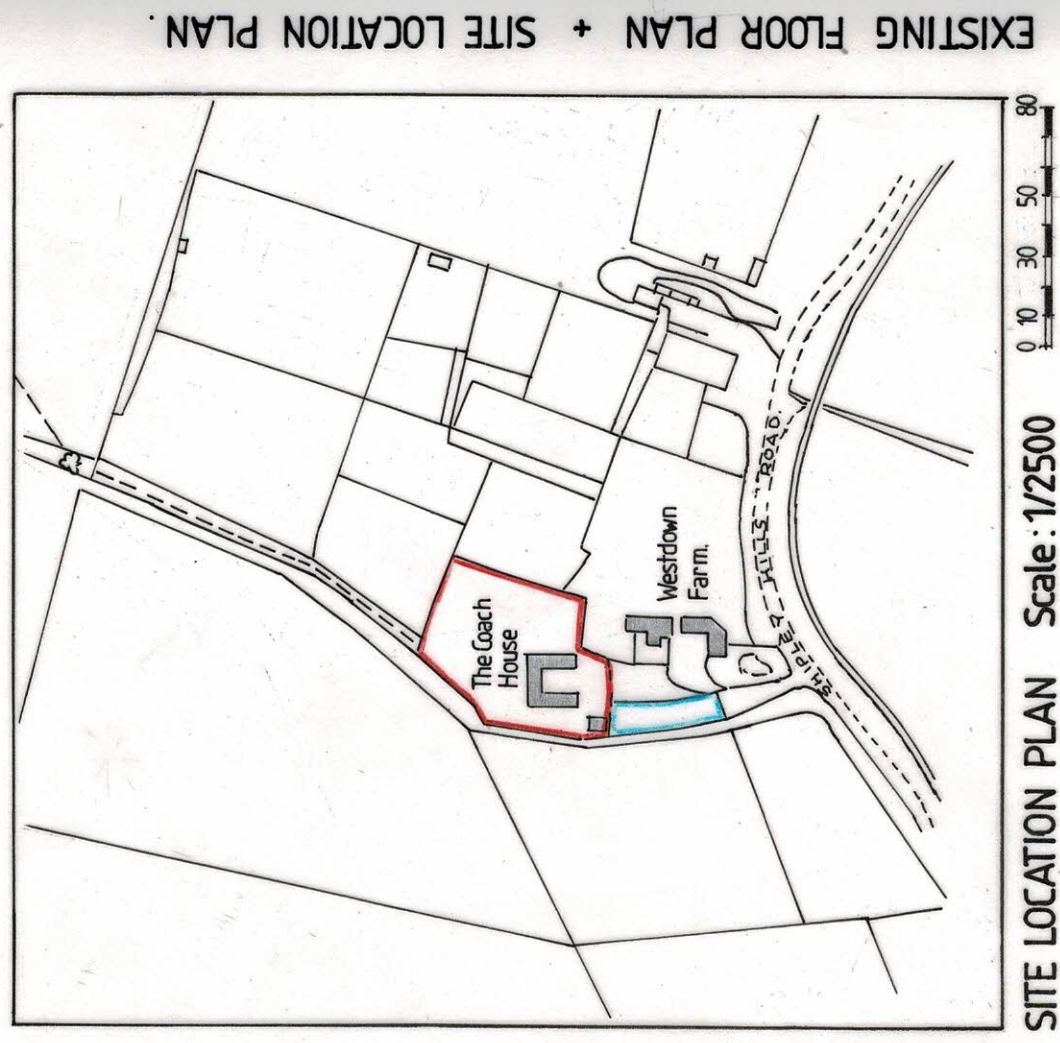

SITE LOCATION PLAN Scale: 1/2500

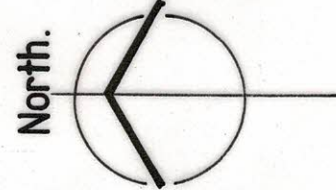

REV A - 12/22 - REVISED O.S.  
1/100  
0 1 2 4 6

**STEWART ELCOMB**  
Architectural & Planning Consultants  
Ivy Cottage, Staplestreet, Hernhill, Faversham, Kent. ME13 9UB  
Telephone : 01227 751262 or 07944 658615. Email : stewartelcomb@aol.com

**TITLE**  
EXISTING FLOOR PLAN  
'THE COACH HOUSE'  
WESTDOWN FARM,  
SHIPLEY HILLS ROAD, MEOPHAM .

|                       |              |                |
|-----------------------|--------------|----------------|
| SCALE 1/100           | DATE 05/2022 | DRG N° 1783/1A |
| CLIENT MR. R. RIPLEY. |              |                |