


# 19 Fairway Block Plan

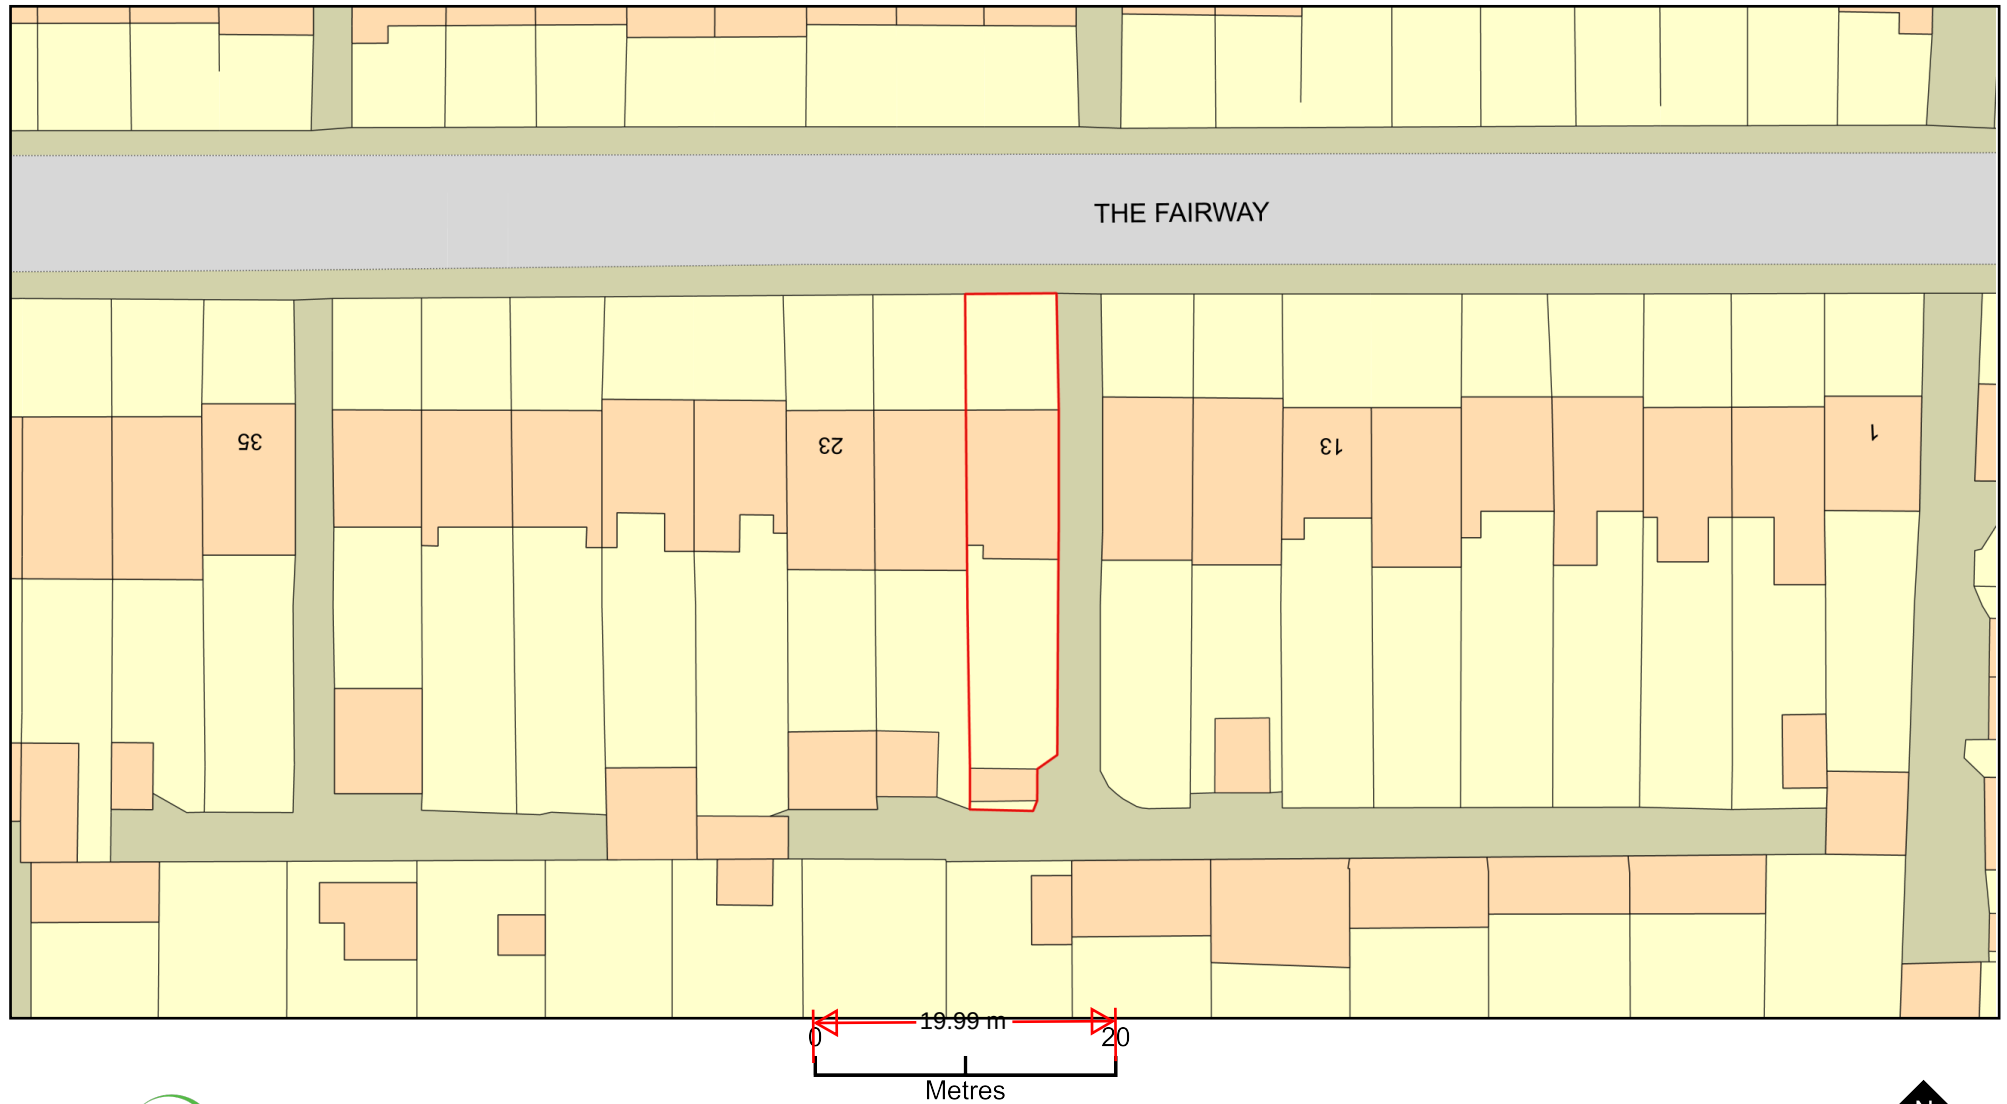

Plan Produced for: Exor UK Ltd

Date Produced: 13 May 2025

Plan Reference Number: TQRQM25133112535061

Scale: 1:500 @ A4

© Crown copyright and database rights 2025 OS 100042766