


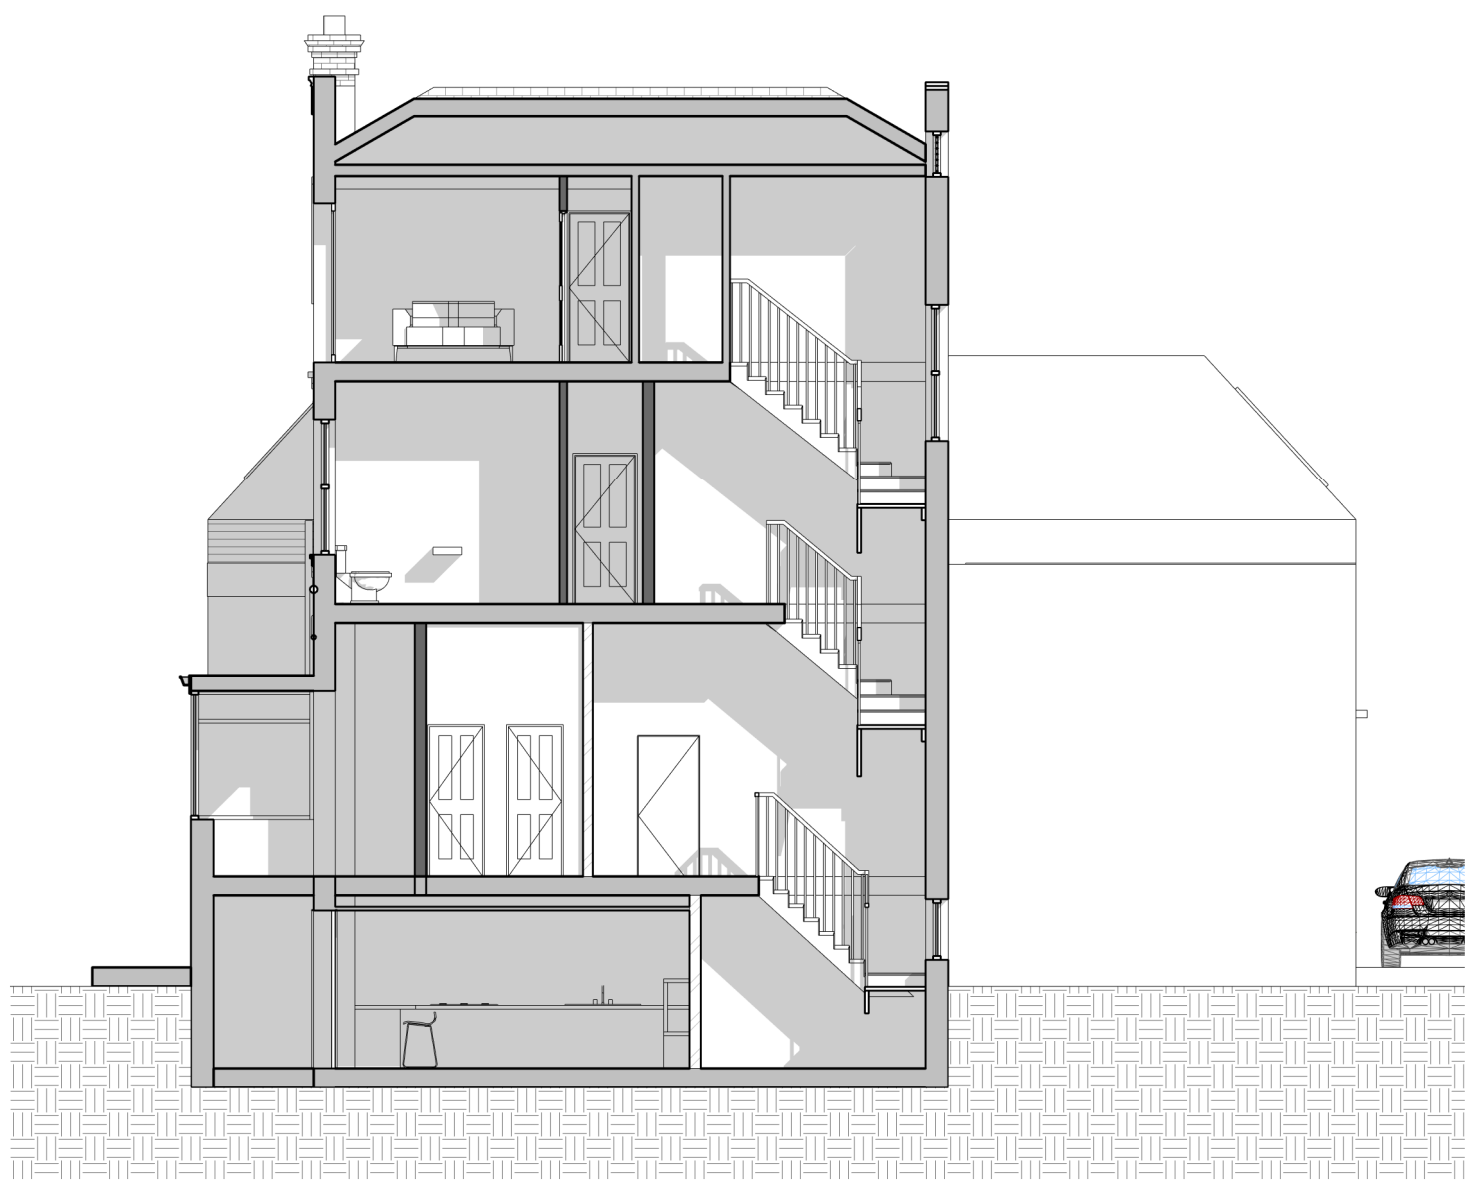

1 Proposed Section AA'
1 : 100








2 Proposed Section BB
1 : 100

KEY

RED: PROPOSED NEW
DEVELOPMENT - WALLS,
WINDOWS, DOOR AND STAIRCASE

BLUE SHADING: APPROVED FLAT
LAYOUTS UNDER PERMITTED
DEVELOPMENT (REF. 20231143)

	EXISTING WALL		PROPOSED WALL
	BOUNDARY LINE		
	FLOOR TO CEILING HEIGHT		
PROJECT Alterations to Facade, First Floor and Roof Extension, Flat Conversion, Brick with Paint Facade and Internal Reconfiguration			
ADDRESS 7 Wrotham Rd, Gravesend, DA11 0PD			
CLIENT NAME J. Johal			
PROJECT STATUS Planning			
SHEET N. PL 05 - 7 WR	DRAWING TITLE Proposed Sections		
DESIGNED BY: GOPLANS	DRAWN BY: SD	CHECKED BY: GOPLANS	
DATE: 03/10/2025	SCALE As Indicated @ A1		
All dimensions to be cross-checked on site prior to completing drawings for a party wall process, ordering and/or structural purposes.			

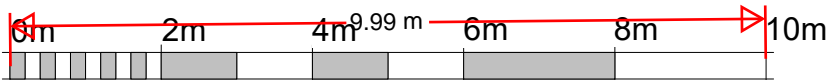

VISUAL SCALE 1:100