


EXSTG CLEAR GLAZED FIRST FLOOR SECONDARY ONLY
WINDOWS TO TO BEDROOMS TO ADJOINING PROPERTY

EXTENT OF
DEMOLISHED
AND
SEPARATELY
PROPOSED
EXTENSION
PLANNING
APPLICATION
REF. 20240291
CIRCA
27 SQ.M GEA
SHOWN DOTTED

EAST ELEVATION

EXSTG OBSCURE GLAZED FIRST FLOOR WINDOWS TO
STAIRCASE AND BATHROOM ONLY TO ADJOINING PROPERTY

EXSTG OBSCURE GLAZED FIRST FLOOR WINDOWS TO
STAIRCASE AND BATHROOM ONLY TO ADJOINING PROPERTY

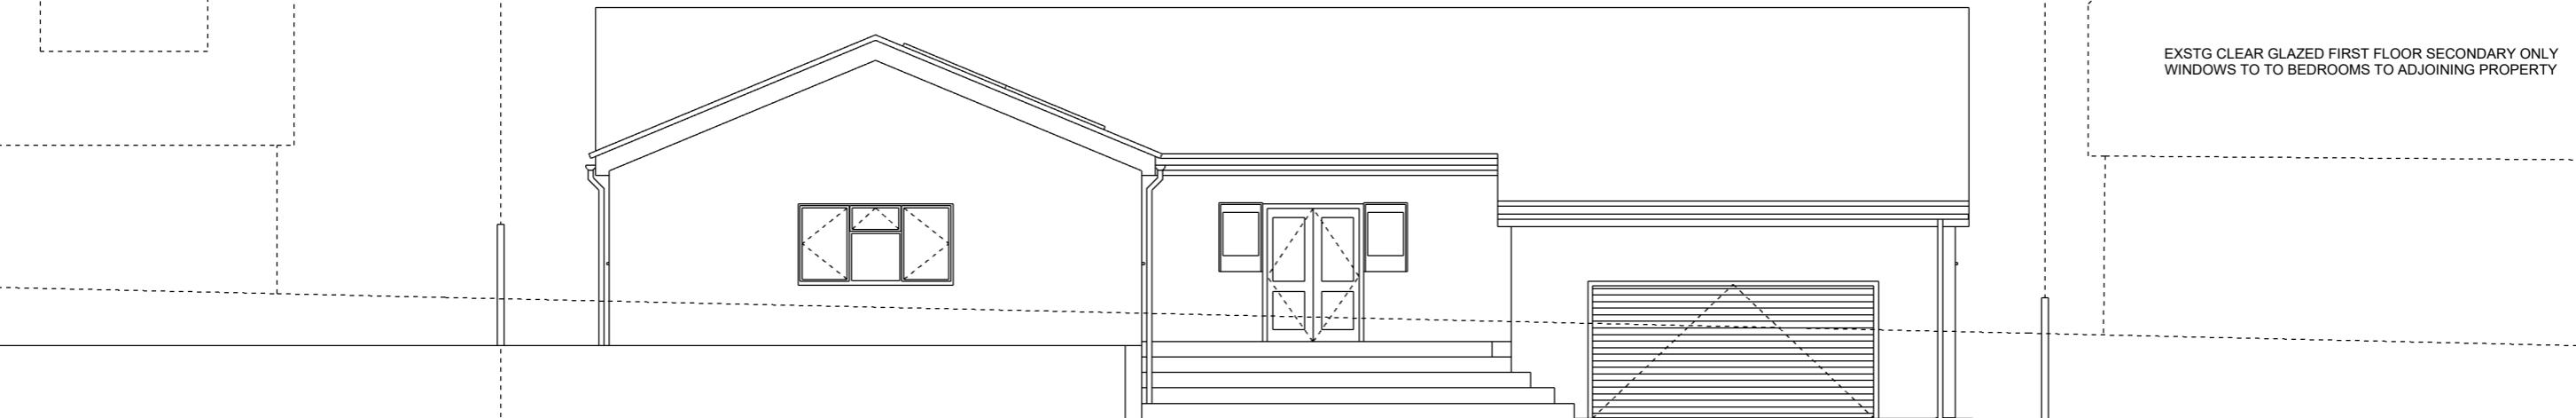

WEST ELEVATION