


EXISTING BUILDING PROFILE SHOWN IN DOTTED LINE



ADJOINING PROPERTY PROFILES SHOWN IN DOTTED LINE AS PER 'STREET SCENE' DRAWING PLANNING CONSENT REF. 2012073

EXISTING BUILDING PROFILE SHOWN IN DOTTED LINE

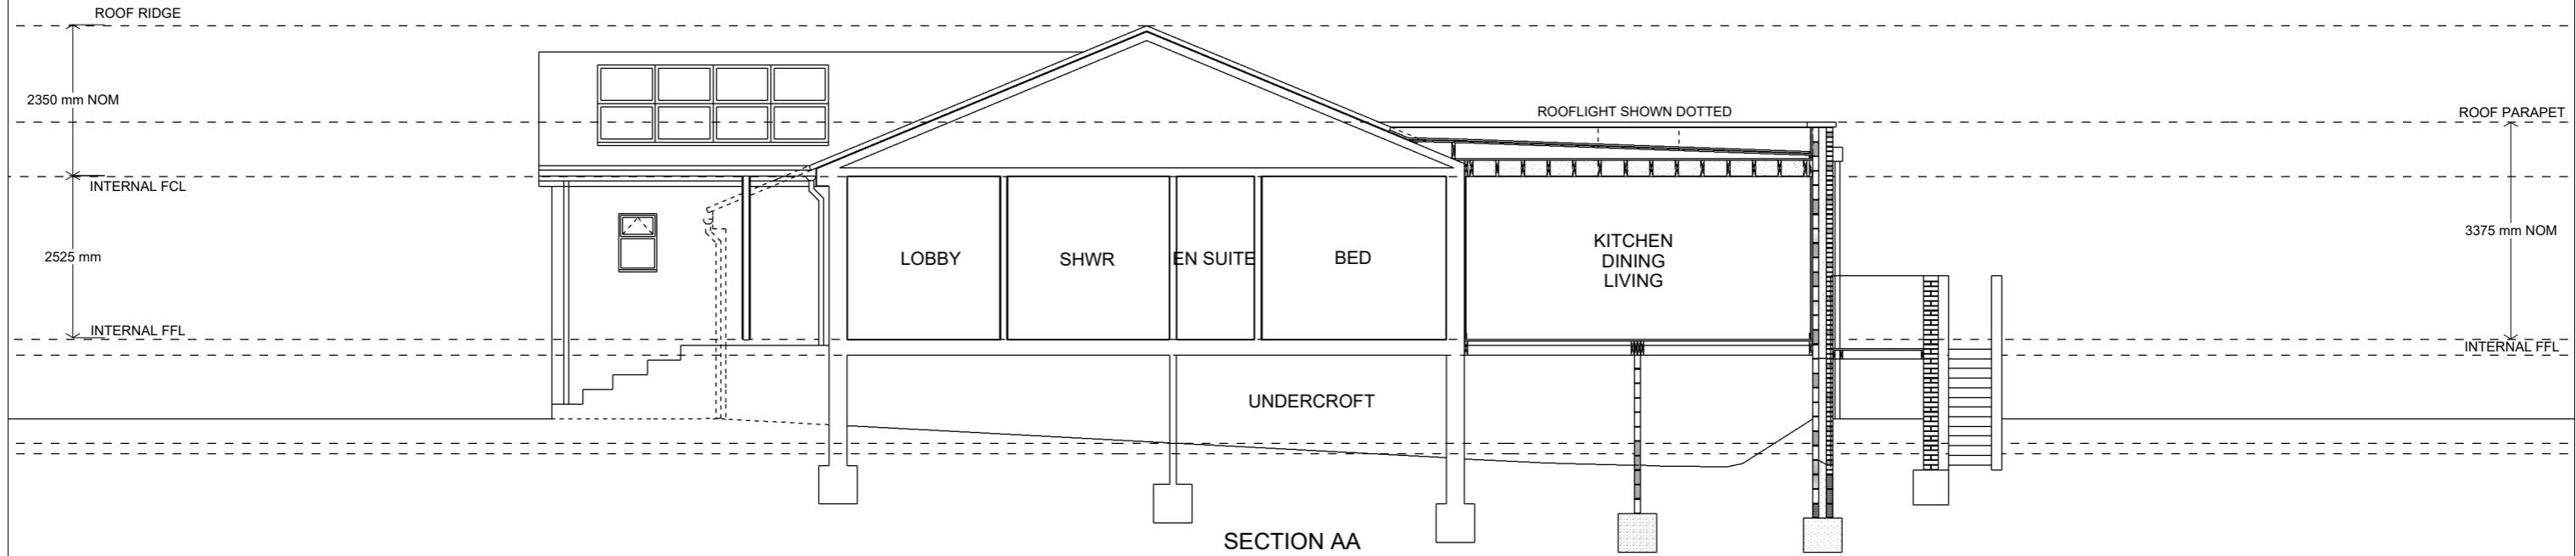