



EXISTING BUILDING PROFILE SHOWN IN DOTTED LINE

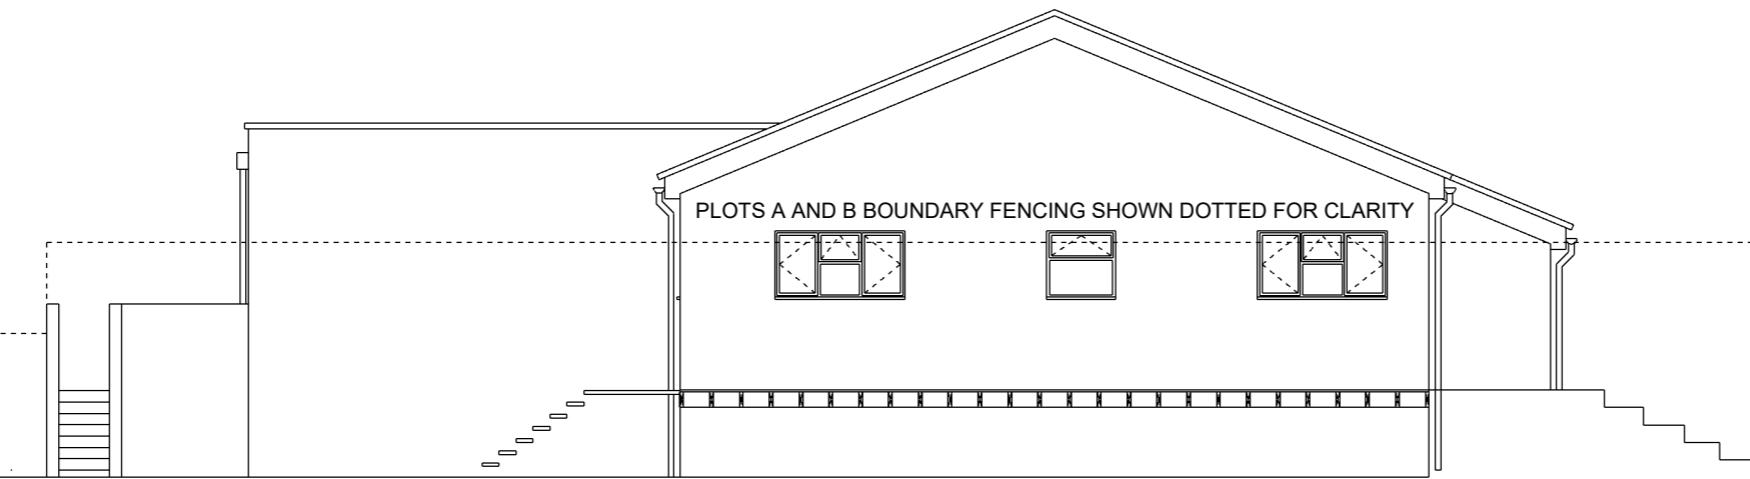

ALL PROPOSED MATERIALS INCL. HARD AND SOFT LANDSCAPING, ROOFS, EXTERNAL WALLS, WINDOWS, DOORS, AND RAINWATER AND SANITARY GOODS TO MATCH EXISTING  
NORTH ELEVATION

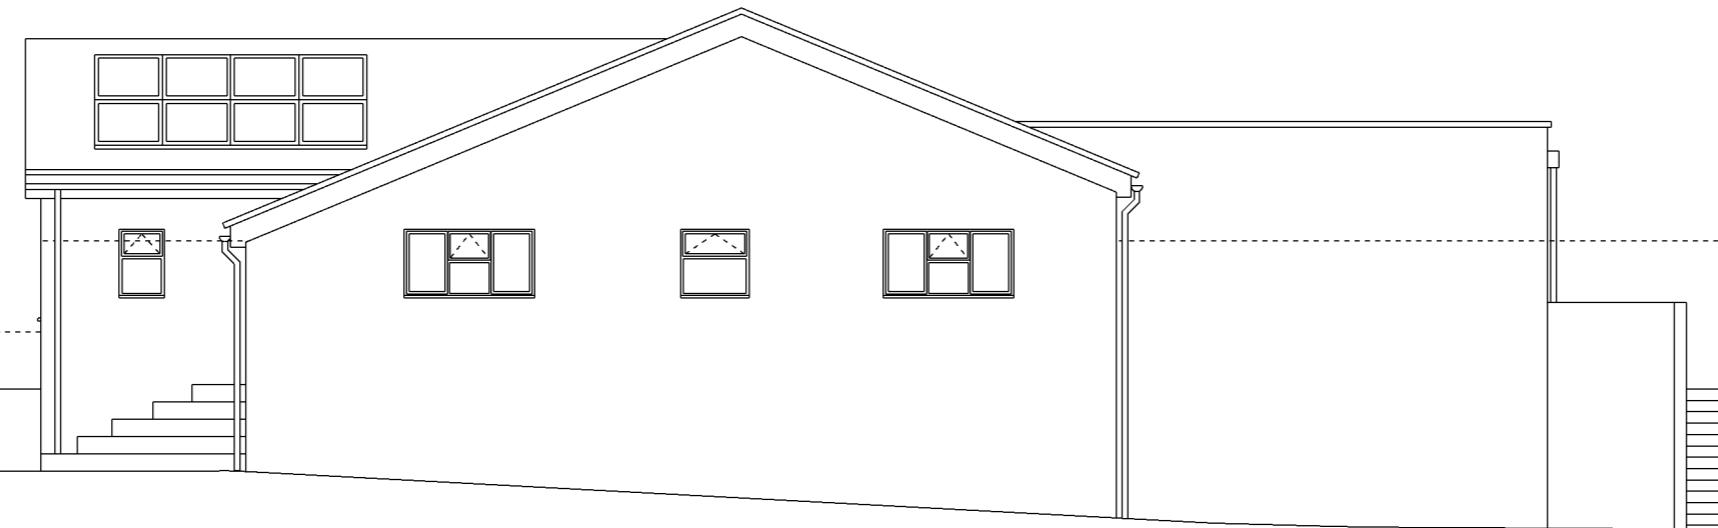

ALL PROPOSED MATERIALS INCL. HARD AND SOFT LANDSCAPING, ROOFS, EXTERNAL WALLS, WINDOWS, DOORS, AND RAINWATER AND SANITARY GOODS TO MATCH EXISTING  
SOUTH ELEVATION