
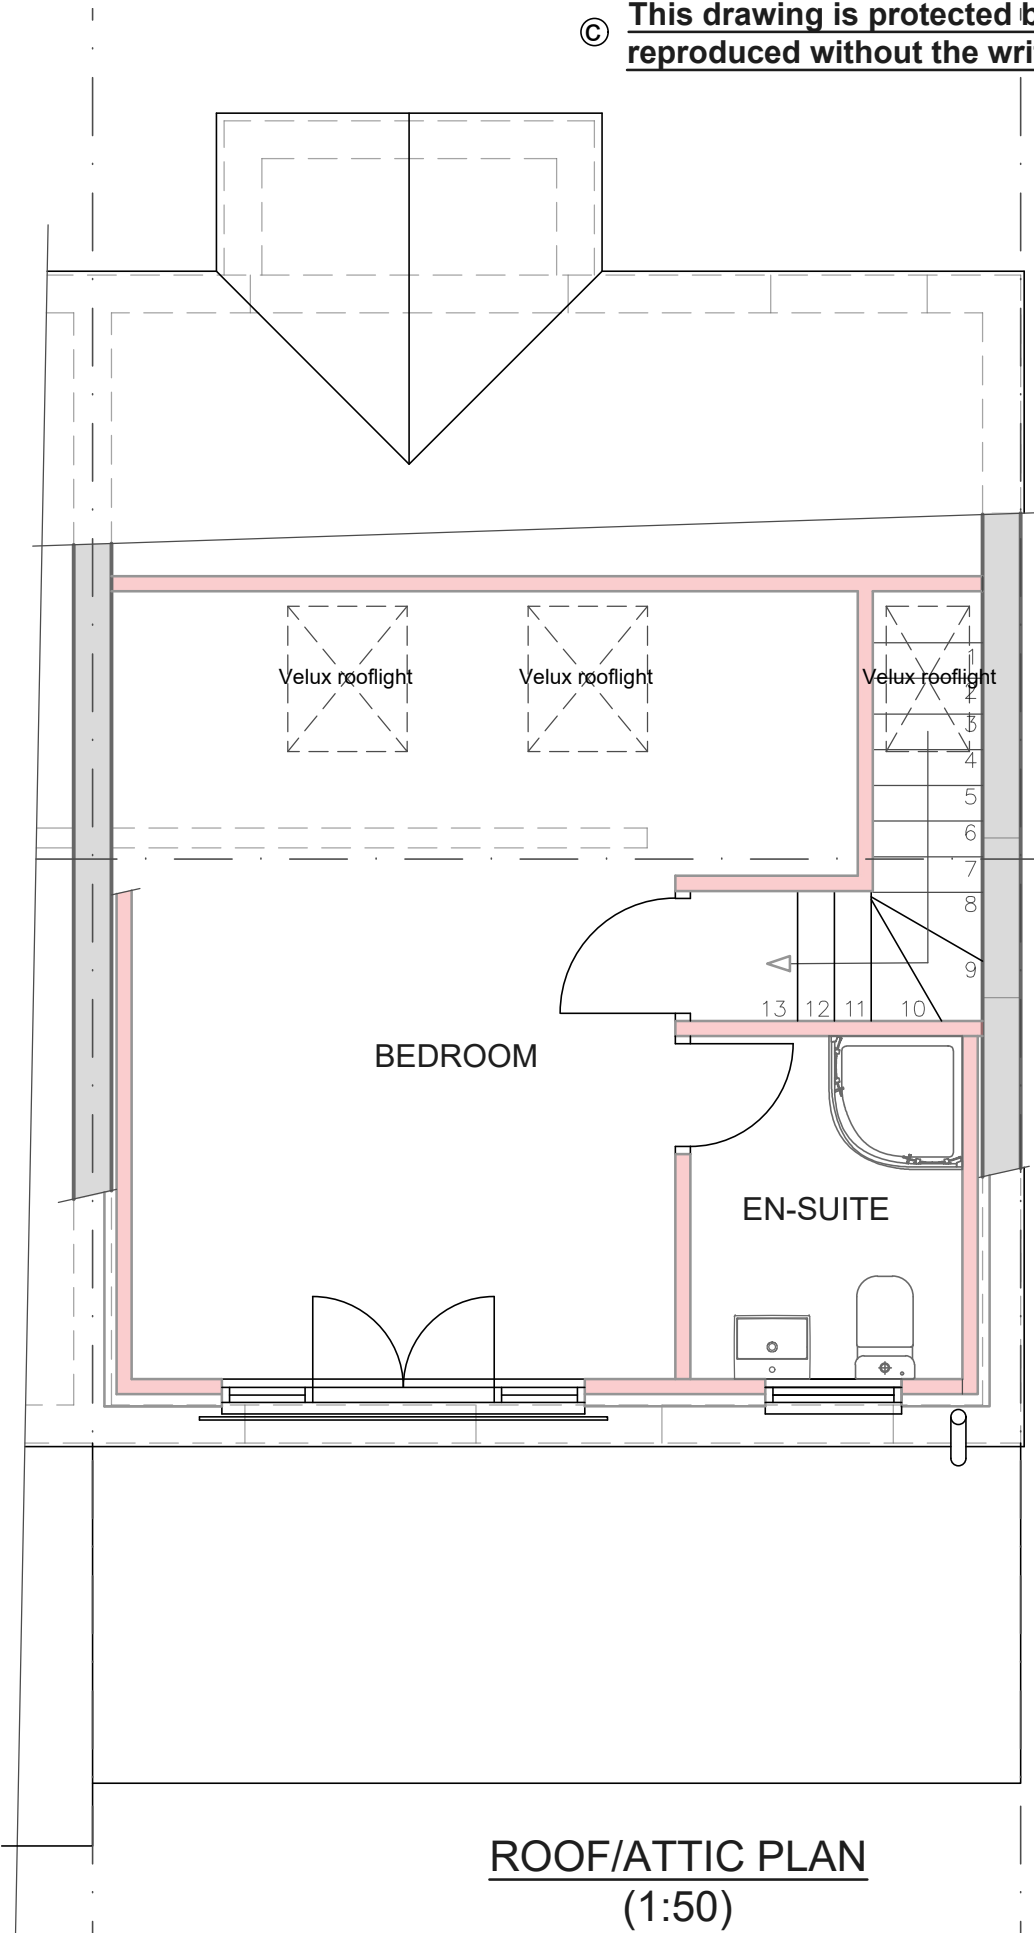
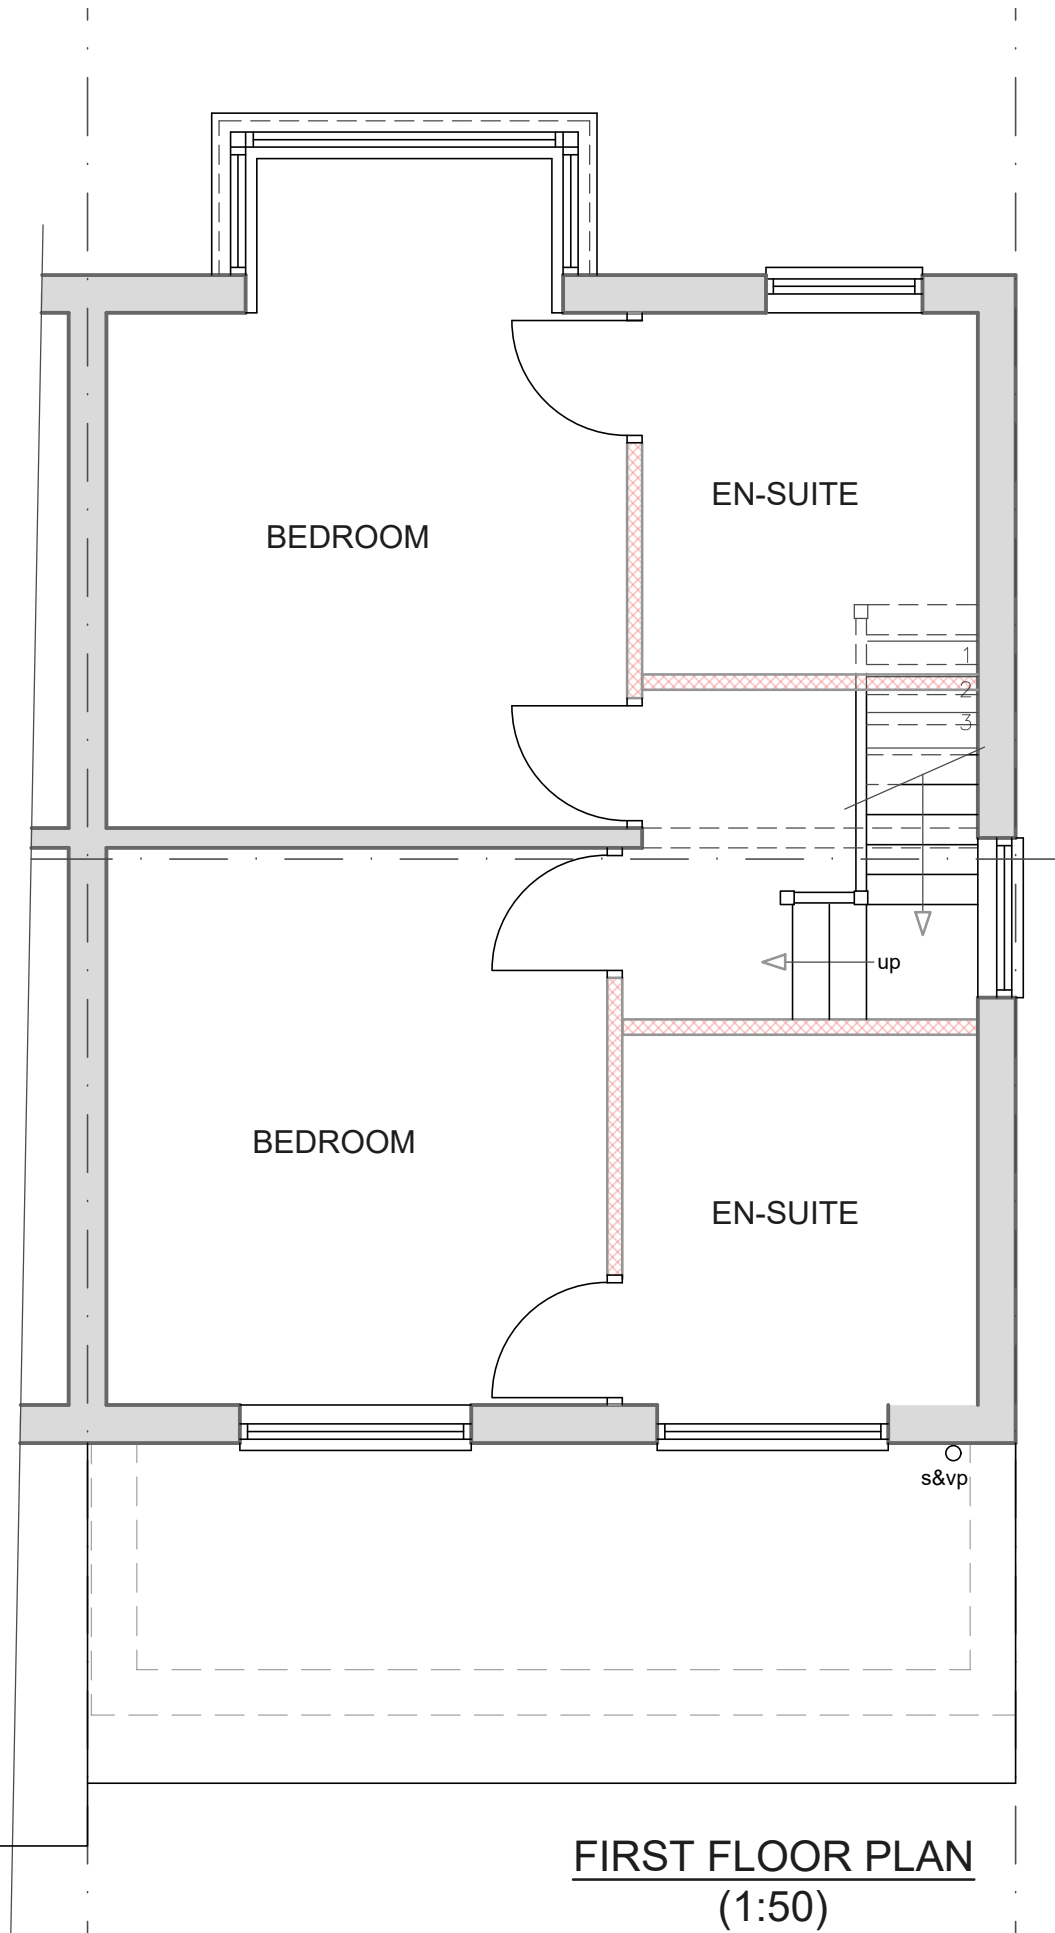
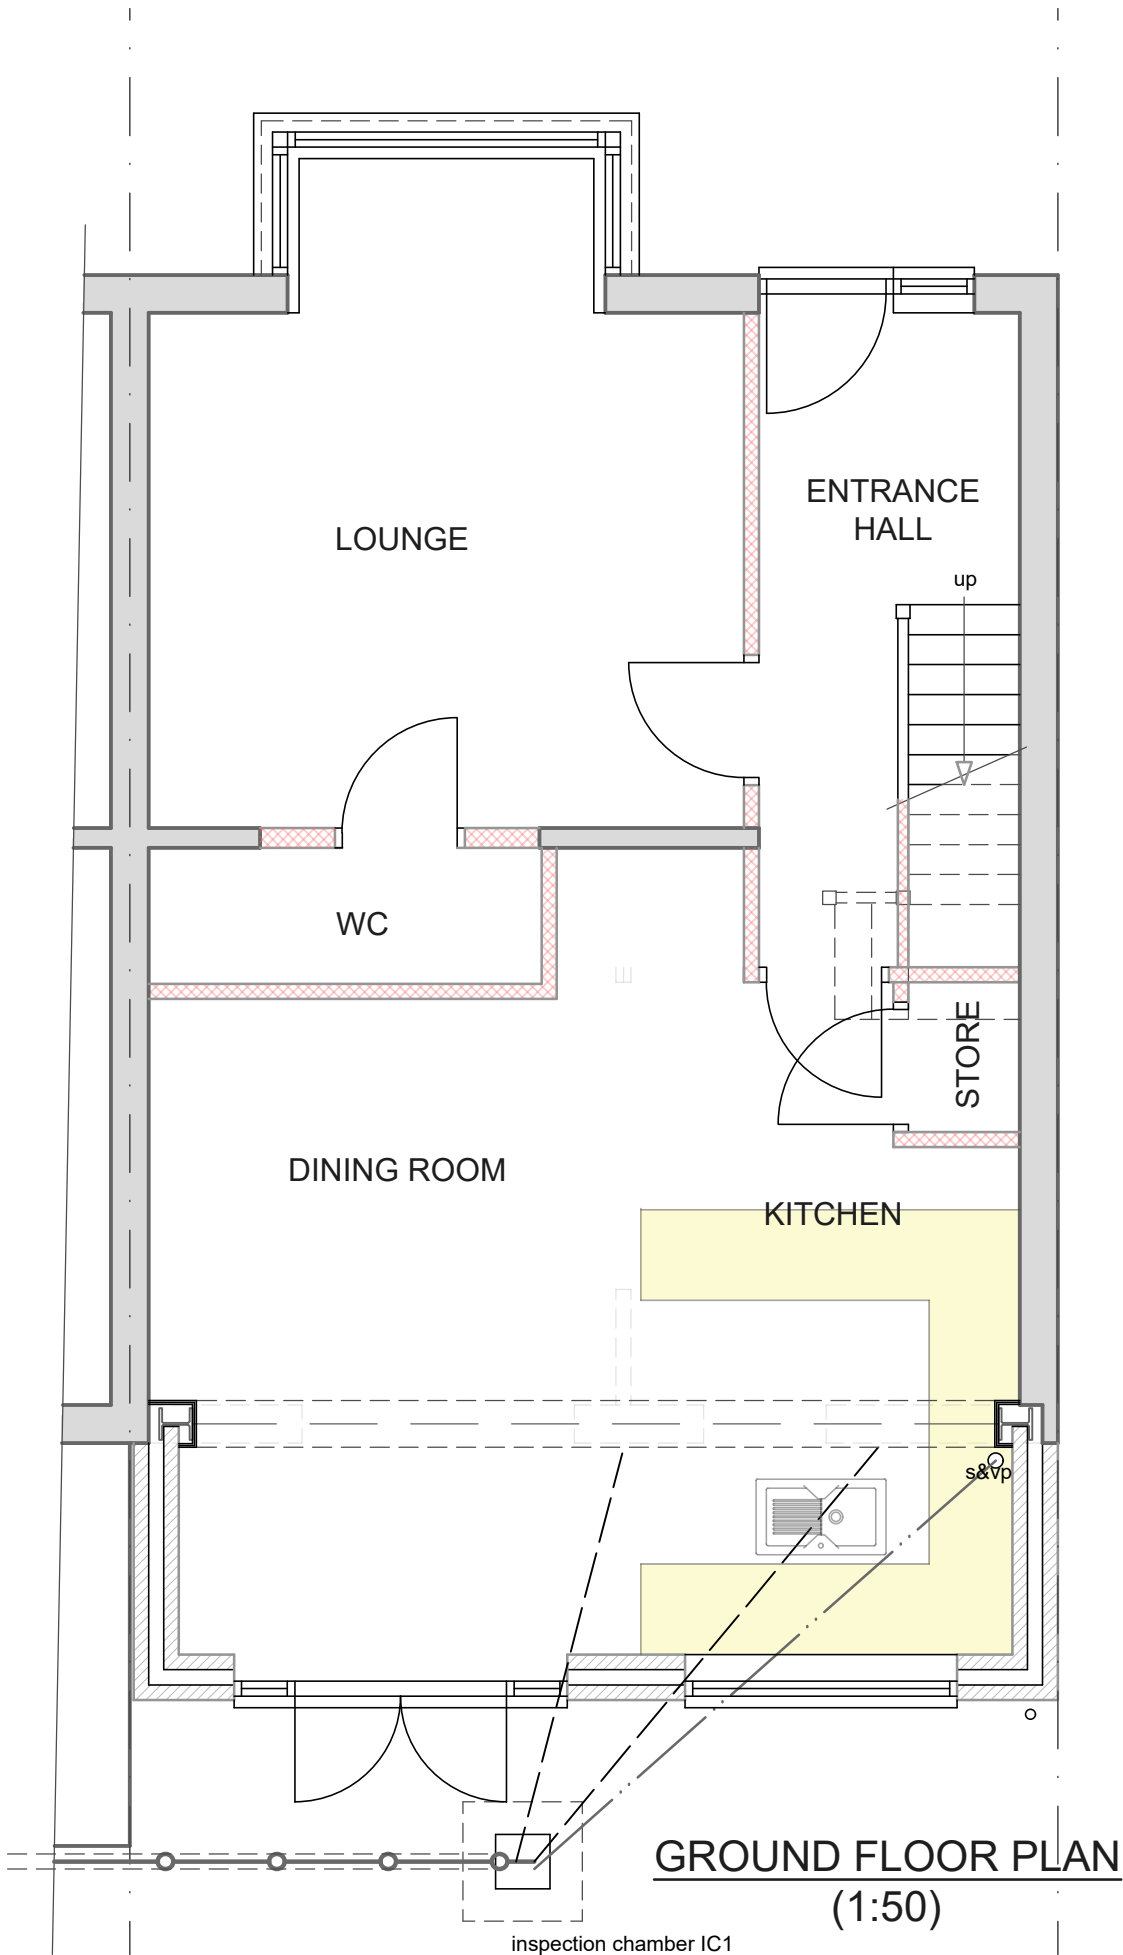




SCALE

SCALE BAR @ 1:100

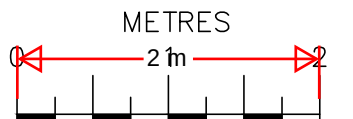

SCALE

SCALE BAR @ 1:50

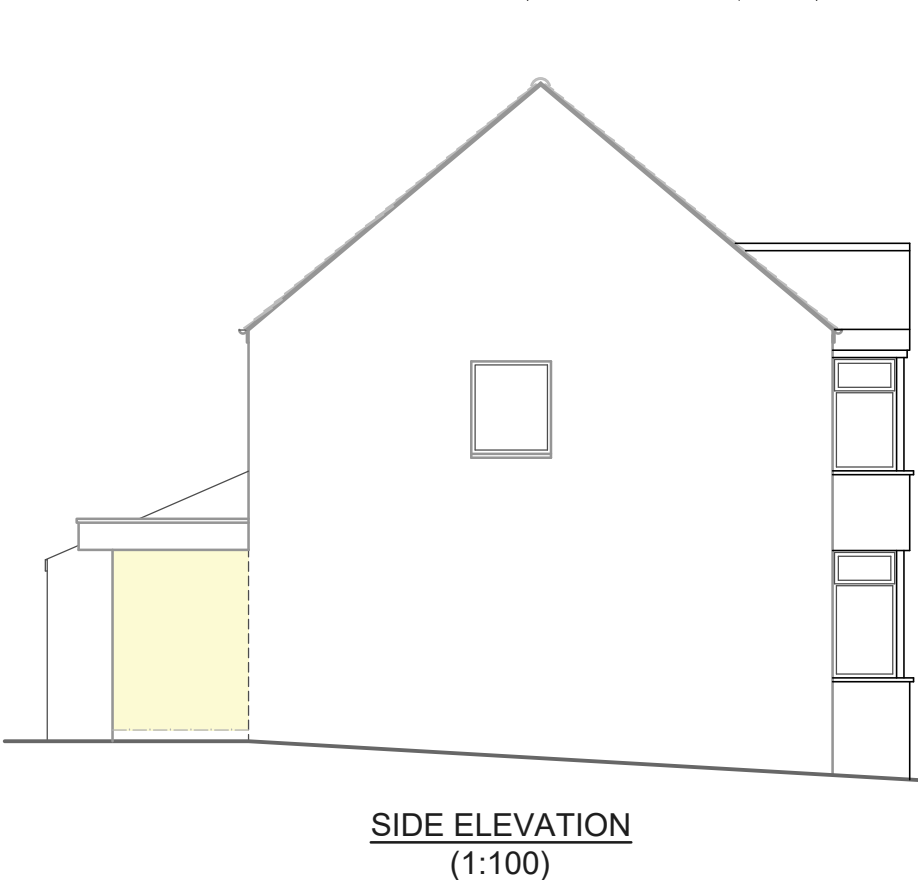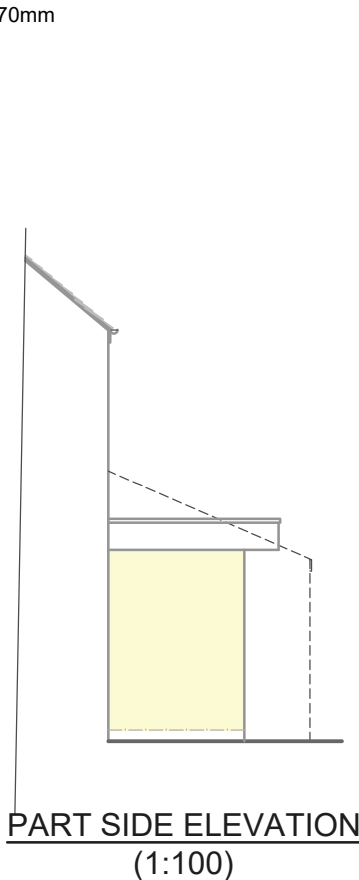

15/03/24	B	Dimensions from main dwelling to public sewer added
14/03/24	A	Drainage legend added
Date	No	Revision
Penfold Project Services		
Epmarket, Wrotham Road, Meopham, Kent, DA13 0JH Telephone: 01474 816690 e-mail: apenfold448@btinternet.com		
Job Title:	19 THE FAIRWAY GRAVESEND KENT DA11 7LN	
Dwg Title:	PLANS & ELEVATIONS CURRENT	
Scale:	1:50 & 1:100 @ A2	
Dwg No.:	02B	
Date:	January 2024	