
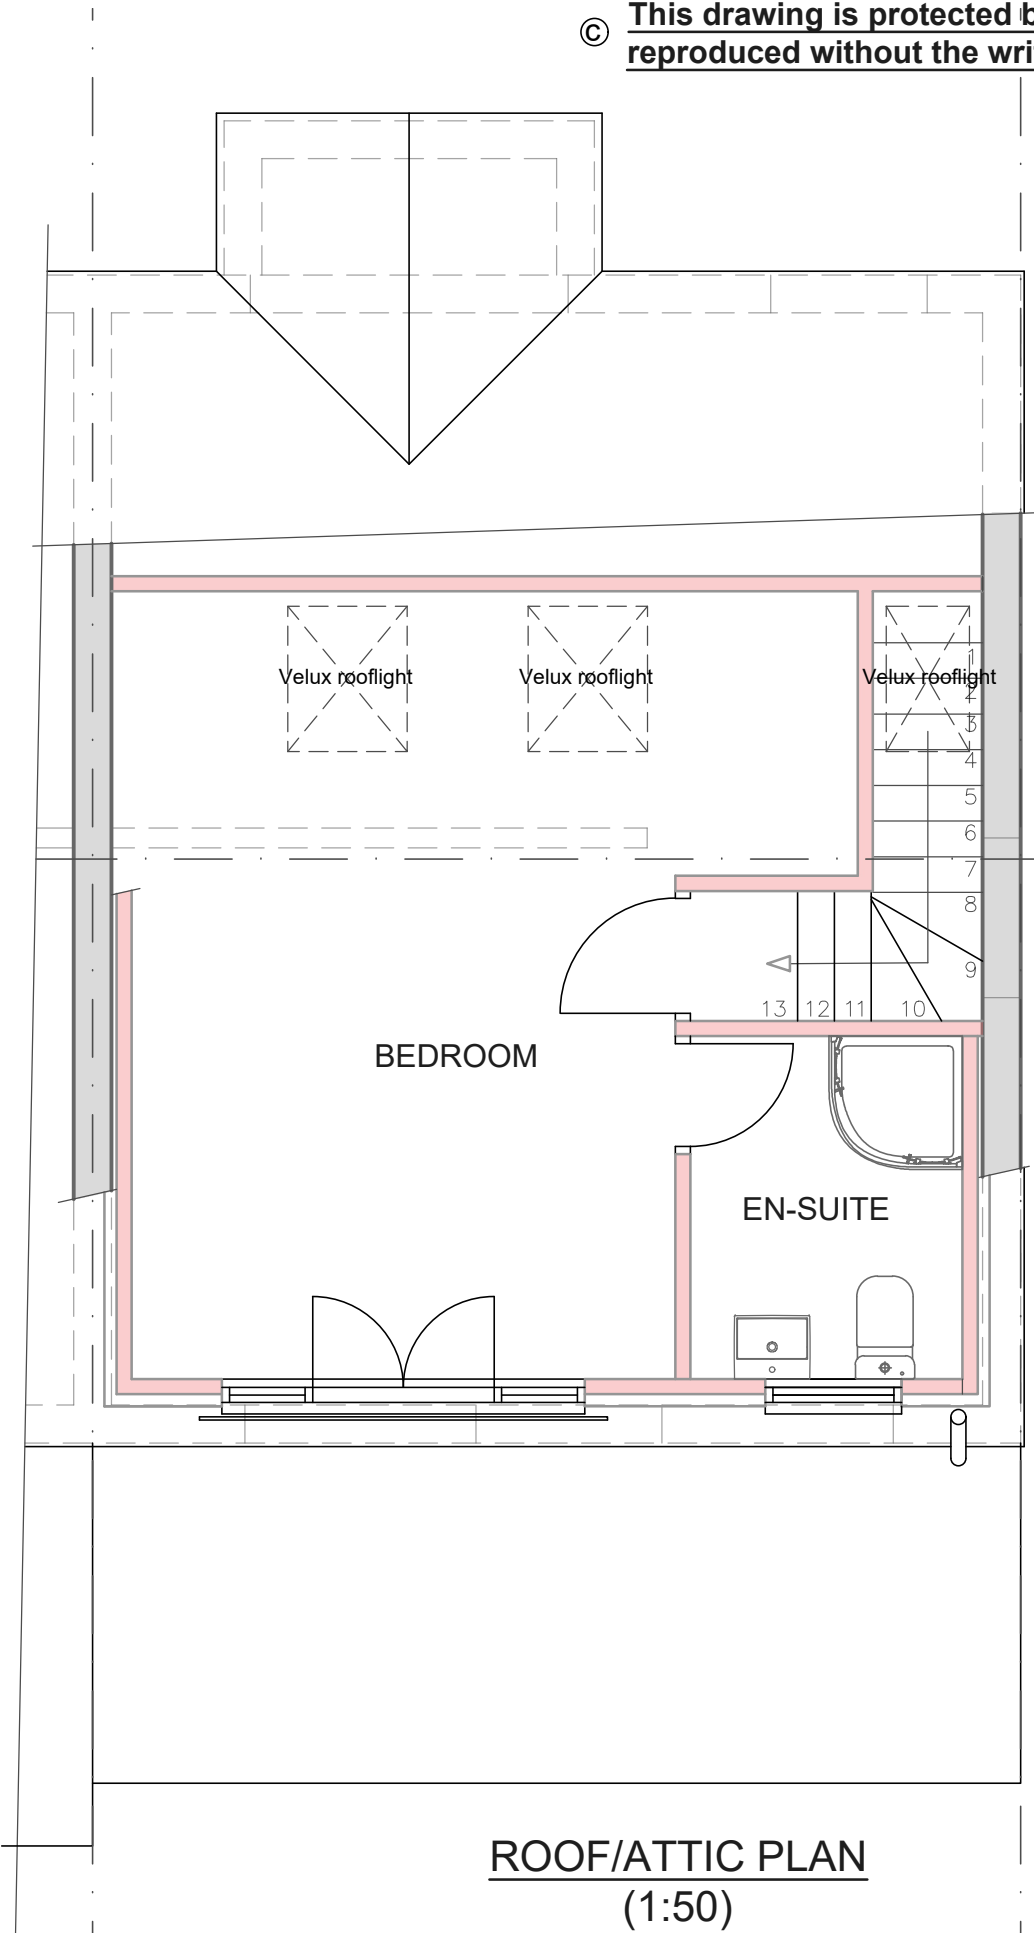
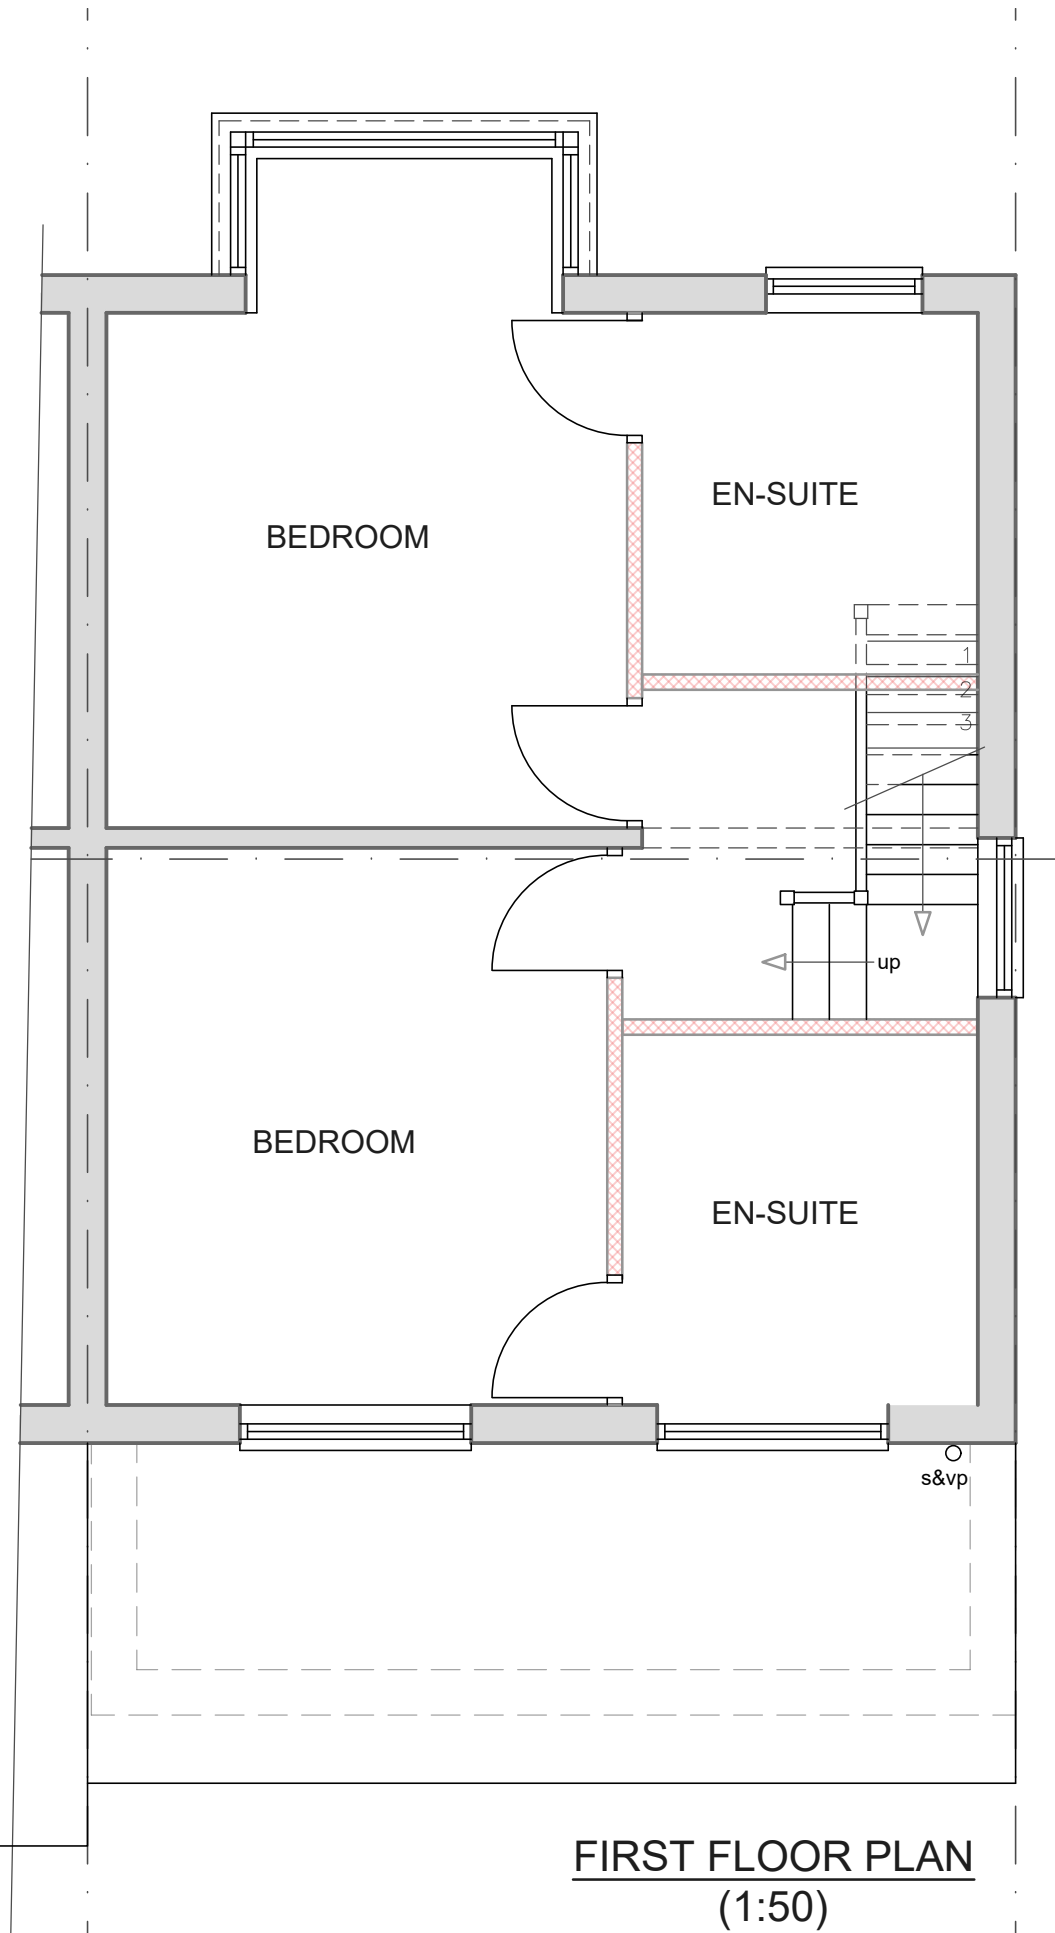
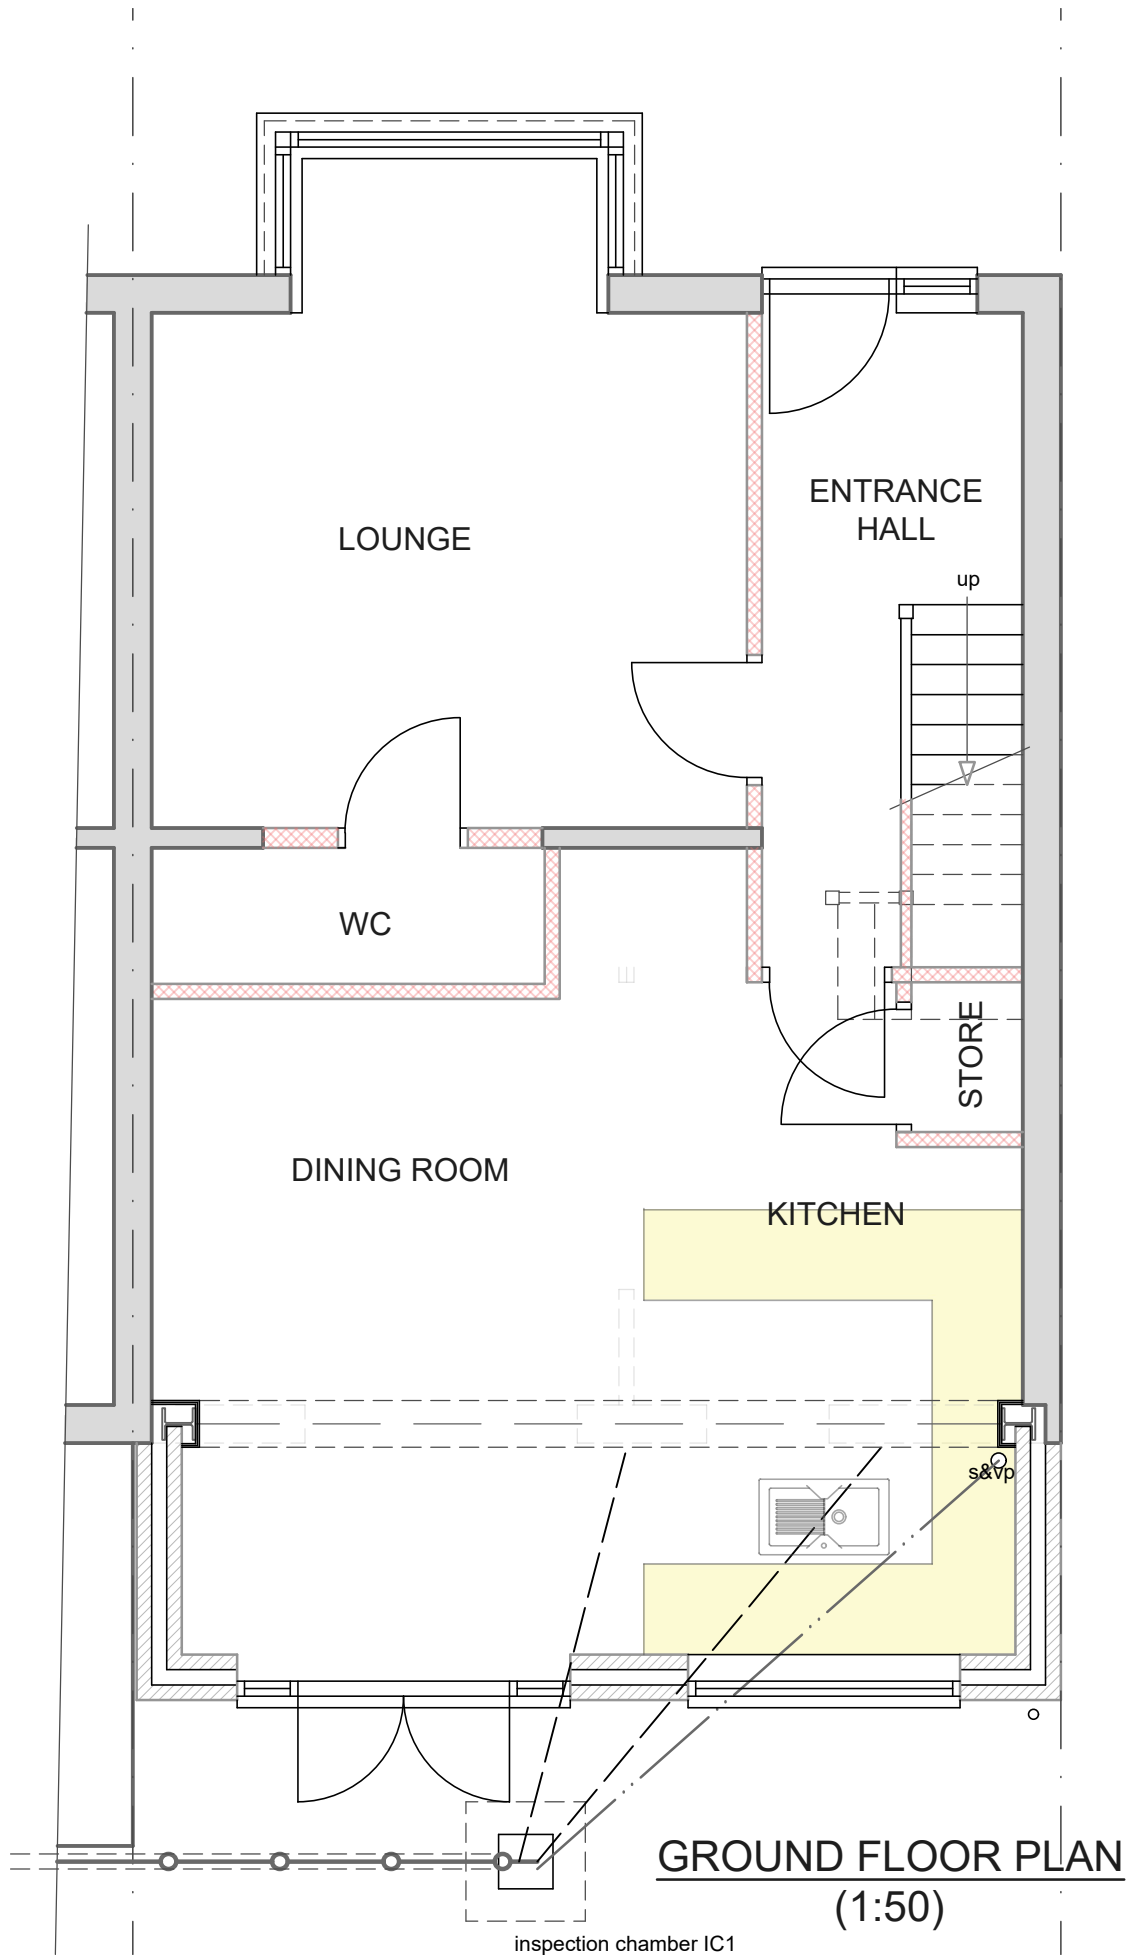




SCALE

SCALE BAR @ 1:100

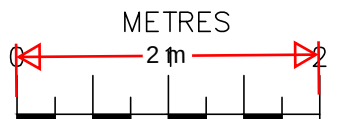

SCALE

SCALE BAR @ 1:50

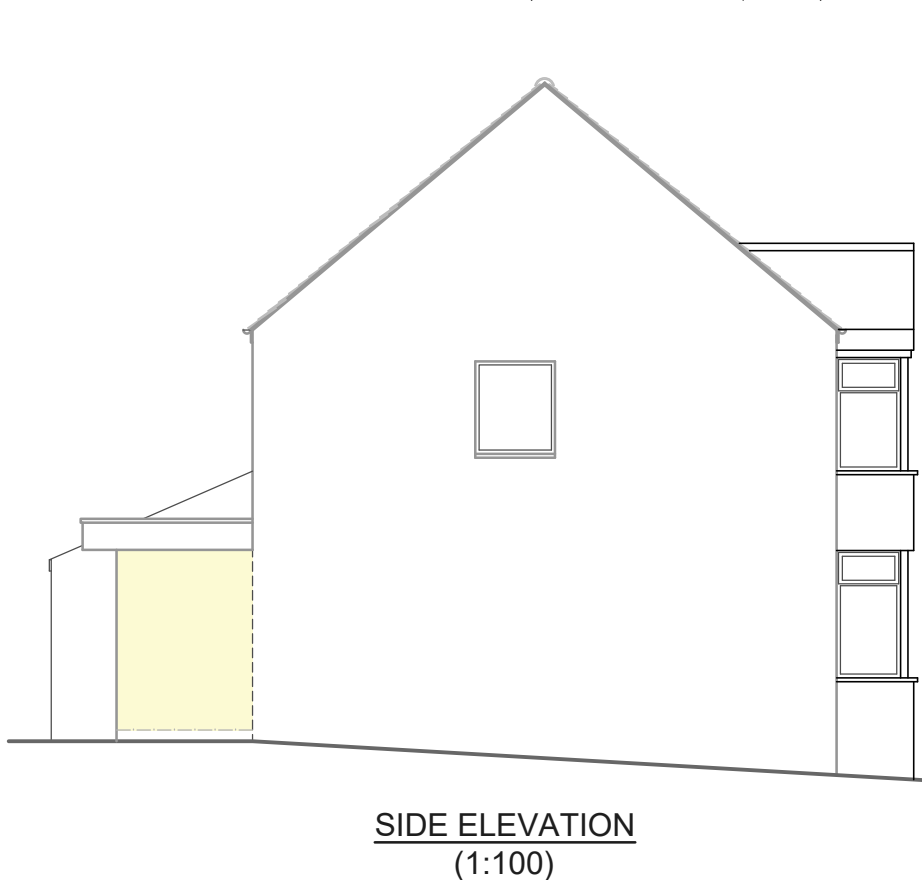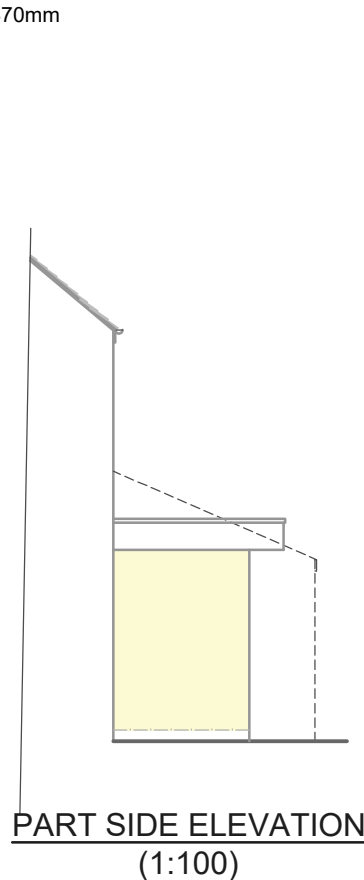

15/03/24	B	Dimensions from main dwelling to public sewer added
14/03/24	A	Drainage legend added
Date	No	Revision

Penfold Project Services

Epmarket, Wrotham Road, Meopham, Kent, DA13 0JH
Telephone: 01474 816690
e-mail: apenfold448@btinternet.com

Job Title:
**19 THE FAIRWAY
GRAVESEND
KENT
DA11 7LN**

Dwg Title:
**PLANS & ELEVATIONS
AS PROPOSED**

Scale: 1:50 & 1:100 @ A2

Dwg No.: 02B

Date: January 2024