
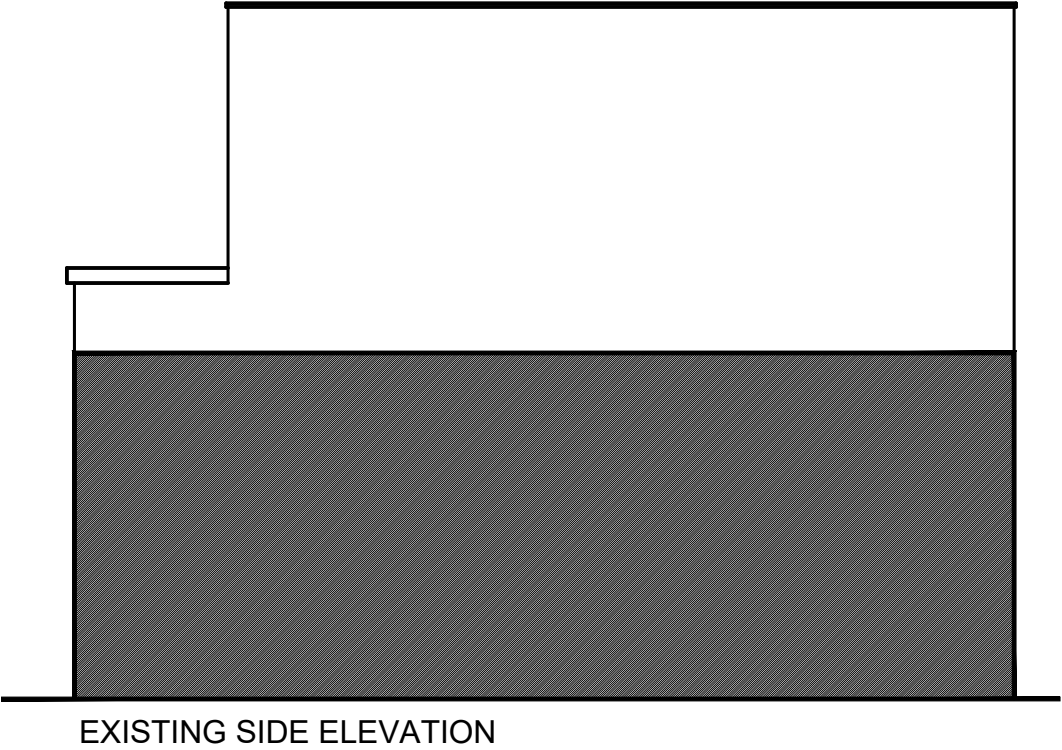
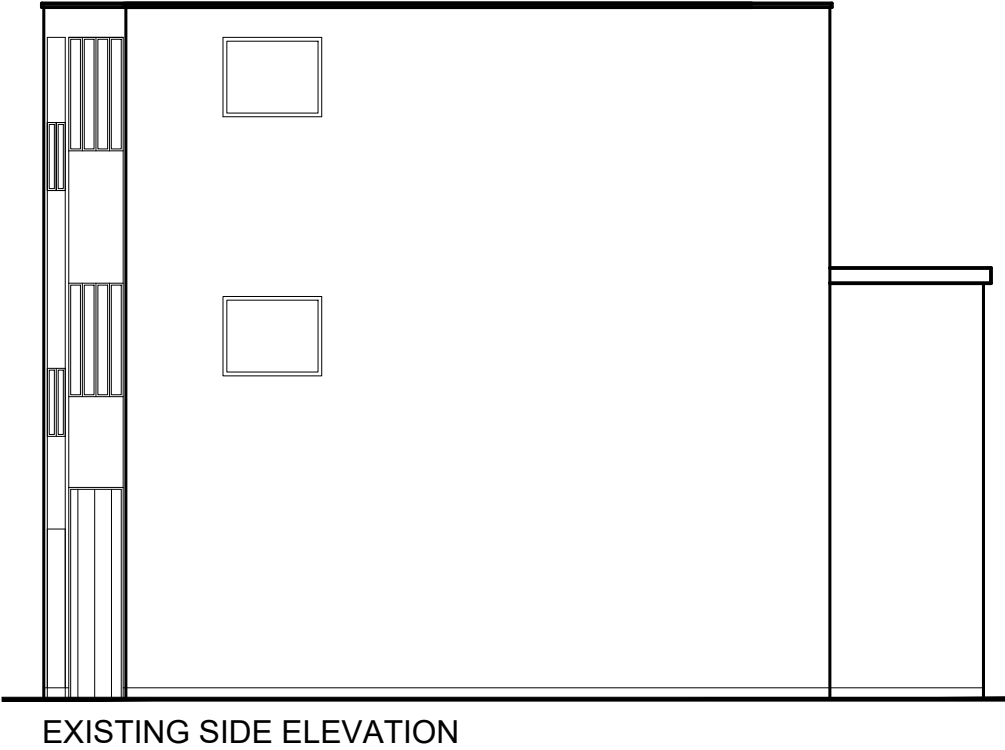


The Contractor is to check all dimensions on site and report any discrepancies to the Contract Administrator. This drawing is to be read in conjunction with all other standard documentation.

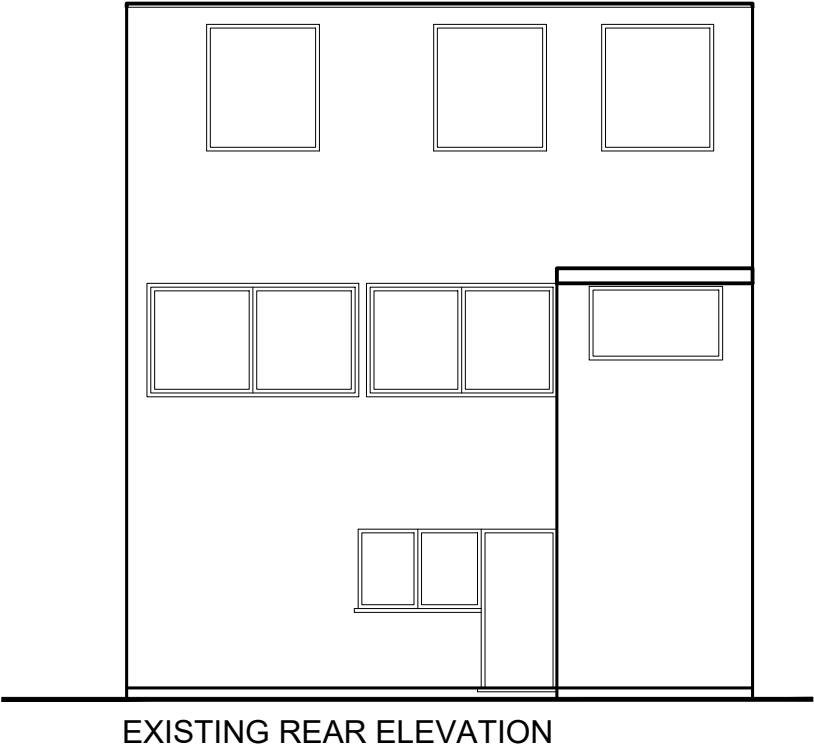

rev.	description	date	chkd.
	 93 Cotmandene Crescent, Orpington, Kent BR5 2RA		
	020 3004 9238 07931 931 035		
	s.nagpal@dapconsultants.co.uk www.dapconsultants.co.uk		

project : 41,42 The Hill
Gravesend

drawing title :
Existing Elevations

drawn: MV	chkd: SS	date: 19.08.2025
status: Planning		scale: 1:100@A3
proj no : 2833	drg no: 05	rev no: