
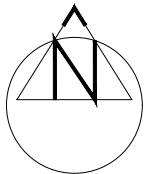


The Contractor is to check all dimensions on site and report any discrepancies to the Contract Administrator. This drawing is to be read in conjunction with all other standard documentation.

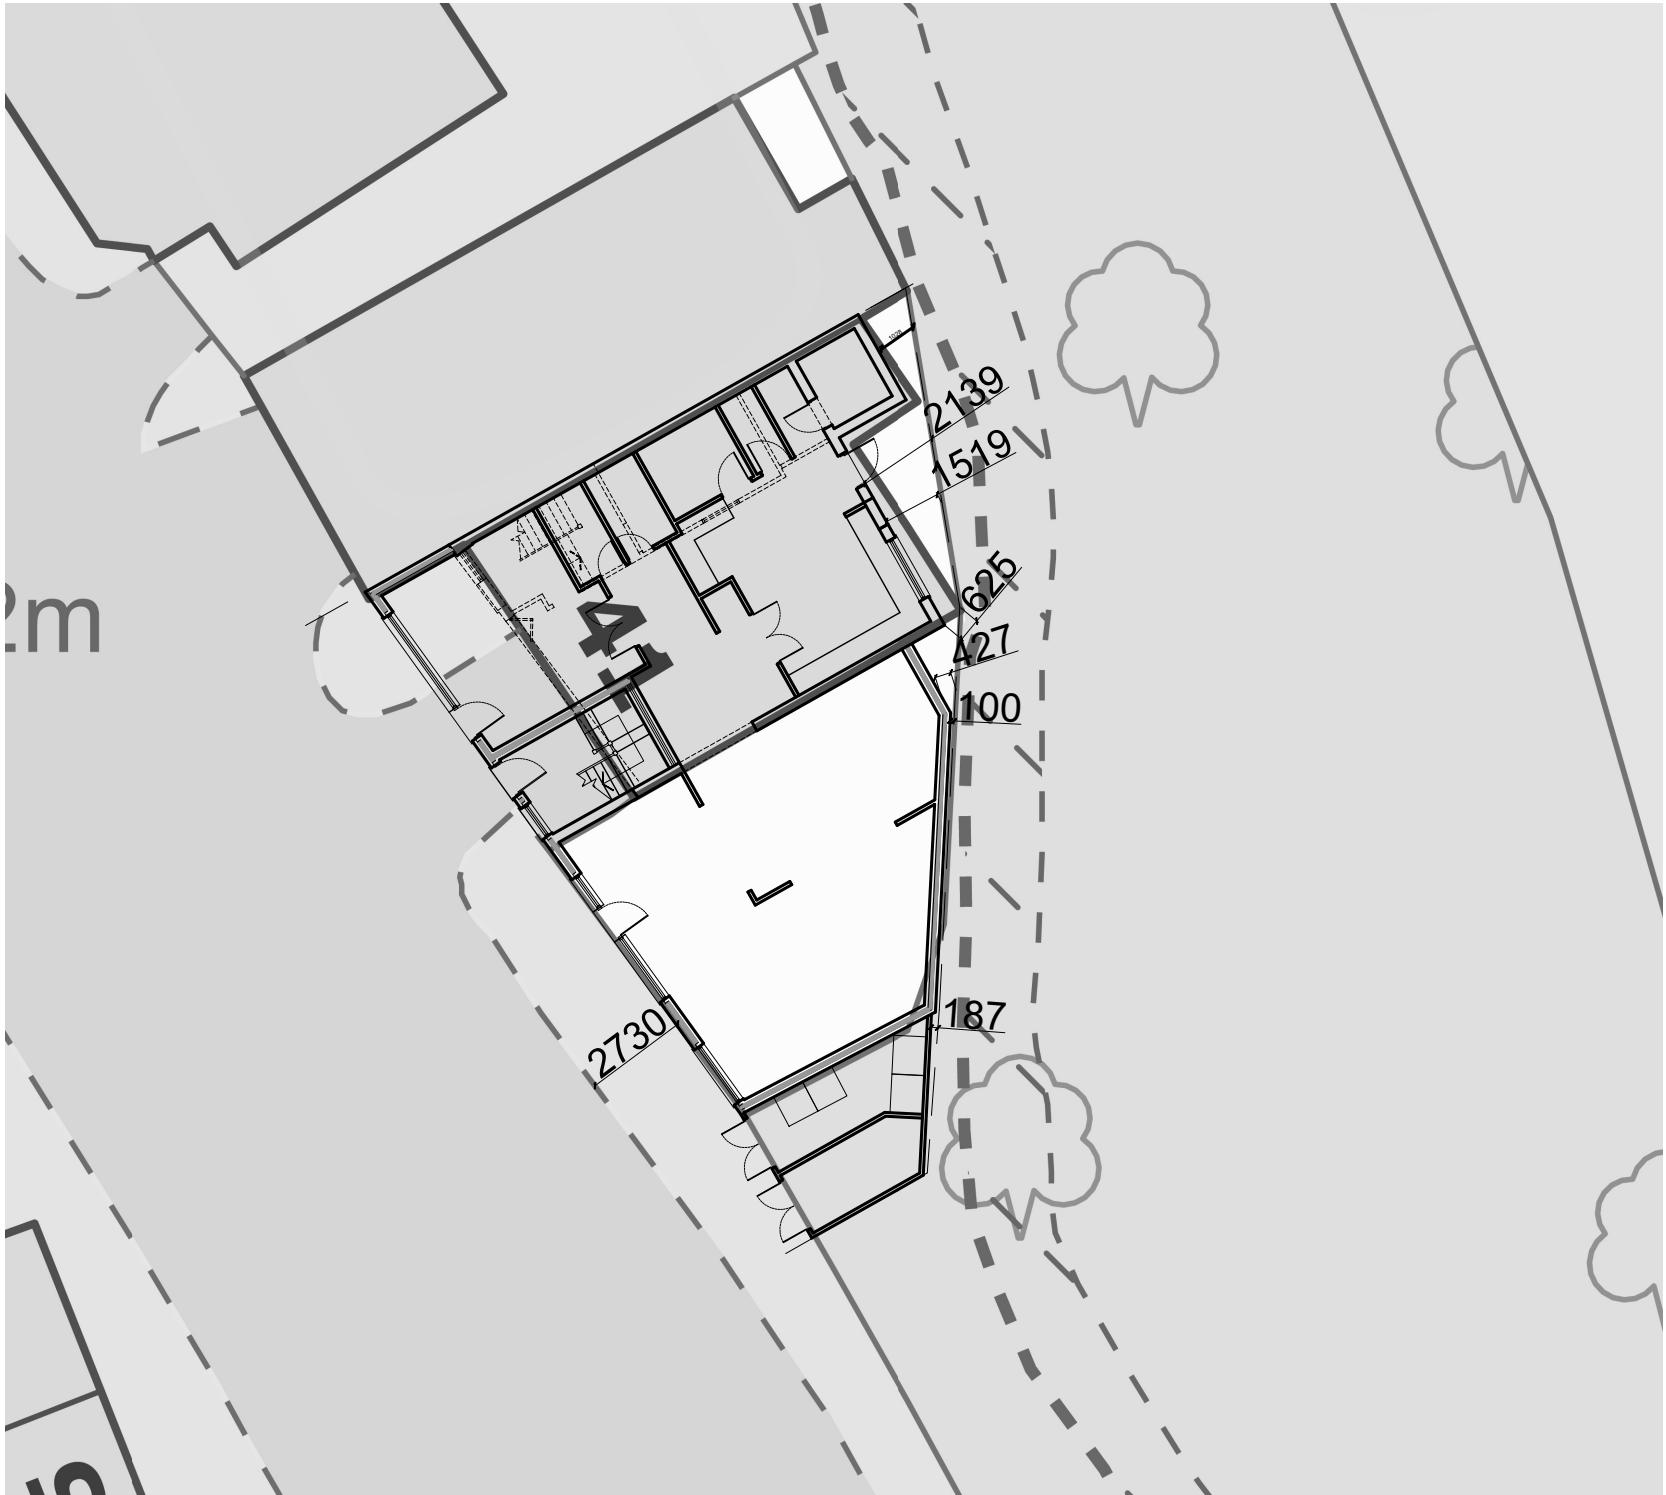

PROPOSED BLOCK PLAN - SCALE 1:200

rev.	description	date	chkd.
<div><div><div><div><div></div><div></div></div><div><div></div><div></div></div></div><div><div>Design And Plan</div><div>CONSULTANTS</div></div></div><div><div>93 Cotmandene Crescent, Orpington, Kent BR5 2RA</div><div>020 3004 9238 07931 931 035</div><div>s.nagpal@dapconsultants.co.uk www.dapconsultants.co.uk</div></div></div>			
project : 41,42 The Hill Gravesend			
drawing title : Proposed Block Plan			
drawn: MV	chkd : SS	date: 19.08.2025	
status: Planning		scale: 1:200@A3	
proj no : 2833	drg no: 12	rev no:	