



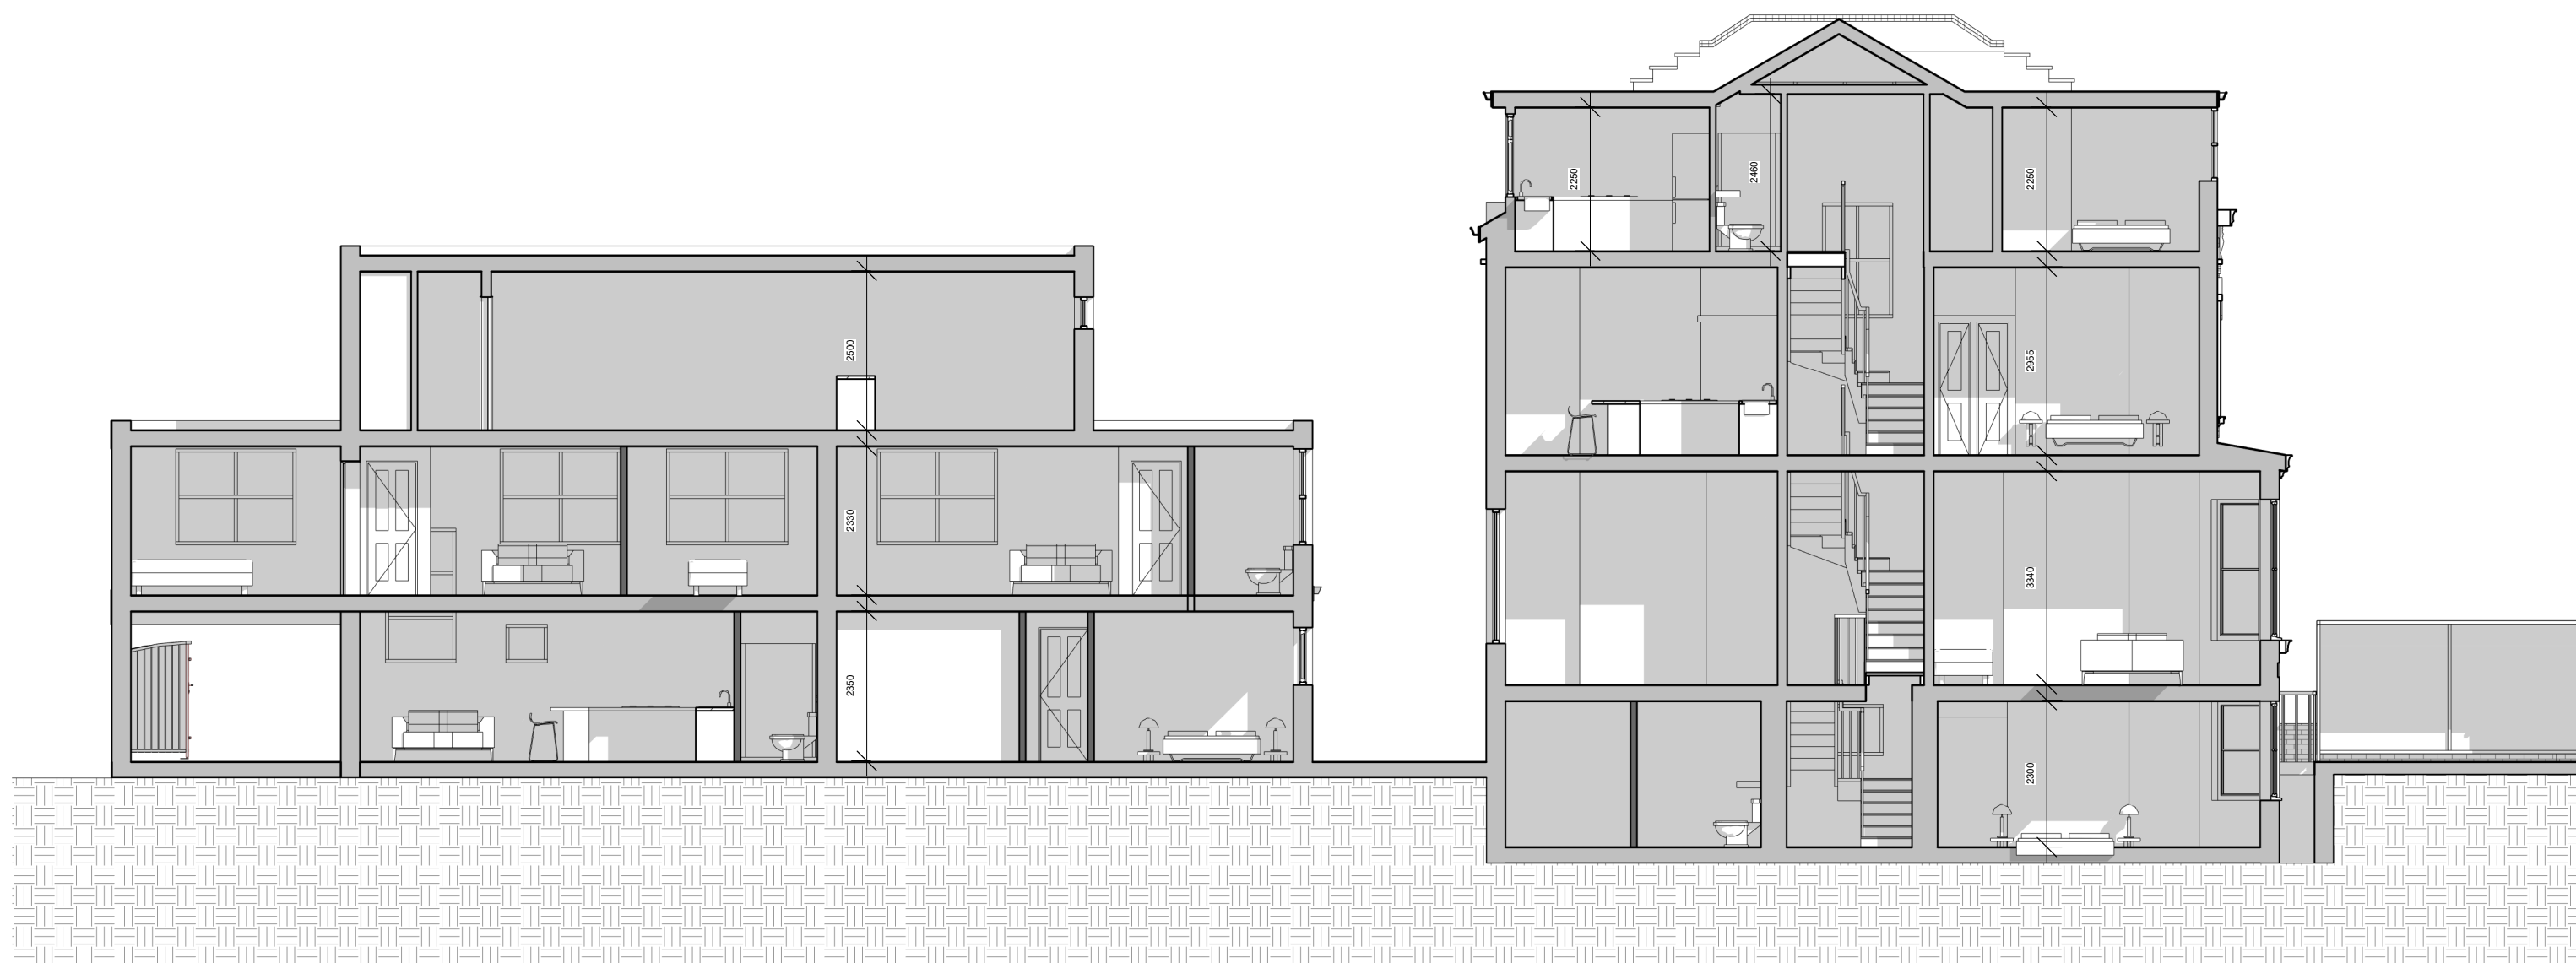

1 Existing Section AA
1 : 100

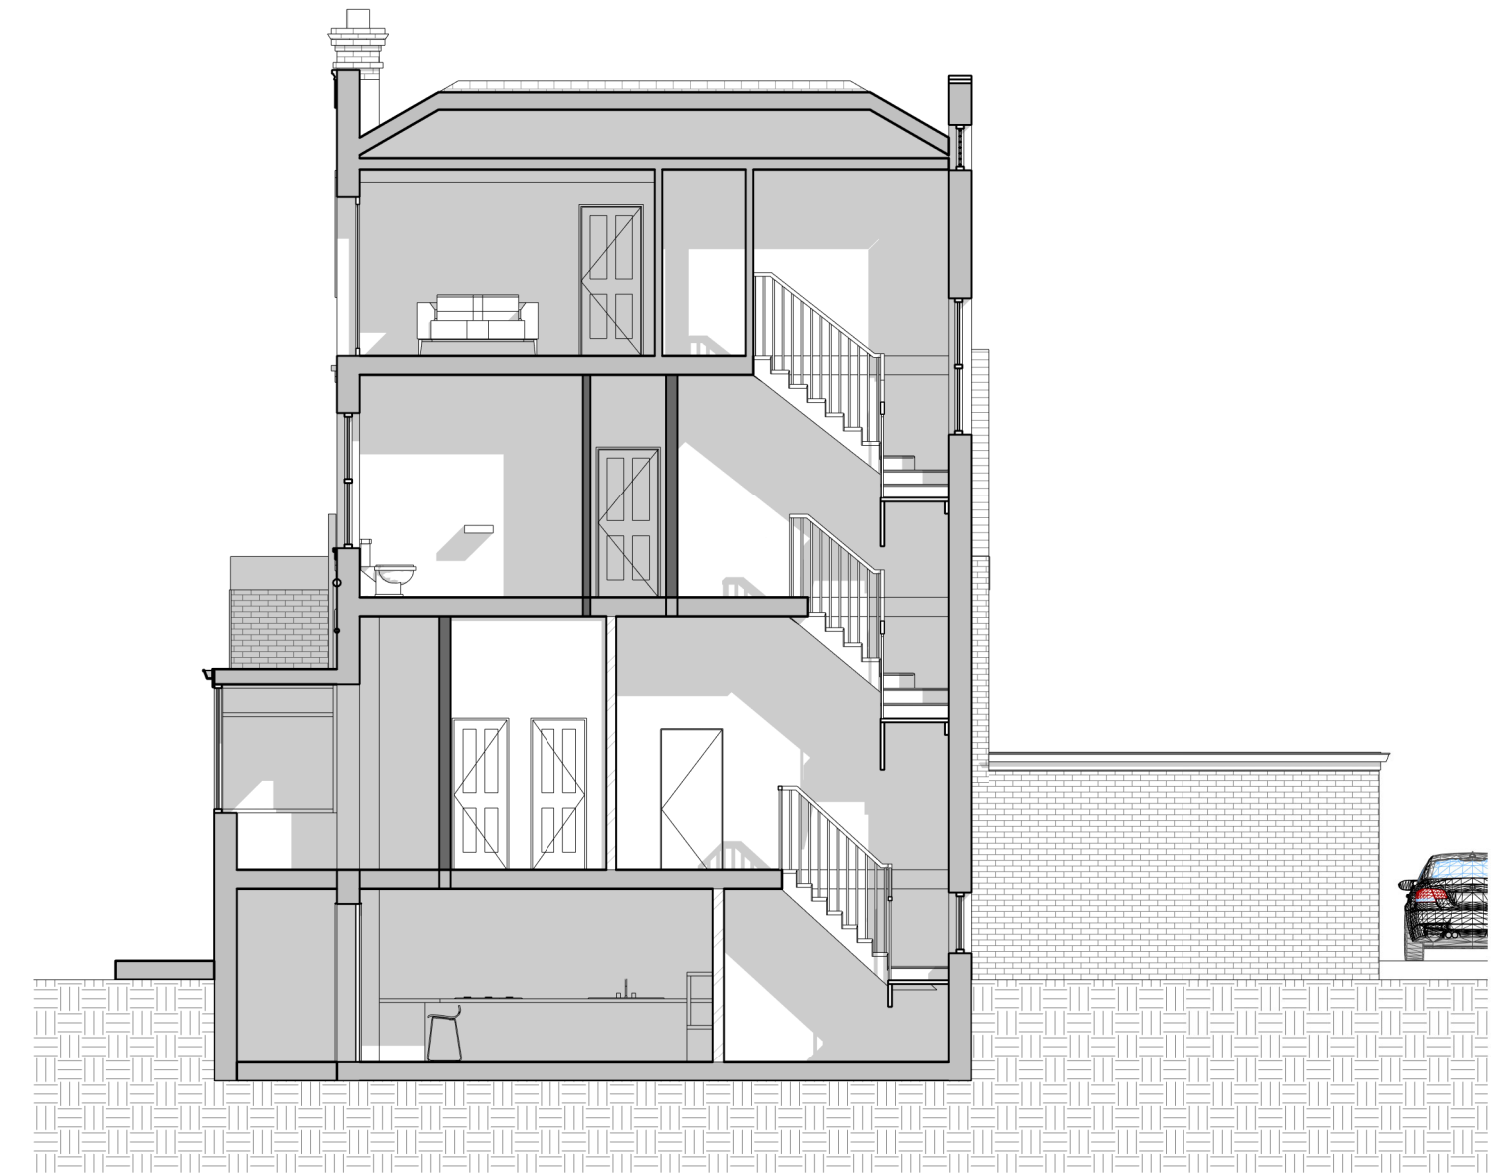

2 Existing Section BB
1 : 100



3 Existing Section CC
1 : 100

EXISTING WALL PROPOSED WALL	
BOUNDARY LINE F/C FLOOR TO CEILING HEIGHT	
PROJECT Existing	
ADDRESS 7 Wrotham Rd, Gravesend DA11 0PD	
CLIENT NAME	
PROJECT STATUS Planning	
SHEET N. EX05	DRAWING TITLE Existing Sections
DESIGNED BY: GOPLANS	DRAWN BY: SD
DATE: 07/11/2023	CHECKED BY: GOPLANS
SCALE As Indicated @ A1	
All dimensions to be cross-checked on site prior to completing drawings for a party wall process, ordering and/or structural purposes.	
	

