


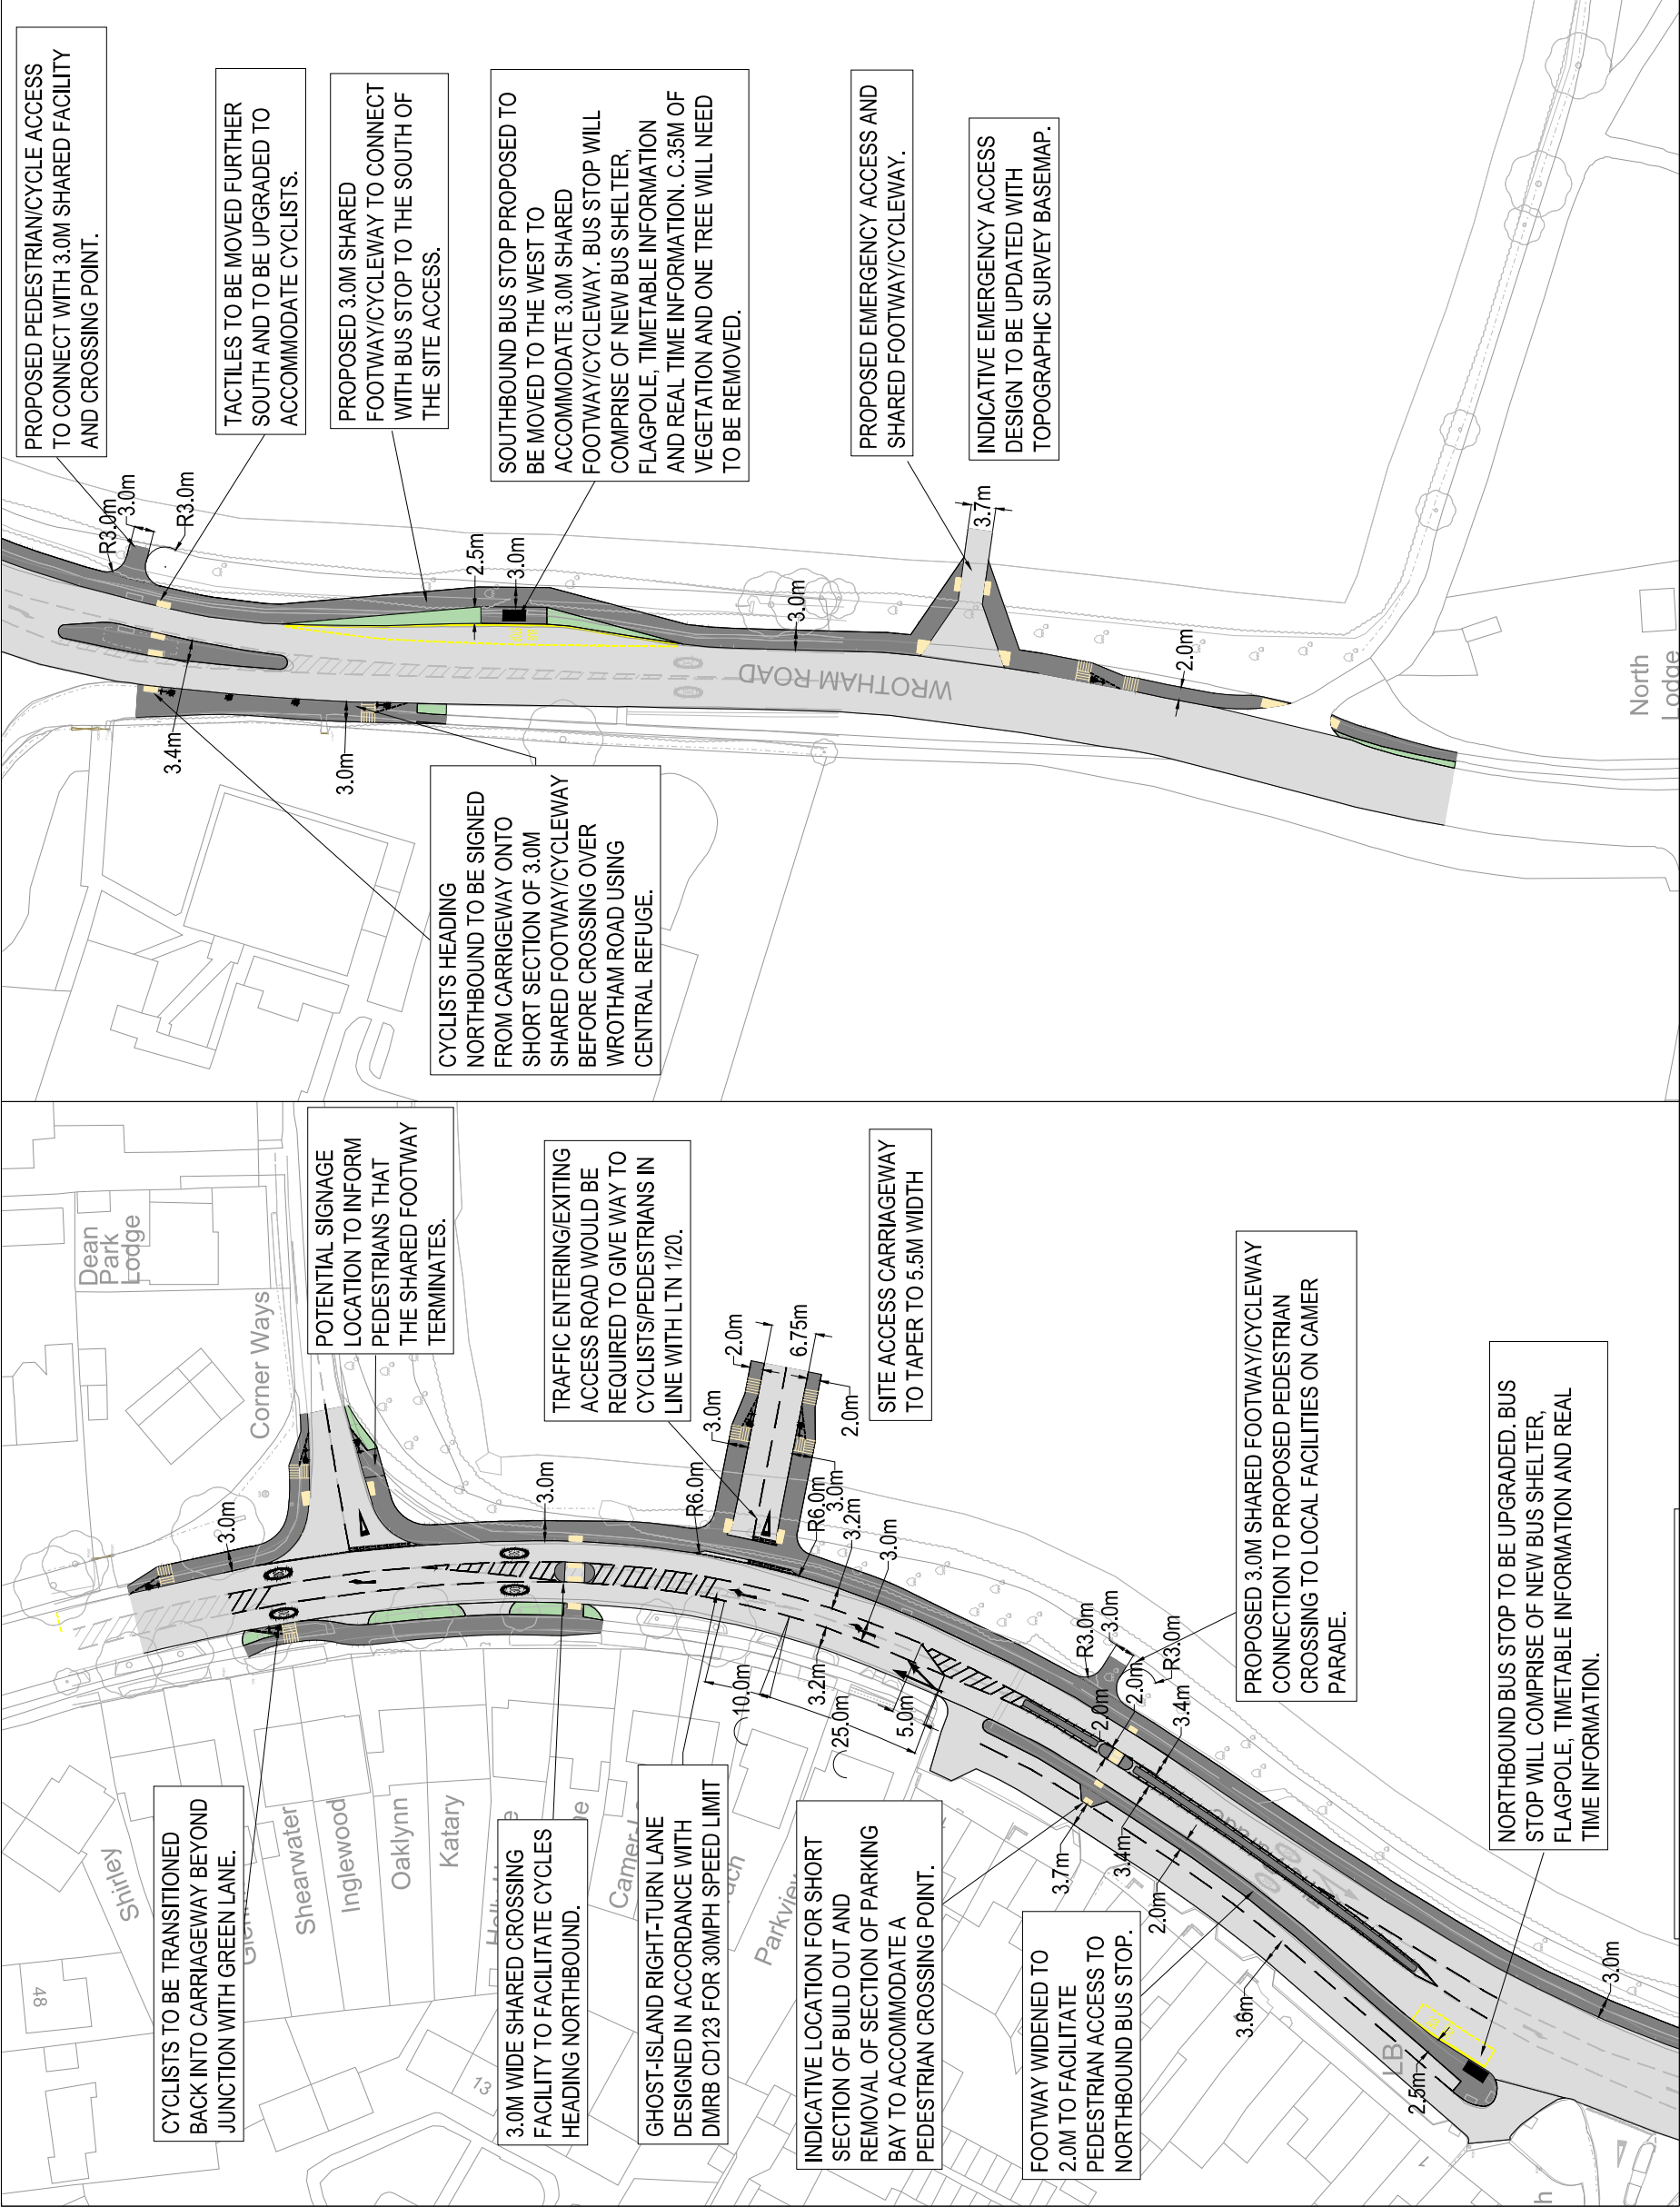

1. THIS DRAWING IS NOT TO BE SCALED FOR CONSTRUCTION PURPOSES.

2. THE CONTRACTOR SHALL CHECK ALL DIMENSIONS AND LEVELS ON SITE.

REV	DESCRIPTION	DATE	BY	AUTH
F	TACTILE CROSSING ON ACCESS ROAD MOVED CLOSER TO SHARED FACILITY FOLLOWING RSA, STAGE 1 RSA.	17.09.25	MJ	GM
E	UPDATED FOLLOWING COMMENTS RAISED WITHIN STAGE 1 RSA.	11.09.25	MJ	GM
D	INCLUSION OF PED/CYCLE ACCESS ADJACENT PEDESTRIAN CROSSING TO CAMER PARADE.	02.09.25	MJ	GM
C	UPDATED PEDESTRIAN AND CYCLE CROSSING OVER ACCESS	22.08.25	MJ	GM
B	UPDATED WITH 3.0M SHARED FOOTWAY/CYCLEWAY	30.07.25	MJ	GM
A	UPDATED WITH TOPOGRAPHICAL SURVEY	15.05.25	MJ	GM

hub

TRANSPORT PLANNING LTD

Hub Transport Planning Ltd

Floor 1B

4 Temple Row

Birmingham

B2 5HG

T : 0121 454 5530

CLIENT
RICHBOROUGH

PROJECT
WROTHAM ROAD, MEOPHAM

TITLE
PROPOSED SITE ACCESS WITH VISIBILITY SPLAYS

DRAWN	AUTHORISED	SCALE	SHEET SIZE	DATE
MJ	GM	1:1000	A3	15.05.25

PROJECT NO.	DRAWING NO.	REV
T25512	001	F