


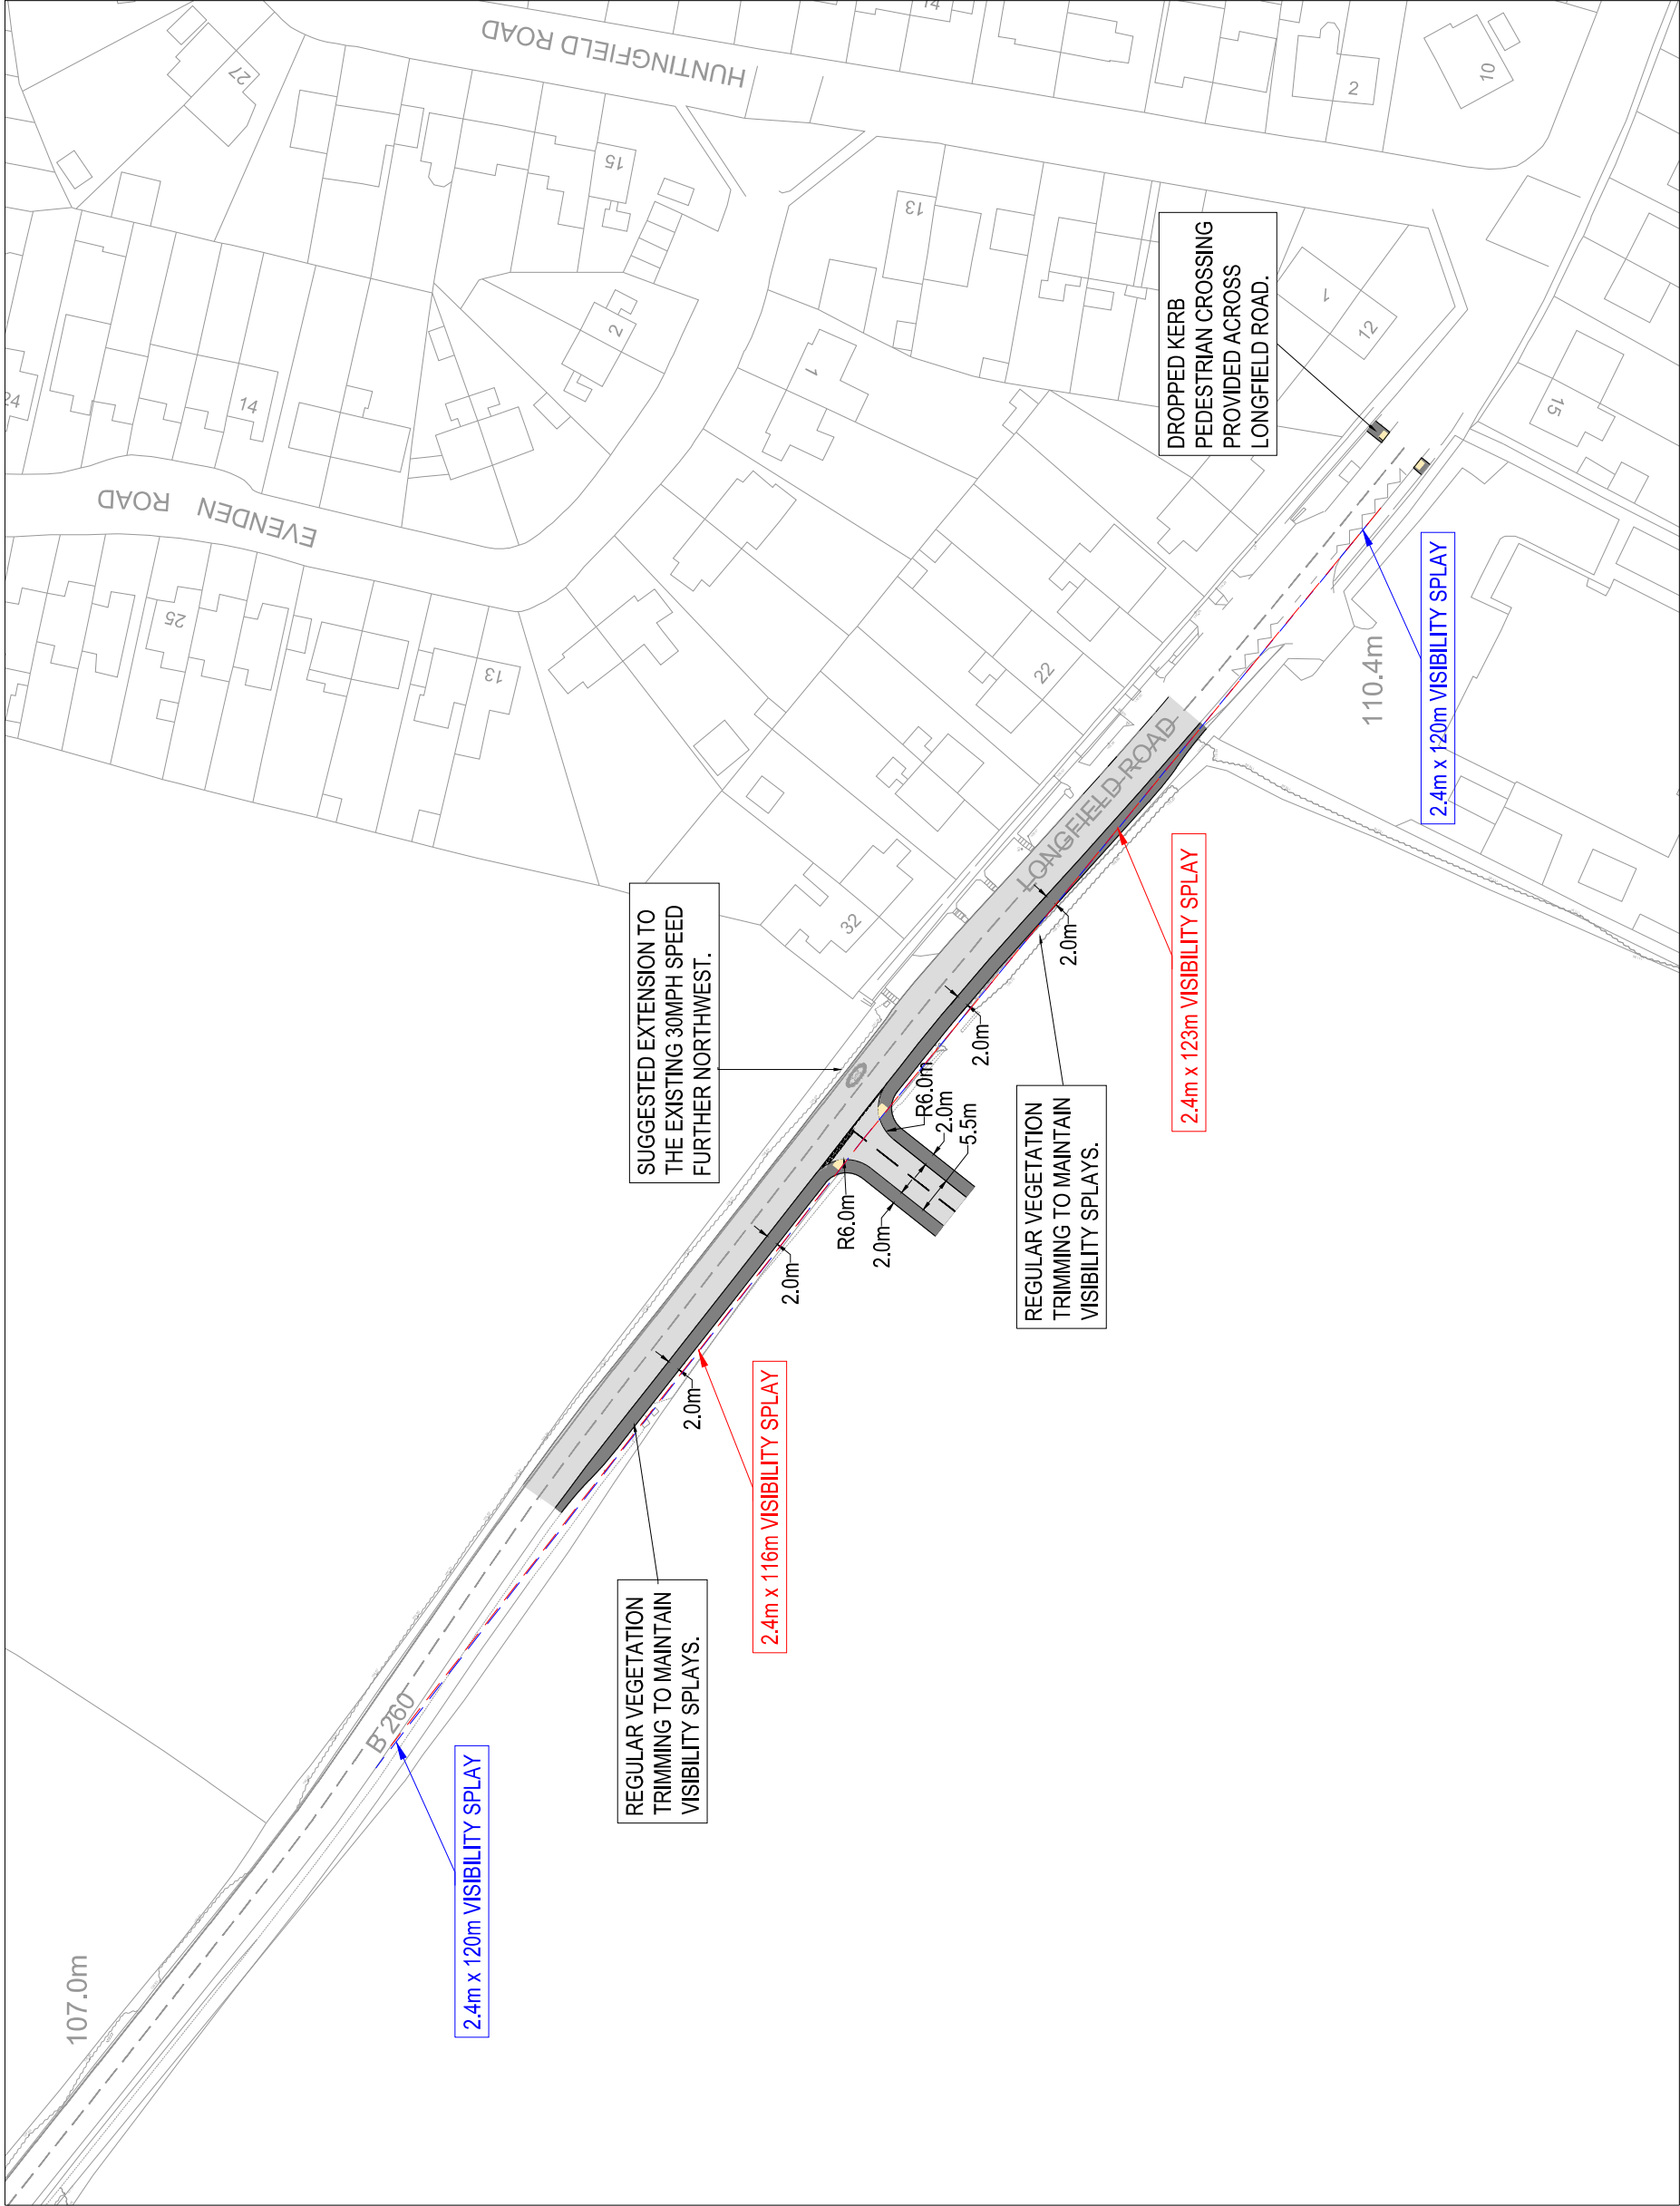

1. THIS DRAWING IS NOT TO BE SCALED FOR CONSTRUCTION PURPOSES.
2. THE CONTRACTOR SHALL CHECK ALL DIMENSIONS AND LEVELS ON SITE.
3. MFS VISIBILITY SPLAY IN RED CALCULATED FOR SPEEDS ABOVE 60KPH (TABLE 10.1.13).
4. DMRB VISIBILITY SPLAY IN BLUE FOR SPEED OF 40MPH (70KPH).

REV	DESCRIPTION	DATE	BY	AUTH
D	UPDATED FOLLOWING COMMENTS RAISED WITHIN STAGE 1 RSA.	11.09.25	MJ	GM
C	ADDITION OF DMRB VISIBILITY SPLAYS	28.08.25	MJ	GM
B	JUNCTION POSITION MOVED AND VISIBILITY SPLAYS EXTENDED. CROSSING POINT MOVED TO BELLMOUTH AND ADDITION CROSSING PROVIDED OVER LONGFIELD ROAD.	17.07.25	MJ	GM
A	UPDATED WITH TOPOGRAPHICAL SURVEY	15.05.25	MJ	GM



CLIENT
RICHBOROUGH

PROJECT
LONGFIELD ROAD, MEOPHAM

TITLE
**PROPOSED SITE ACCESS WITH
VISIBILITY SPLAYS**

DRAWN	AUTHORISED	SCALE	SHEET SIZE	DATE
MJ	GM	1:1000	A3	15.05.25
PROJECT NO.	DRAWING NO.	REV		
T25526	001	D		