




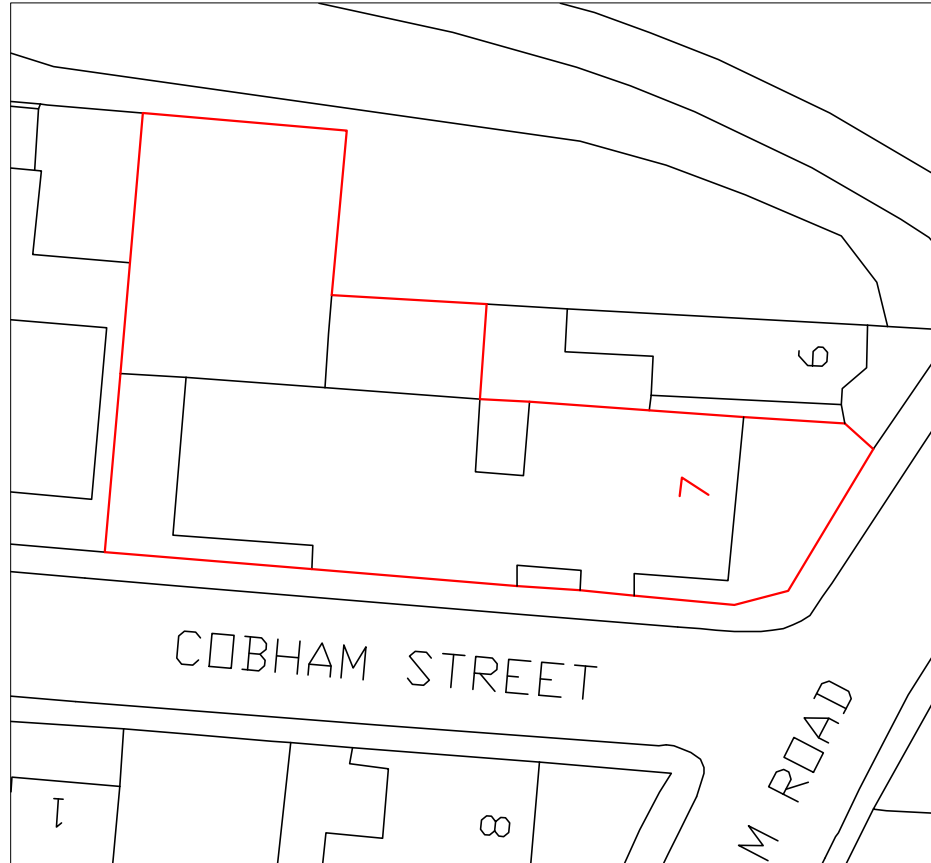


EXISTING BLOCK PLAN

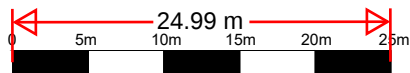

SCALE 1:500

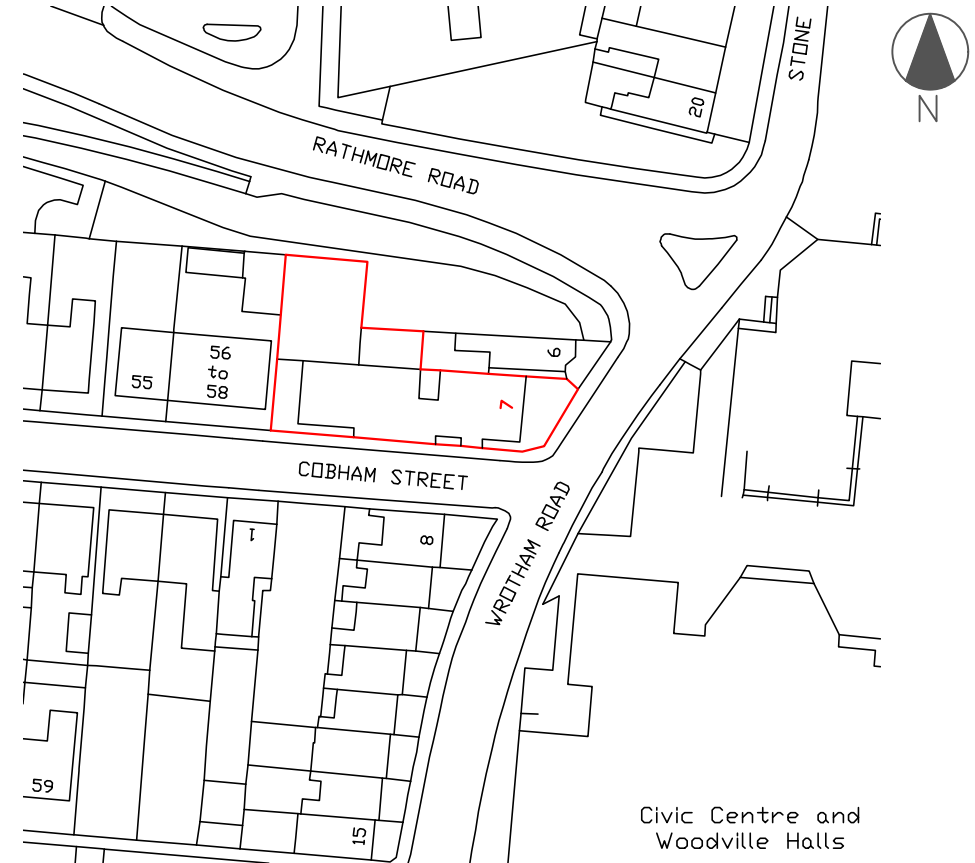

EXISTING LOCATION PLAN

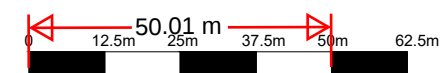

SCALE 1:1250

© Crown Copyright and database rights 2023 OS 0100031673

PROJECT Internal Changes	CLIENT NAME Jagjoht Johal	SHEET N. A01	DATE: 07/11/2023	DESIGNED BY: Go plans Ltd.	
ADDRESS 7 Wrotham Road, Gravesend, DA11 0PD	PROJECT STATUS Planning	DRAWING TITLE Block Plan & Location Plan	SCALE 1:500, 1:1250 @ A4	DRAWN BY: SD	