


**SURVEY NOTES**

1. THIS PLAN SHOULD BE USED FOR ITS ORIGINAL PURPOSE ONLY. MEC ACCEPTS NO RESPONSIBILITY FOR ITS DRAWINGS IF THEY ARE SUPPLIED TO ANY OTHER PARTY THAN THE ORIGINAL CLIENT.
2. THE INFORMATION SHOWN HAS BEEN SURVEYED IN ACCORDANCE TO THE ACCURACY OF THE BASE SCALE SHOWN.
3. BOUNDARIES SHOWN ARE PHYSICAL SITE FEATURES AND MAY NOT REPRESENT LEGAL CONVEYED OWNERSHIP.
4. THIS SURVEY HAS BEEN ORIENTATED TO THE ORDNANCE SURVEY (O.S.) NATIONAL GRID (OSGB36) VIA A GLOBAL POSITIONING SYSTEM (GPS) AND THE O.S. ACTIVE NETWORK (OS-Net).
5. NO SCALE FACTOR HAS BEEN APPLIED TO THE SURVEY THEREFORE THE COORDINATES SHOWN ARE NOT TRUE O.S. COORDINATES.
6. ACCESS WAS NOT AVAILABLE AT TIME OF SURVEY INTO ALL UNITS, THEREFORE, FLOORPLAN HAS BEEN CREATED FROM THIRD PARTY PROVIDED SURVEY.
7. SURVEY UNDERTAKEN IN JULY 2025.

## ELEVATION 6

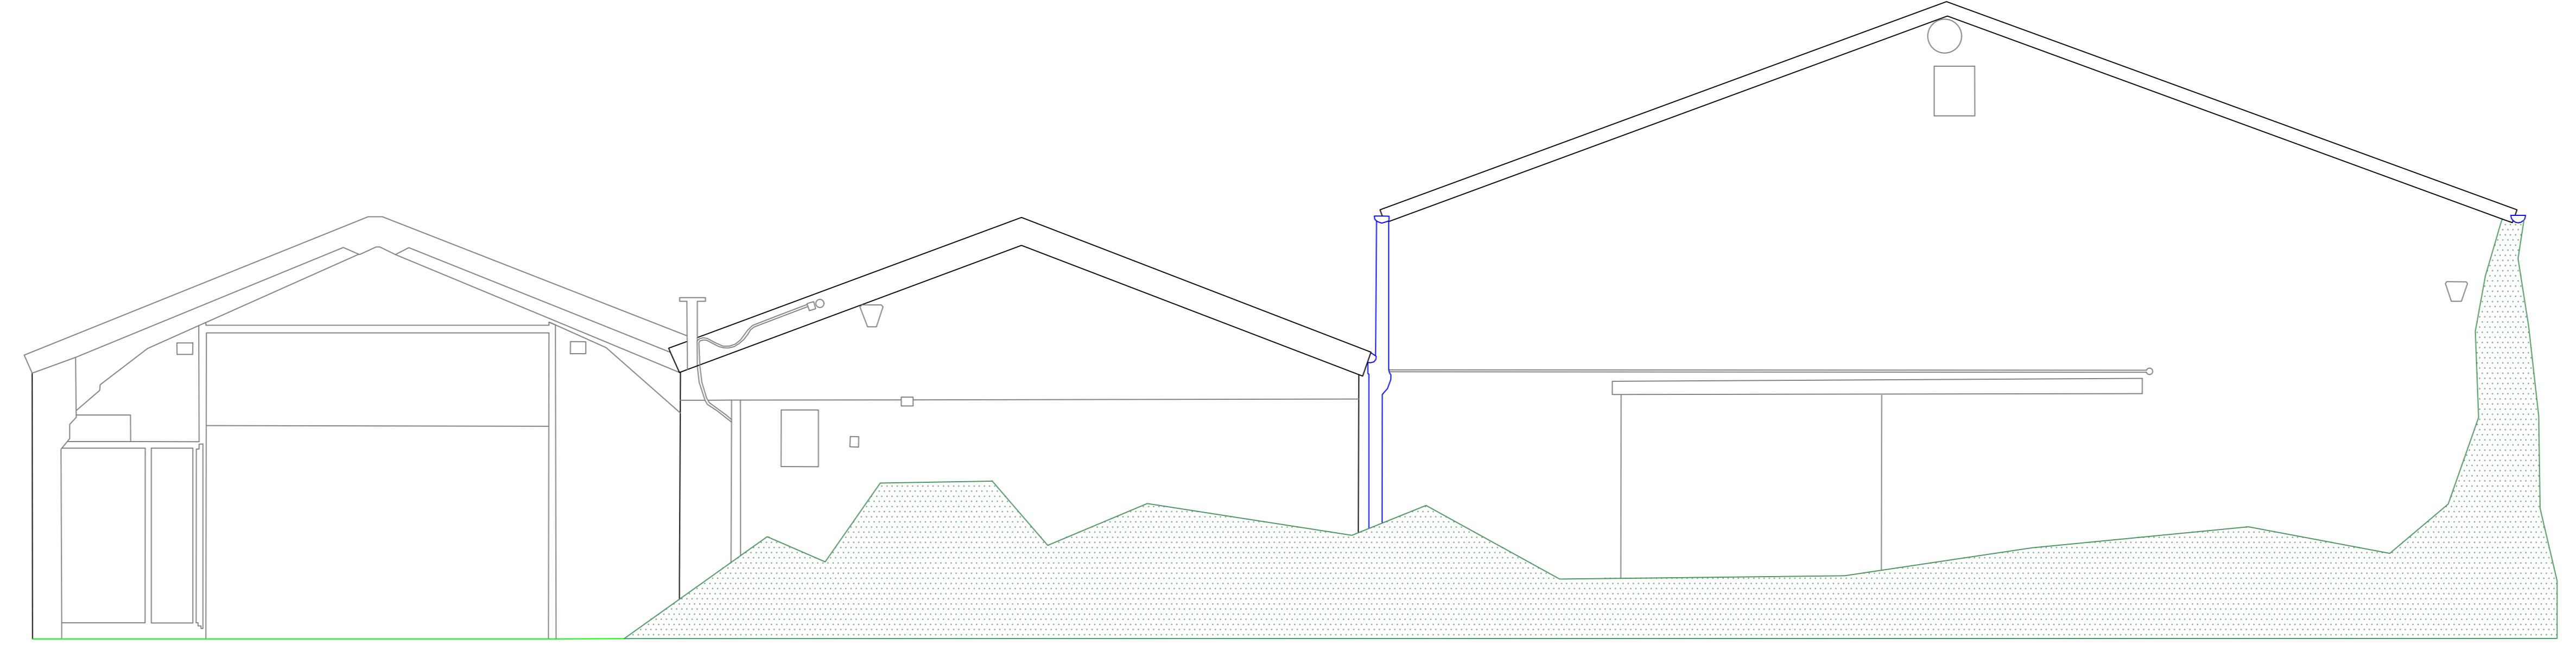

## ELEVATION 7



A-1 SCALE BAR CODED  
FIRST ISSUE SJ GS AB 27/09/25  
REV. AMENDMENTS DRN CHK APP. DATE:  
PROJECT: CHALK ROAD, HIGHAM

DRAWING TITLE: MEASURED BUILDING SURVEY  
SHEET 3

CLIENT: RICHBOROUGH

DRAWING NUMBER: 29524\_06\_180\_013

REVISION A SHEET SIZE A0 SCALE: 1:50

STATUS: FOR INFORMATION

**MEC**  
Consulting Group  
Birmingham | Bristol | London  
Telephone: 01633 284 753  
Email: [group@mecc.co.uk](mailto:group@mecc.co.uk)  
Website: [www.mec.co.uk](http://www.mec.co.uk)