


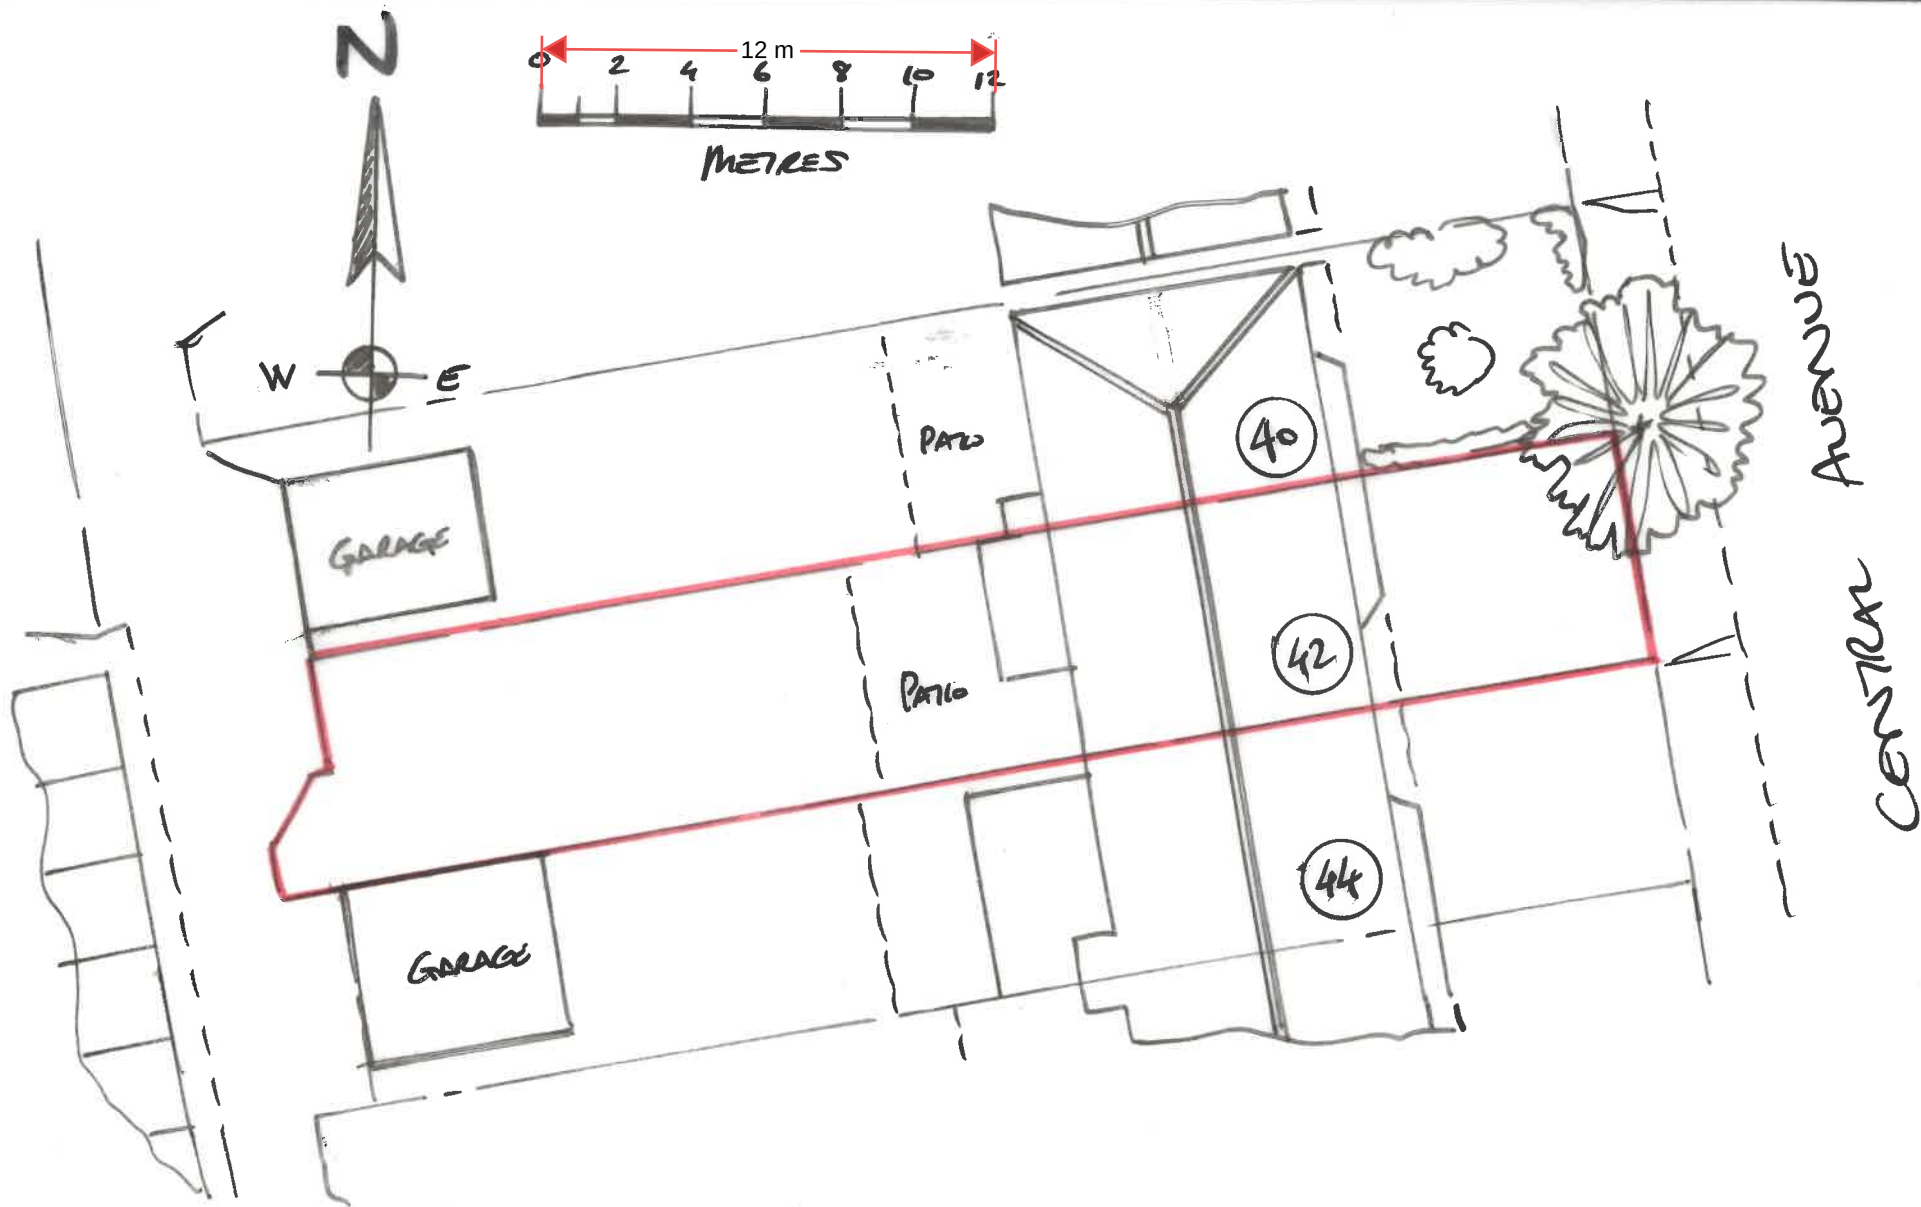

Project

42 CENTRAL AVENUE

Title

Block Plan

Date

SEPT/2025

Scale

1:200 CA4

Drawing

DKM/5522/03

Rev

0