




Repair

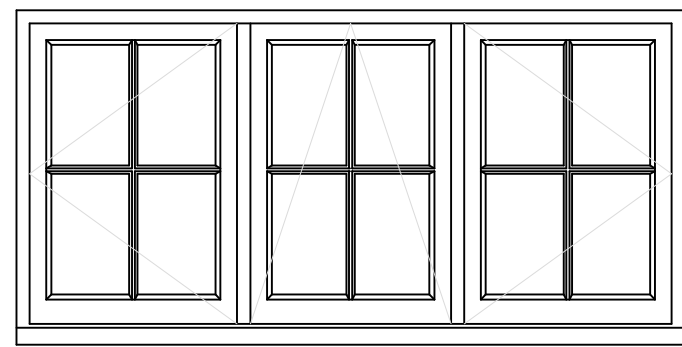

Window FF 1

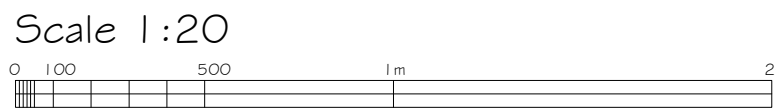


Repair

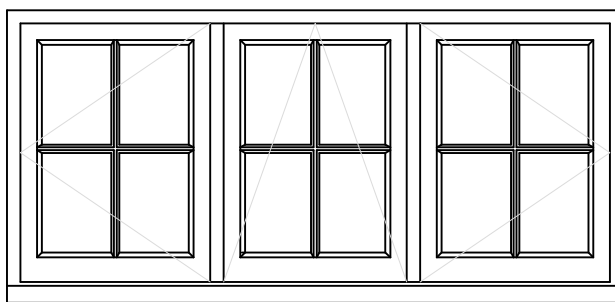


Window FF 2

Replace

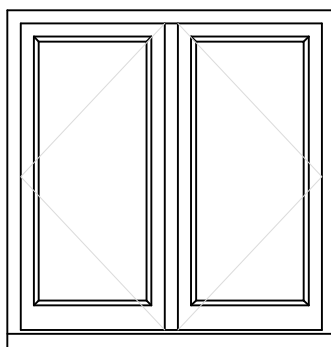


Window FF 3

Replace

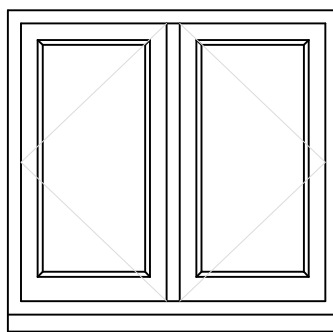


Window FF 4

Replace

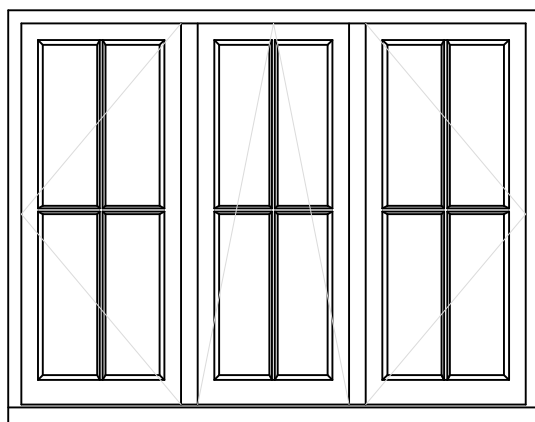


Window FF 5

Replace

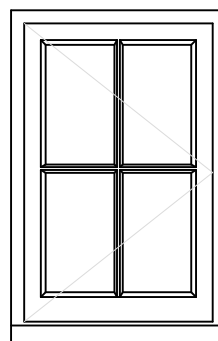


Window FF 6

Replace

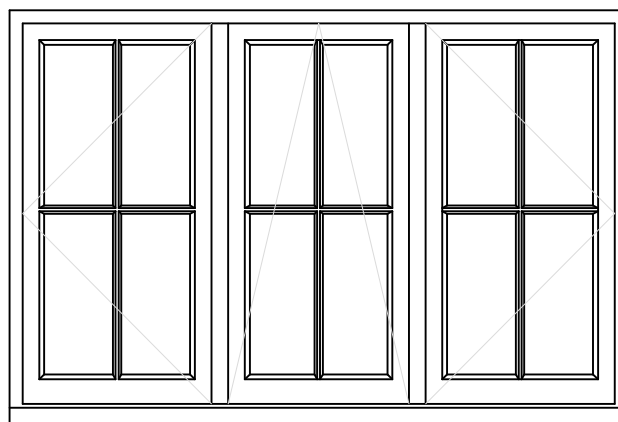


Window FF 7

Replace

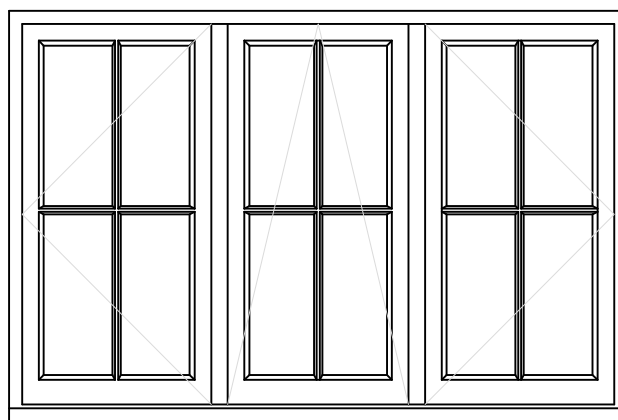


Window FF 7

Replace

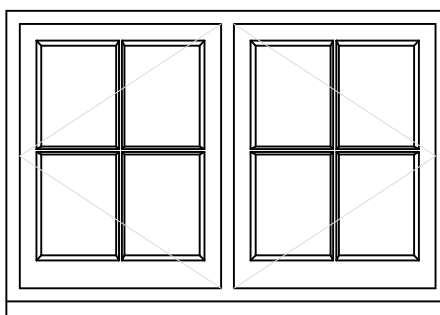

Window FF 8


Repair

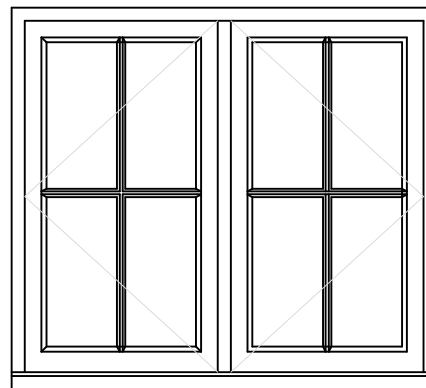

Window GF 1


Scale 1:20

Repair

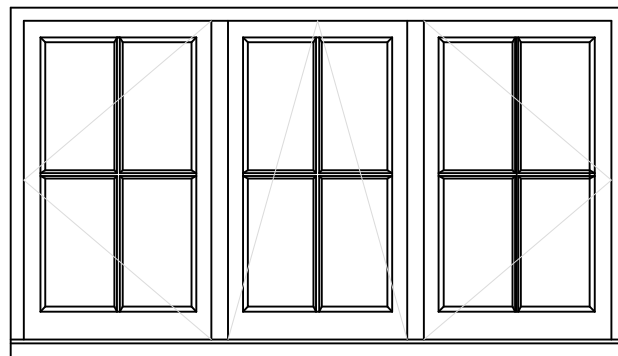


Window GF 2

Replace

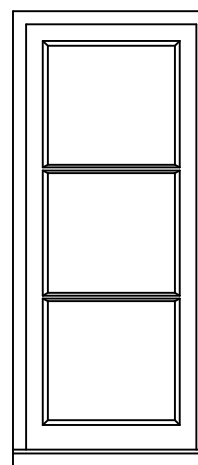


Window GF 3

Replace

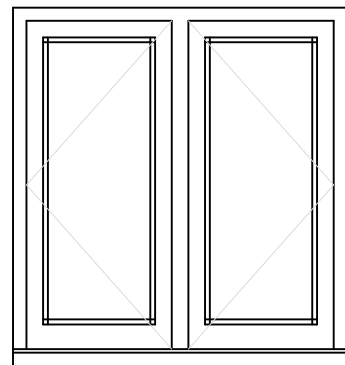


Window GF 4

Replace

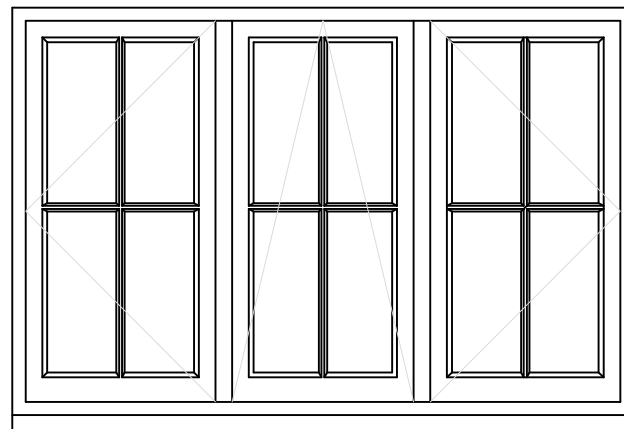


Window GF 5

Replace

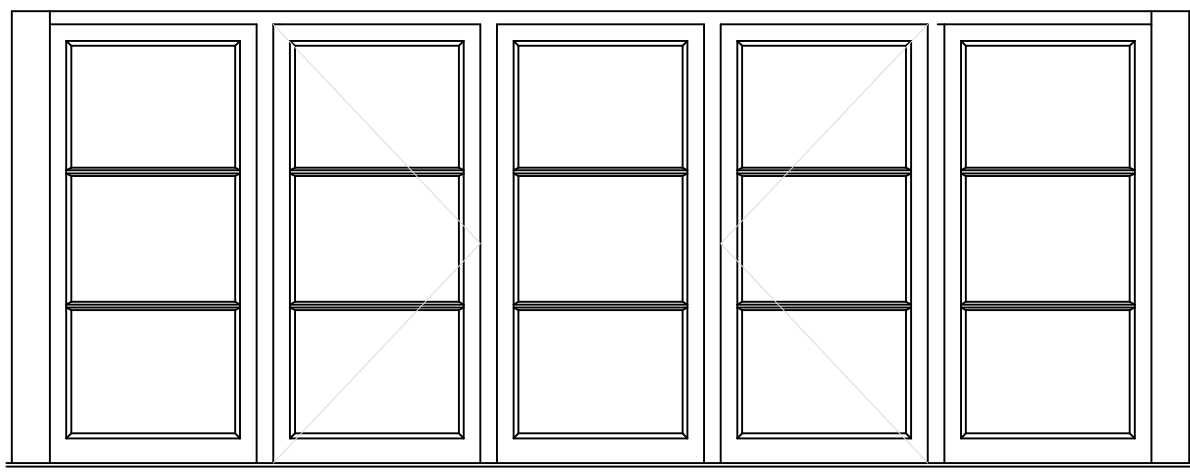


Window GF 6

Replace

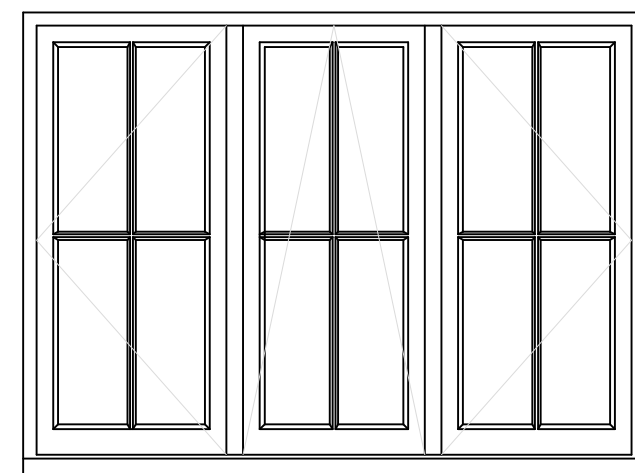


Window GF 7

Replace

 


Window GF 8

Replace

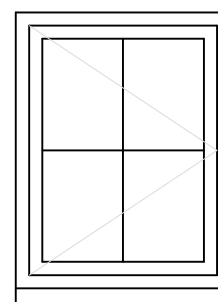

Window GF 9


Removed

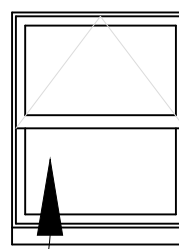

Crittall window

Window GF 10

Replace

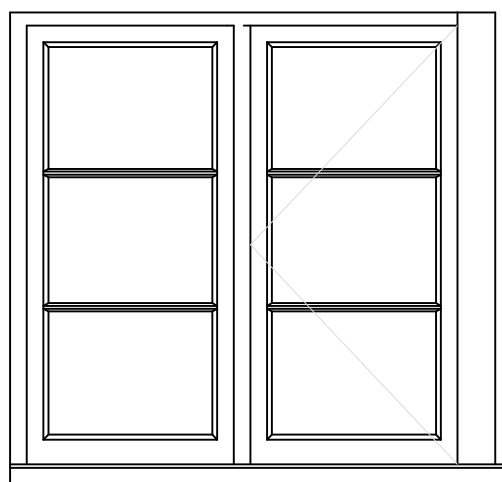

Window GF 11

Synergy

Planning & Property Consultants Ltd
The Office
The Lanchers
Rochester
Kent ME3 7NQW

Client
Mr J Bungler

Address
Filborough Farm

Drawing title
Proposed replacement windows

Scale
1:50/1:100/1:200

Date
November 2025

Drawn by

Drawing No
25/493/04