

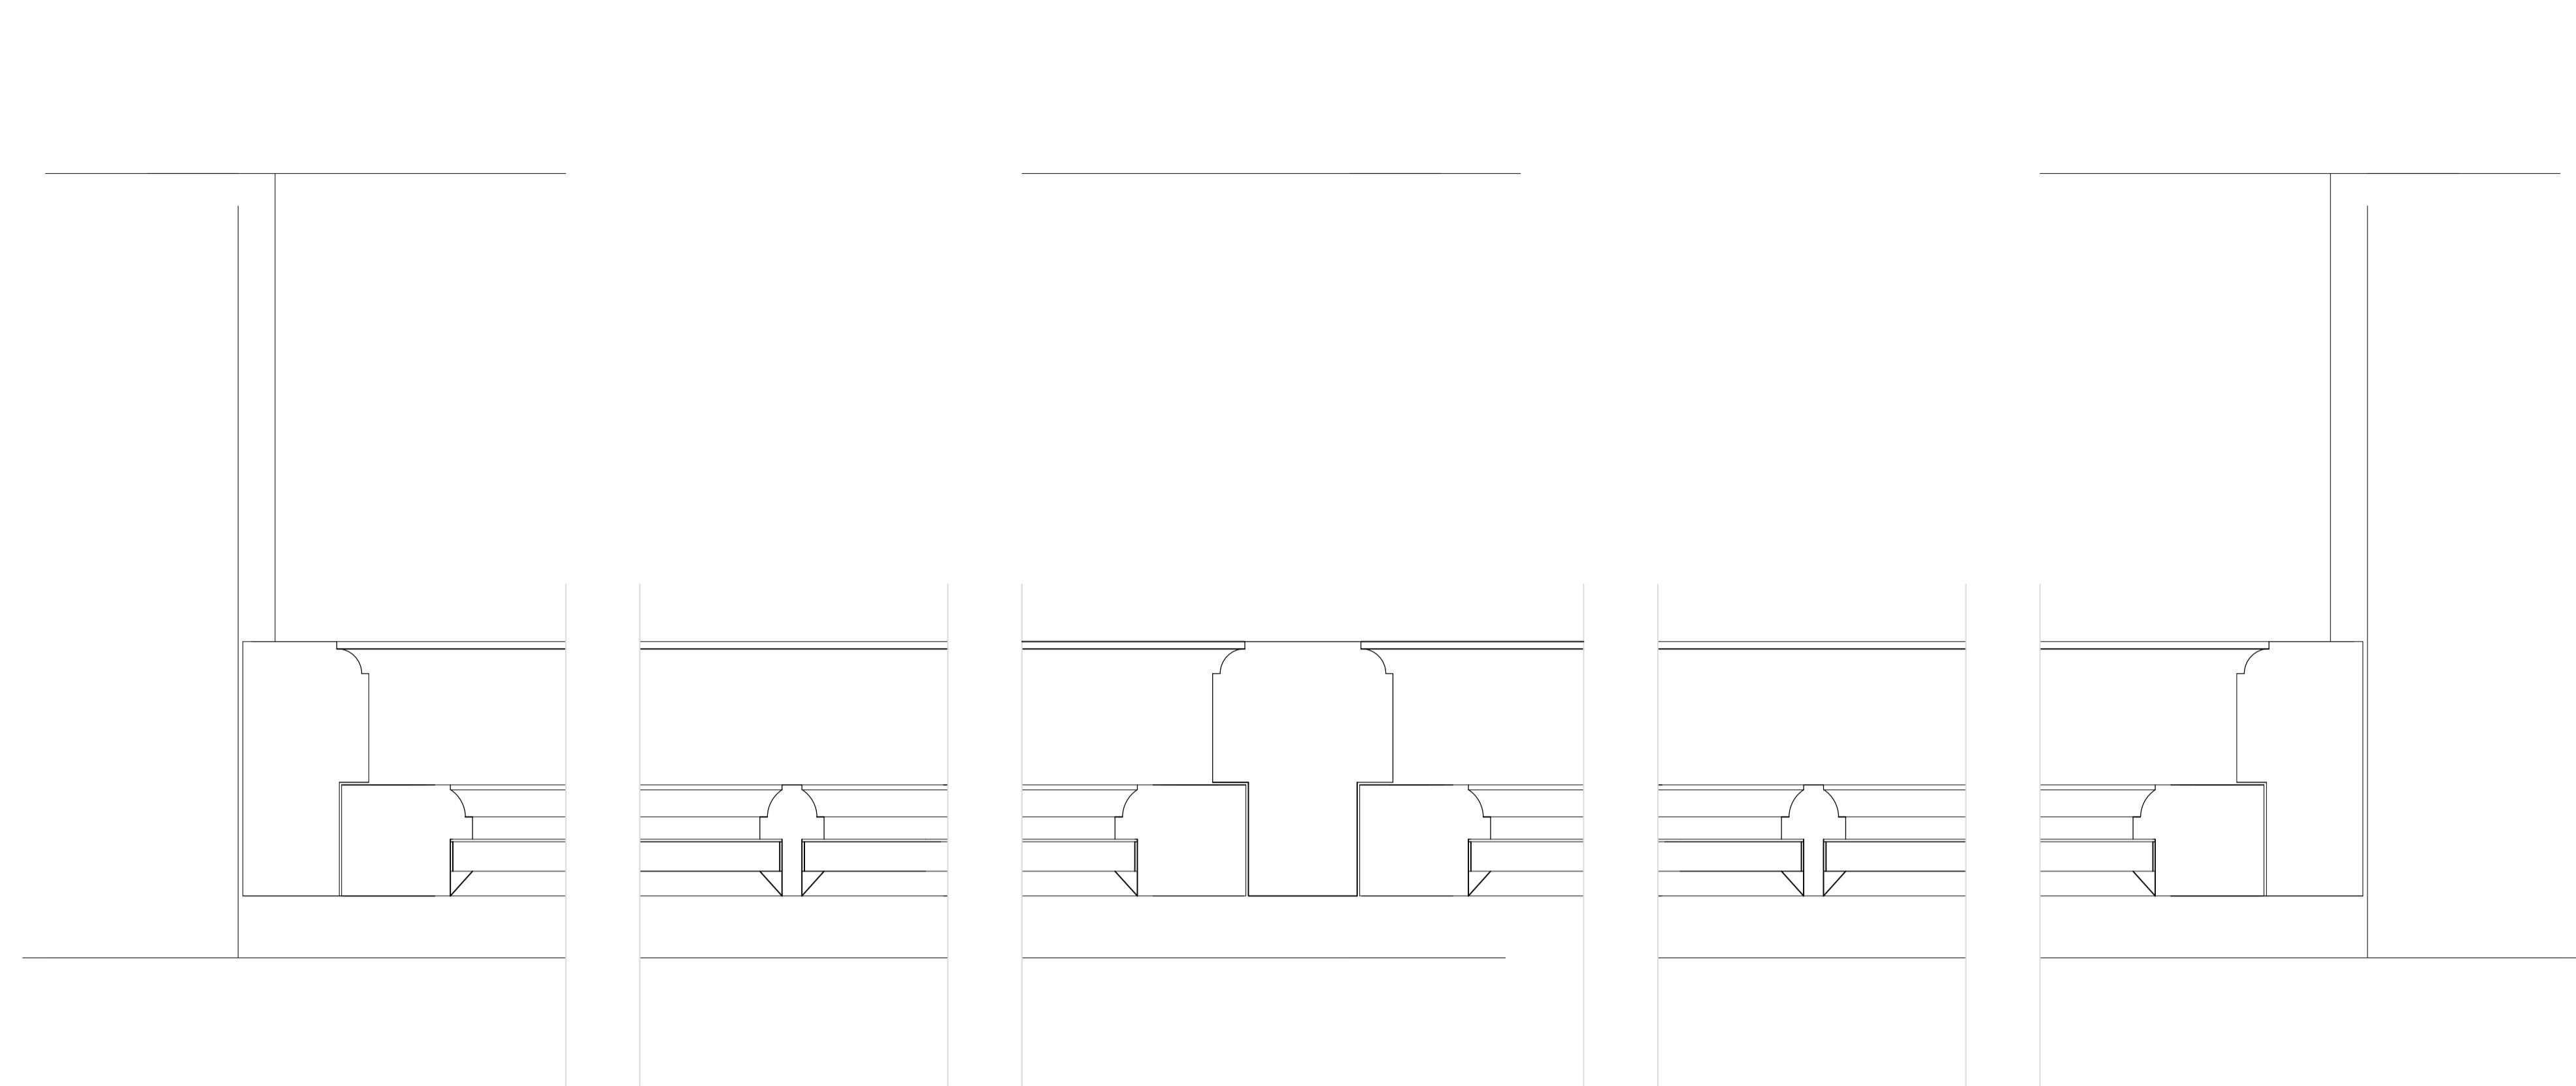


## Typical window details

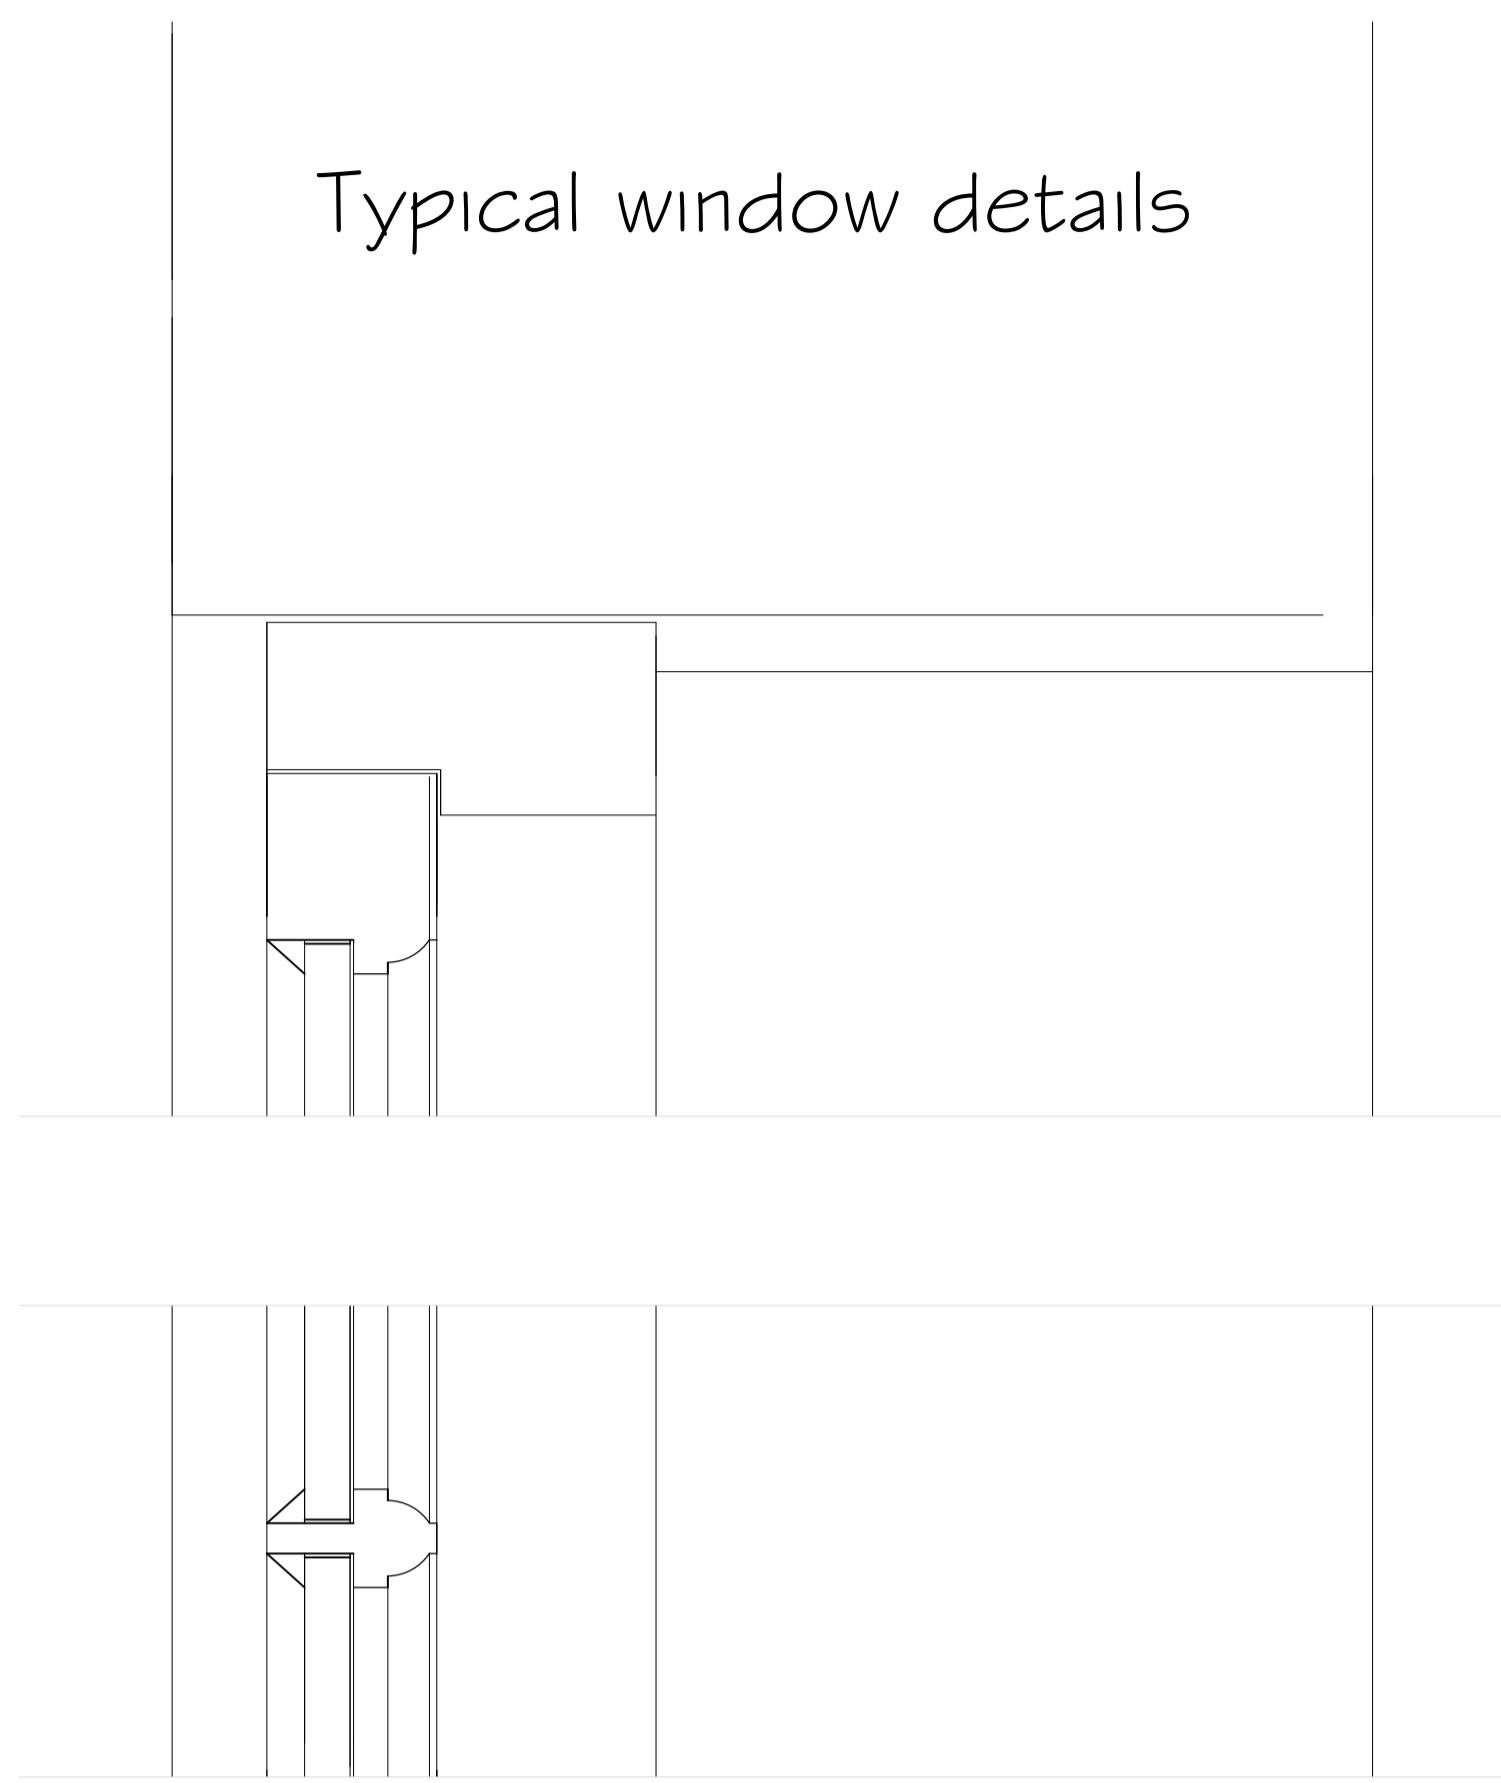


## Horizontal section

Scale 1:2

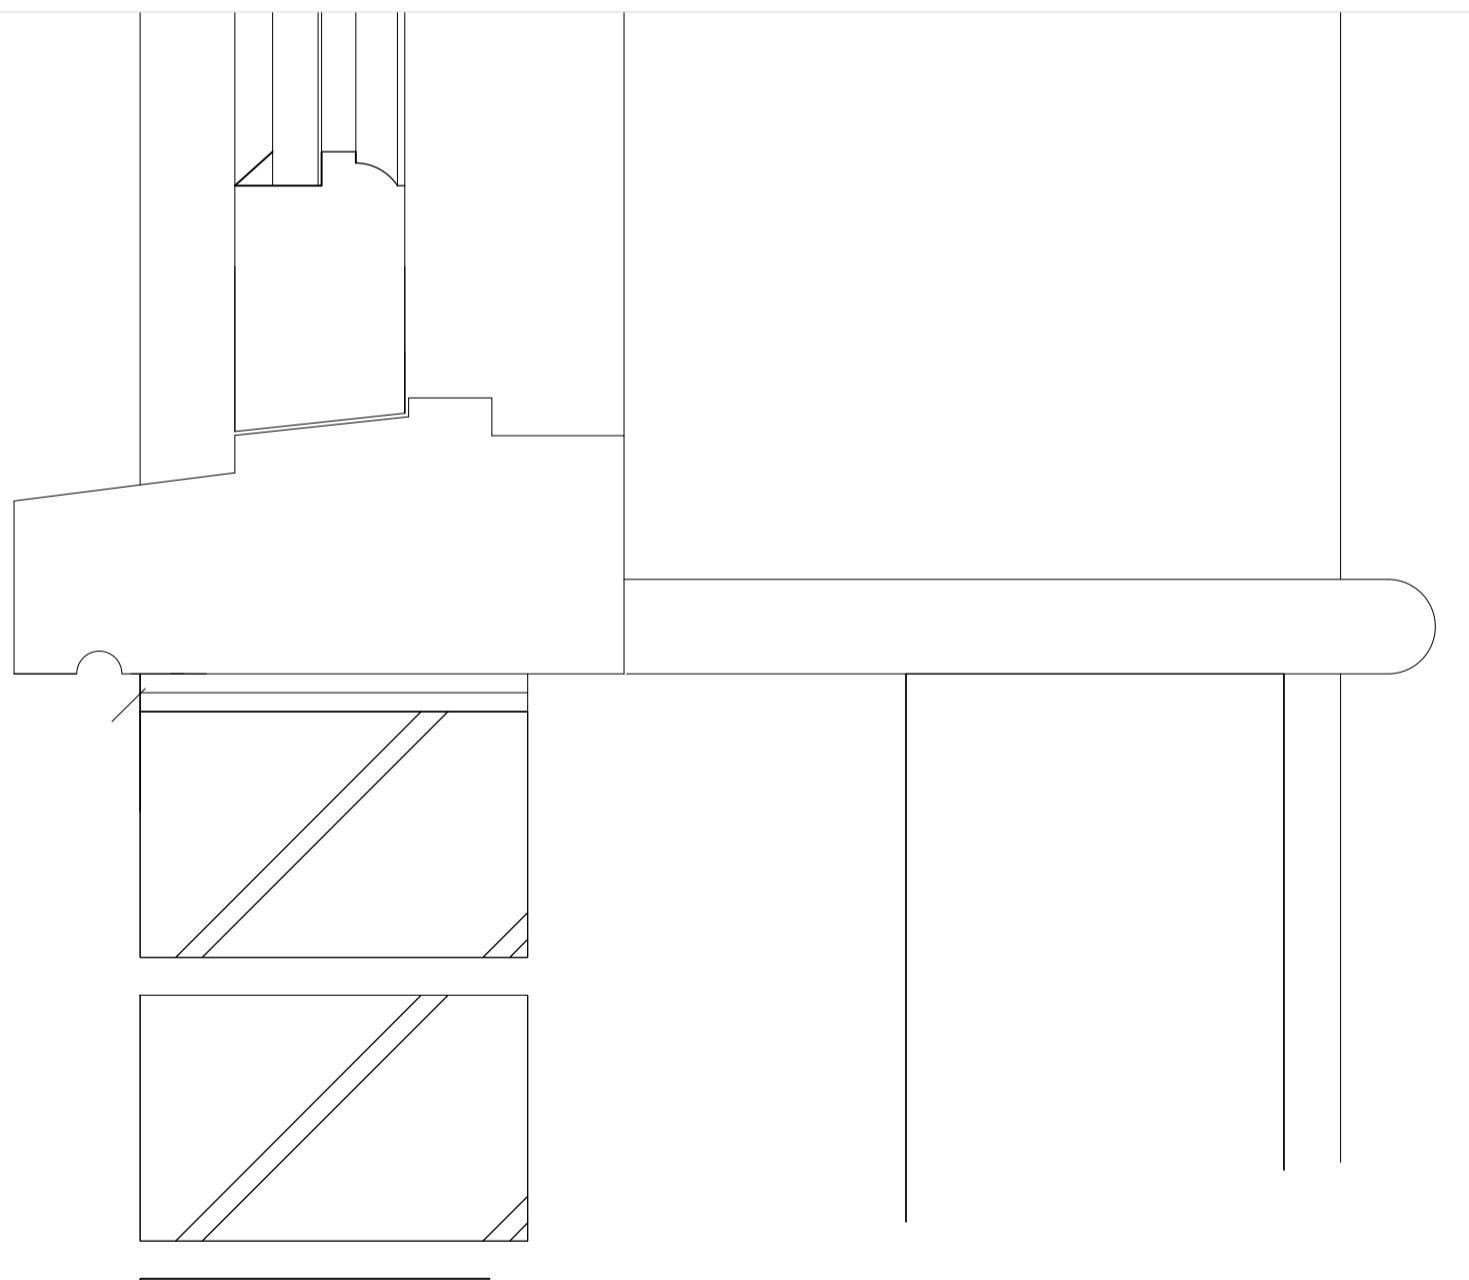

## Vertical section

Scale 1:2

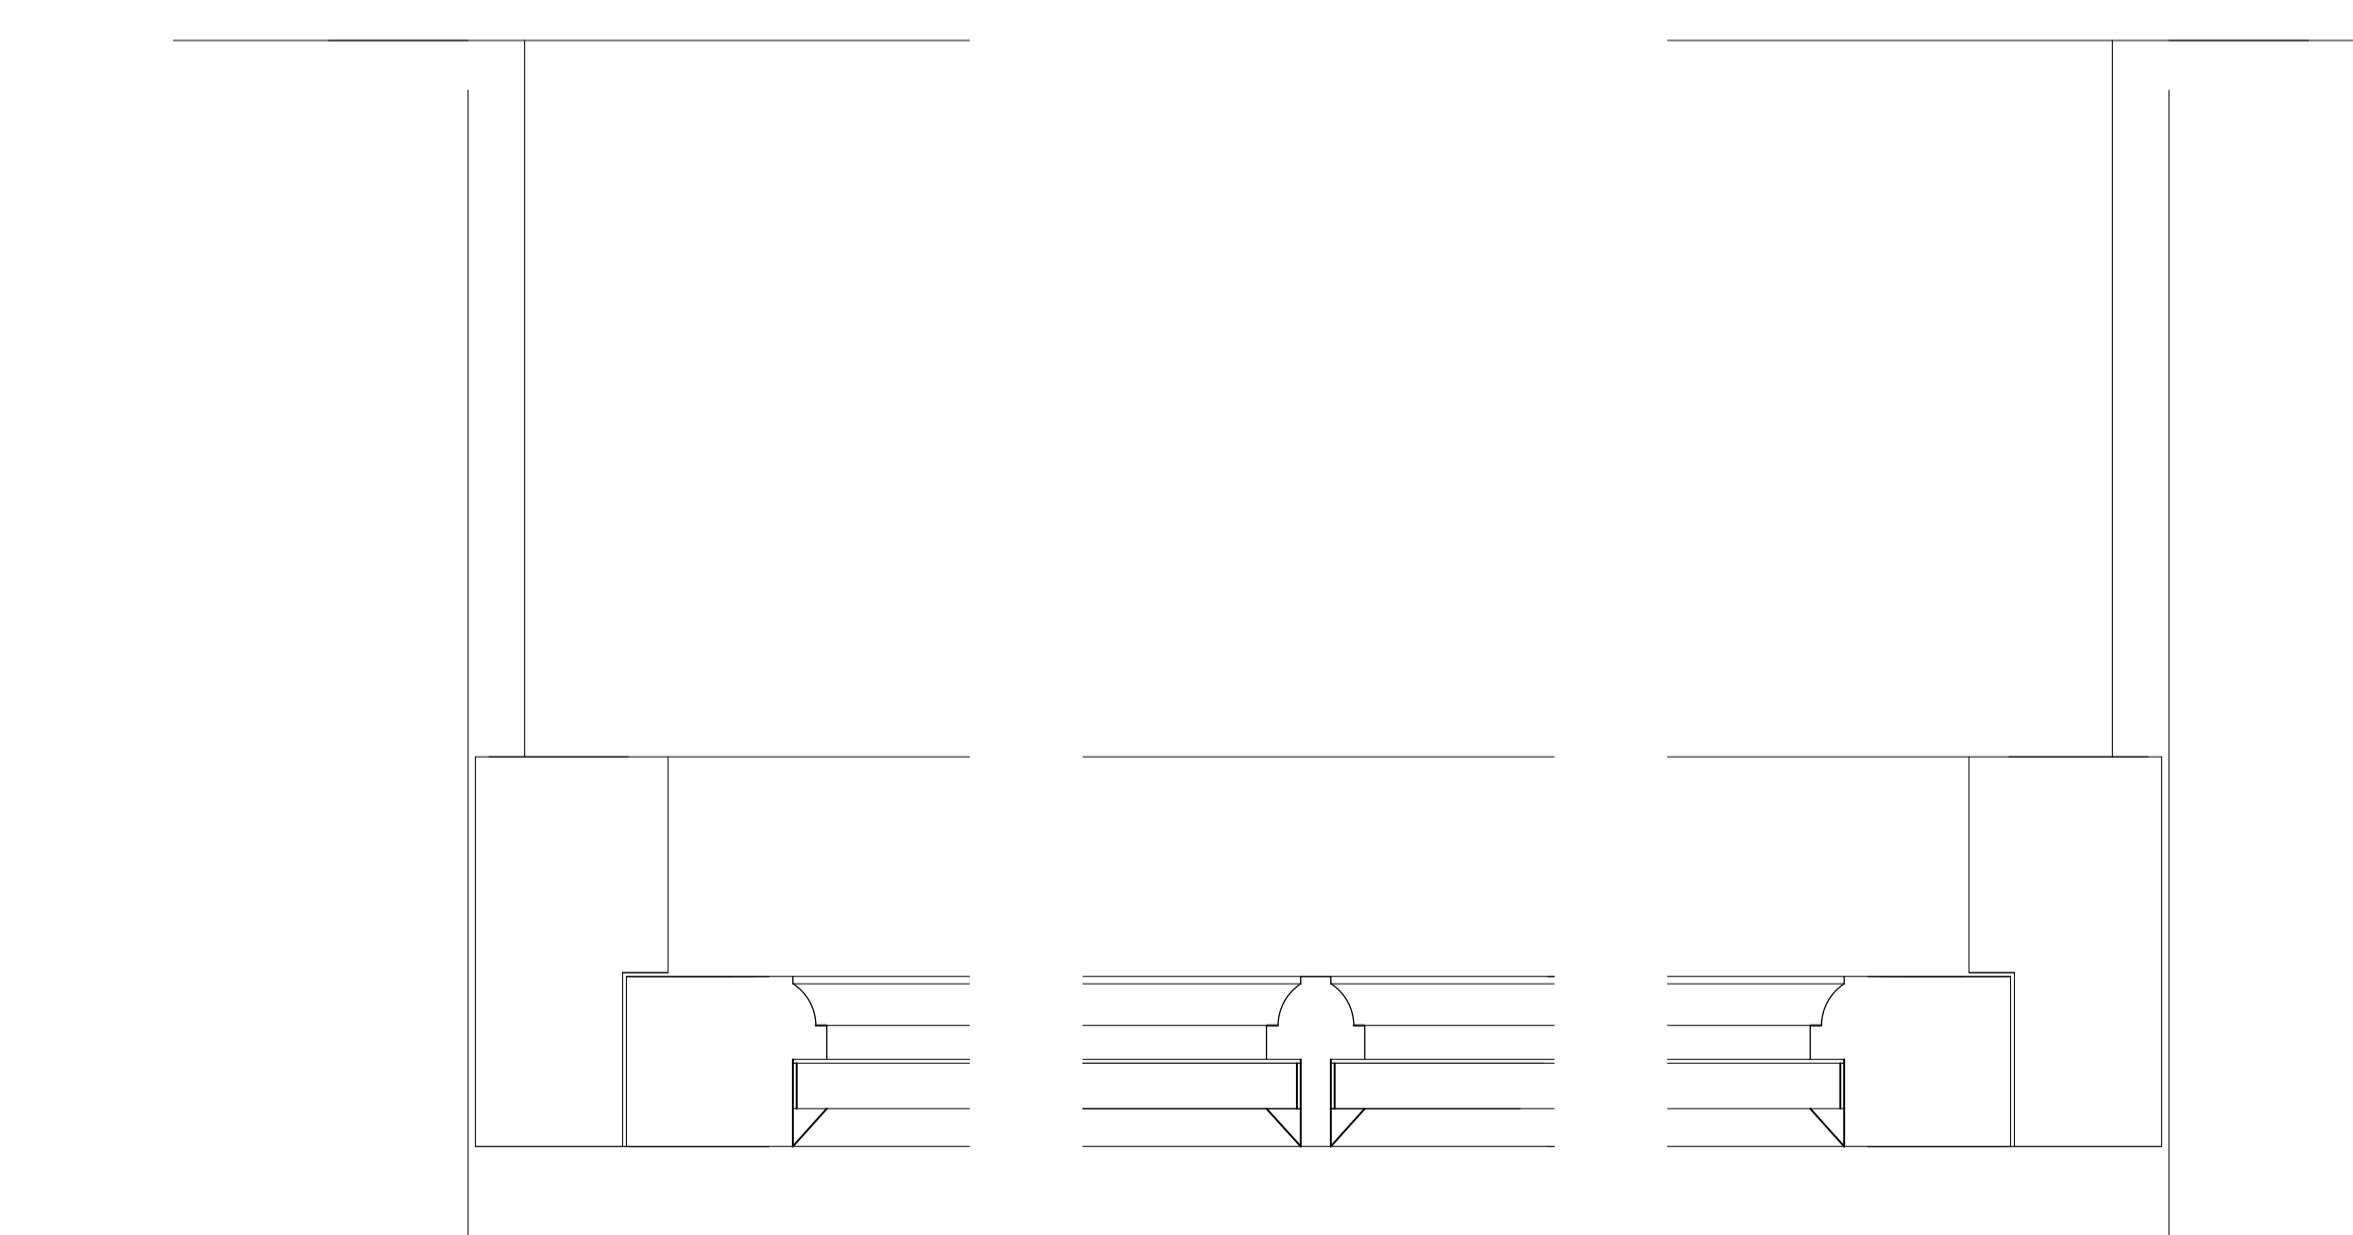

## Horizontal section

Scale 1:2



Copyright

**Synergy**  
Planning & Property Consultants Ltd  
The Office  
The Larches  
Rochester  
Kent ME3 7HQW

Client  
Mr J Bunker

Address  
Filborough Farm

Drawing title  
Proposed replacement windows section details

Scale  
1:50/1:100/1:200

Date  
November 2025  
Drawn by

Drawing No  
25/493/05