

This block contains a circular logo on the left with a stylized letter 'C' inside. To the right of the logo is a block of text: 'This drawing remains the Copyright of the architects and may not be reproduced in whole or in part without their written permission'. To the right of the text is a vertical decorative element consisting of a central column with two flanking structures, each featuring a circular motif at the top and a curved base.

NOTES

Do not scale

Verify all dimensions on site before commencing any work or preparing any shop drawings



All building materials, components and workmanship to comply with the appropriate Public Health Acts, Building Regulations, British & European Standards and Codes of Practice and to the appropriate manufacturers recommendations.

For all specialist work see relevant drawings



All schemes to be set out completely including buildings, roads, drainage and levels prior to the commencement of works

Sites to be checked against Land Registry plans and any necessary Easements to be established

Any discrepancies, errors or omissions to be reported to the architect for further instructions before commencement of works

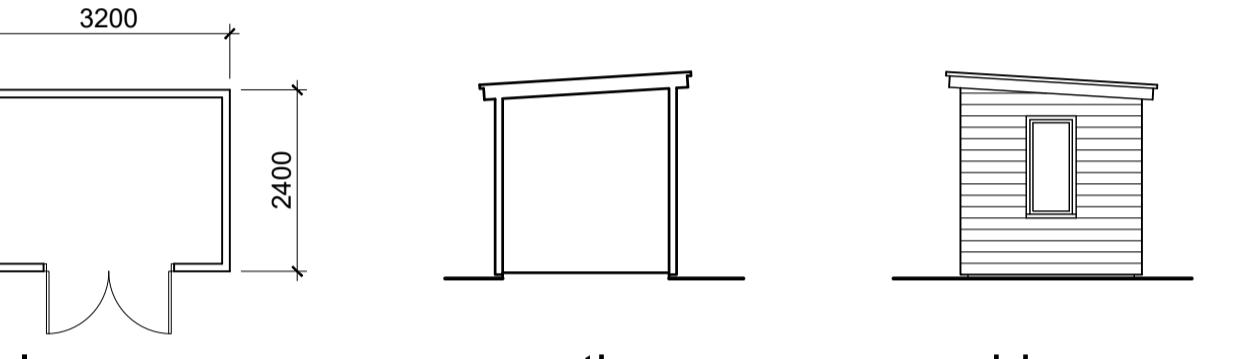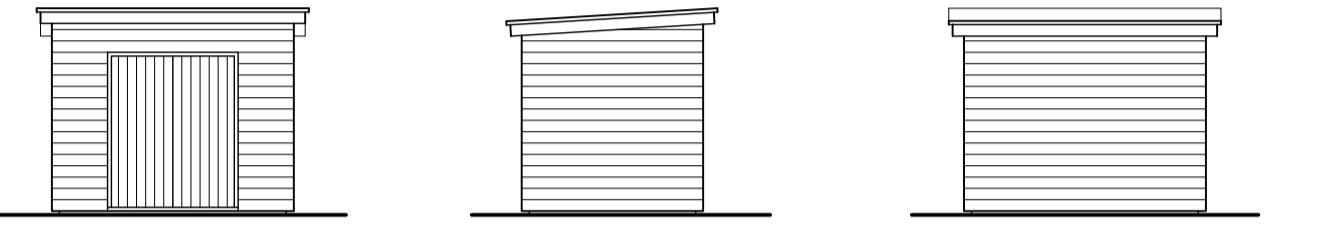

SHED

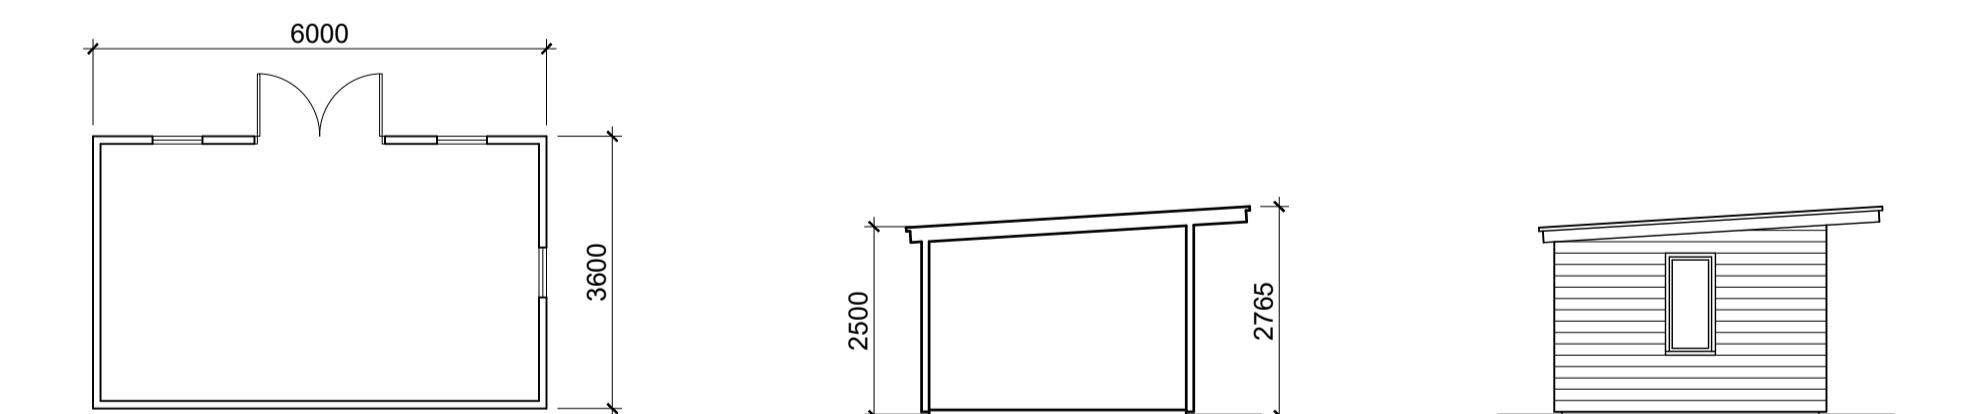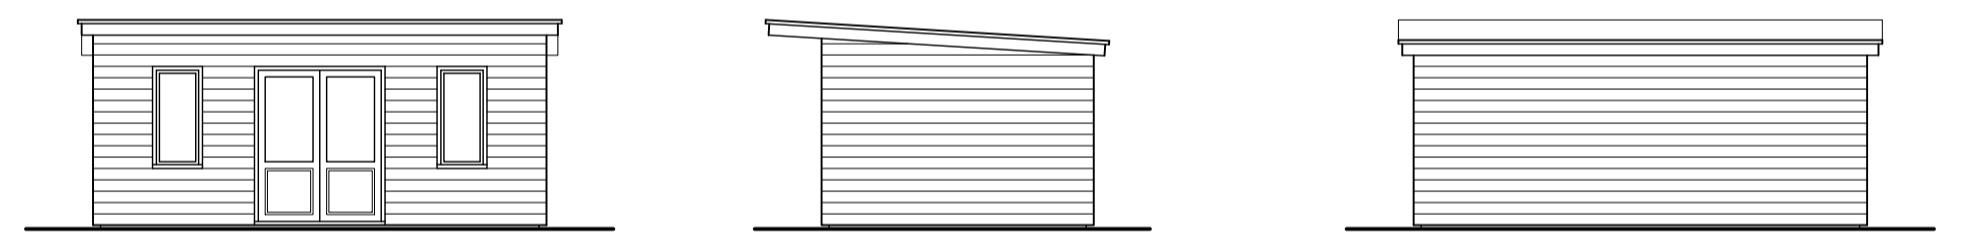

plan section side

SUMMER HOUSE

Drawing Title

Outbuildings

As Proposed

Scale	Date	Drawn By
1:100 @ A1	17.12.25	JR

Project No.	Dwg. No.	Rev.
5453	D-18	