
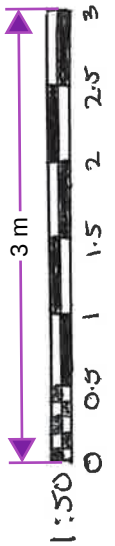


VIEW FROM B

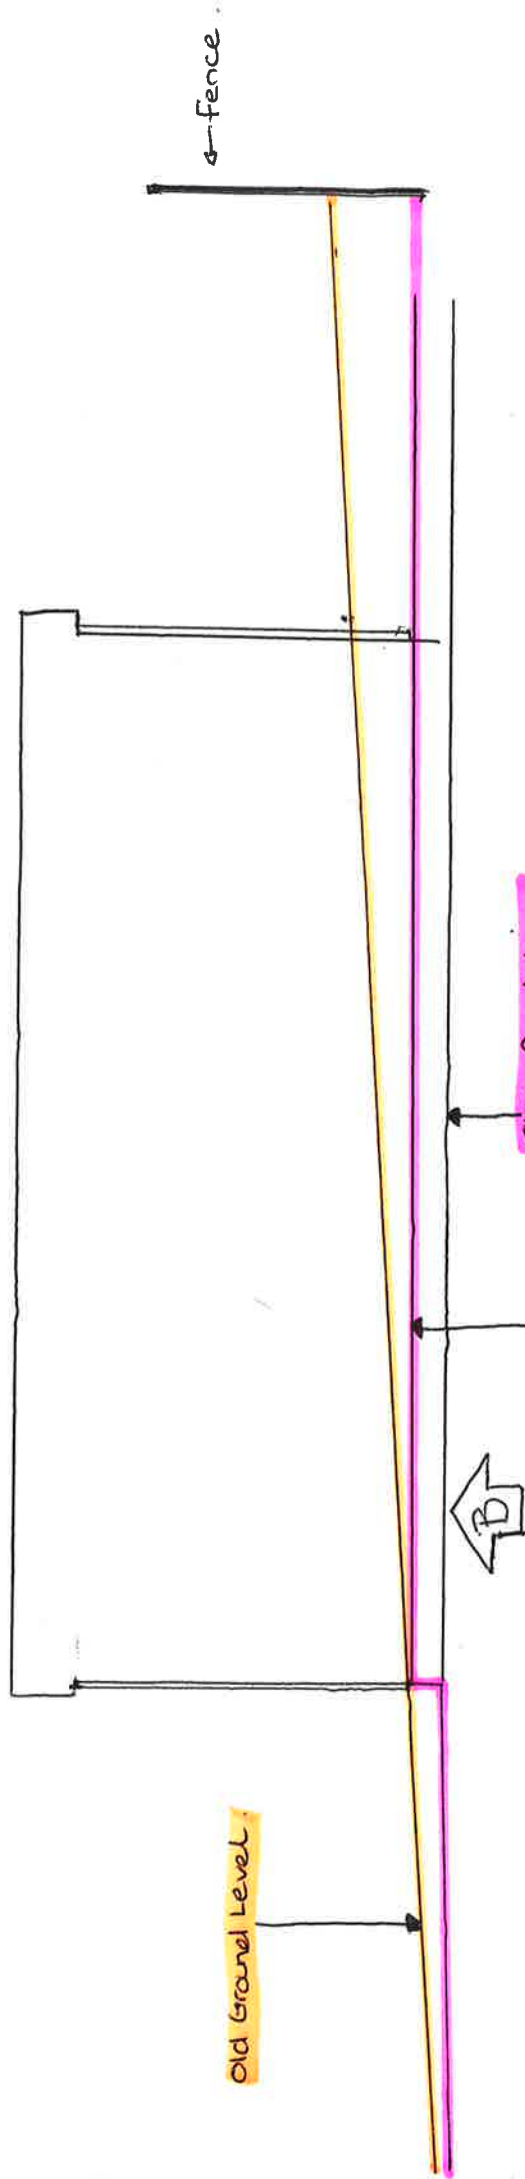

2 NURSERY COTTAGES CANAL ROAD WIGHAM, ROCHESTER, KENT. ME3 7HU.	ELEVATIONS SUMMER HOUSE PLAY ROOM FROM A RAISED PATIO PLATFORM.
SCALE 1:50 @ A4. APRIL 2025	