


Extended View D

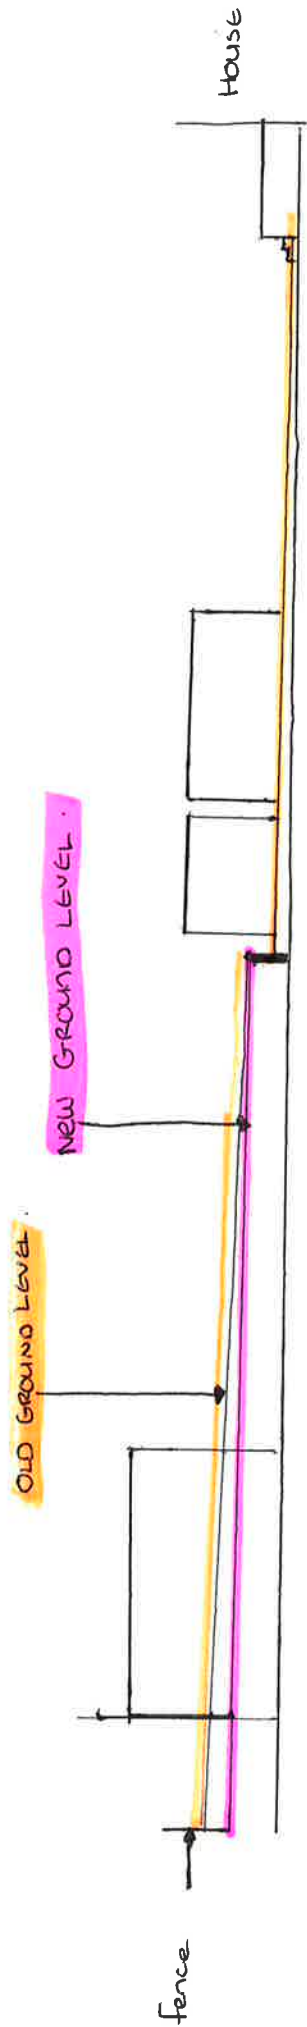

2. NURBERG COTTAGES. CANAL ROAD WIGHAM. ROCHESTER. KENT. ME3 7HU	ELEVATIONS SUMMER HOUSE PLAY ROOM FROM A RAISED PATIO PLATFORM.
SCALE 1:200 @ A4.	
APRIL 2025.	