


5 Block C - Section AA

1 : 100



1 Block C - Section BB.

1 : 100

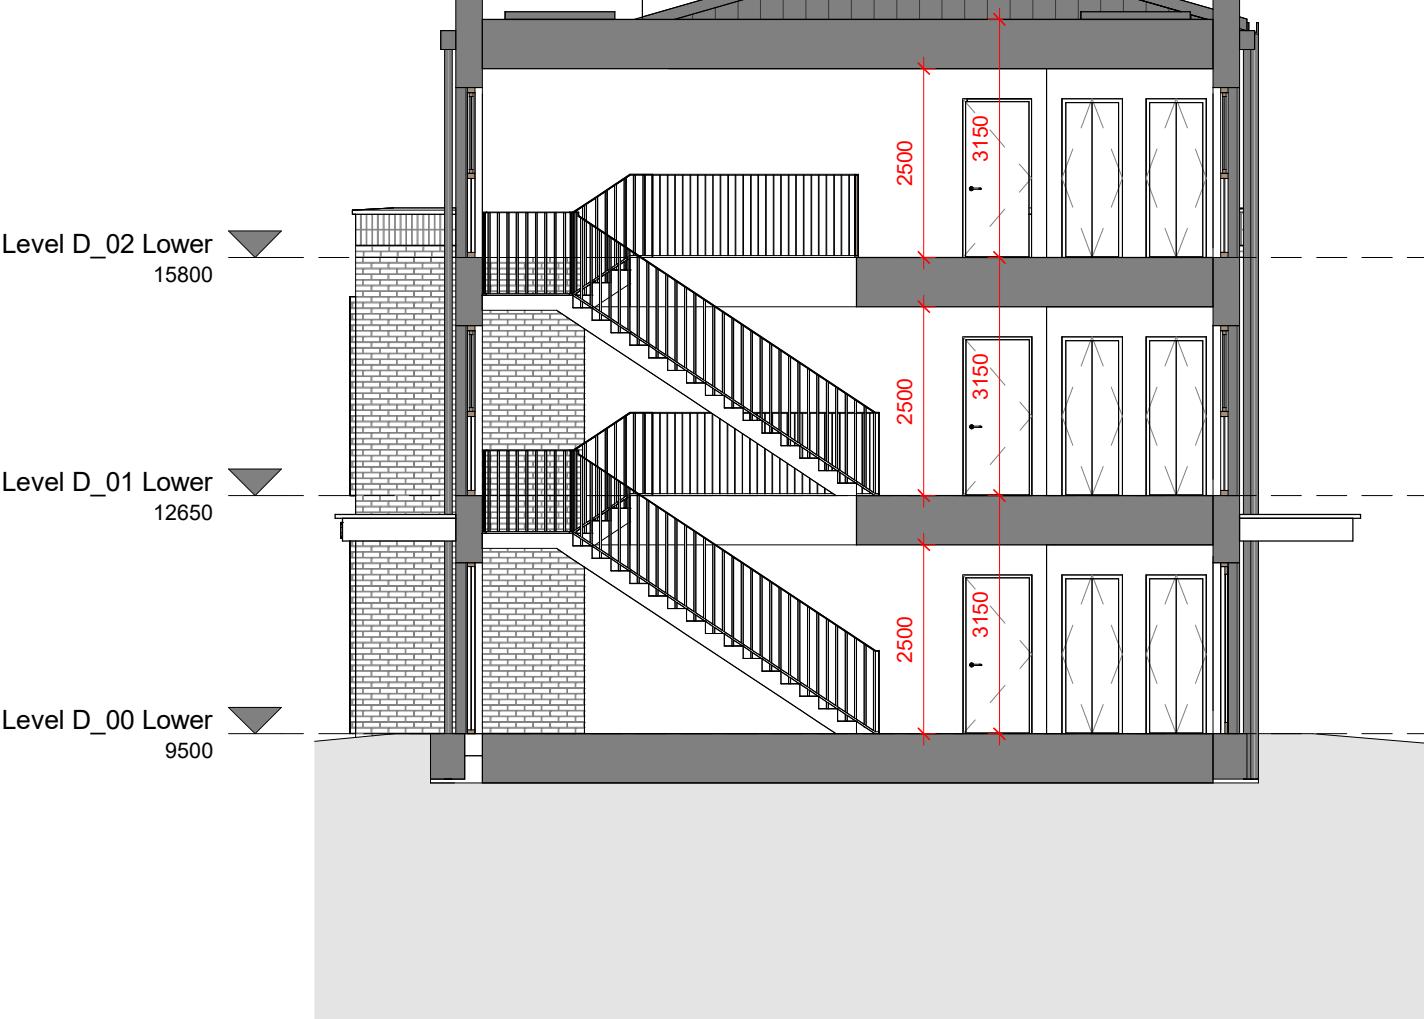


4 Block D - Section AA

1 : 100



3 Block D - Section BB

1 : 100

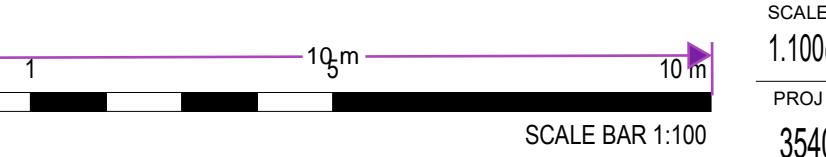

P01	Planning Submission	01/08/25		
Rev	Description	Date		
BAILY GARNER				
LONDON HEAD OFFICE 145-147 STATION ROAD LONDON SE9 5DT t: 020 8294 1000 e: general@ballygarner.co.uk				
CLIENT Gravesend Borough Council				
Civic Centre Windmill Street, Gravesend Gravesend, Kent DA12 2AU t: 0147 433 7000 e: general@ballygarner.co.uk				
PROJECT ADDRESS Rose Avenue Gravesend DA12 2LN				
PROJECT NAME Rose Avenue				
DRAWING TITLE Proposed Sections - Block C & D				
SUITABILITY CODE Planning				
SCALE 1.100(A1	DRAWN KS	CHECKED RP	APPROVED DB	DATE 01/08/25
PROJ. NO. [AUTHOR] [VOLUME] [LEVEL] [DOC.TYP] [ROLE] [DRW. NO.] [REV. NO.]				
35404 - BGL - A1 - XX - DR - A - 1302 P01				