




are in 'mm' Above Ordnance Datum (AOD)

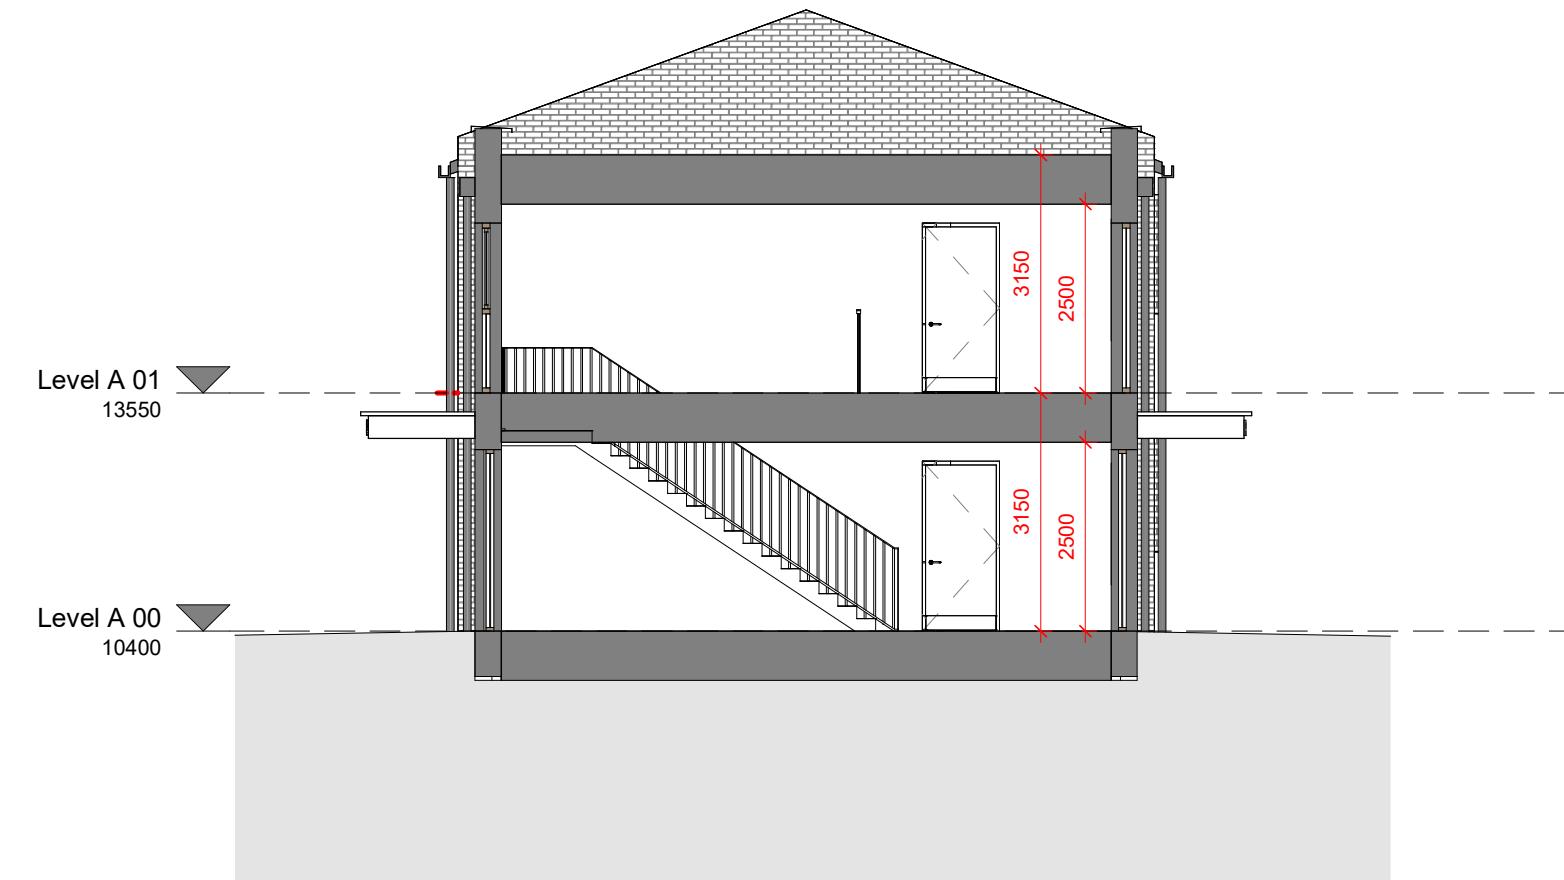


# 1 Block A - Section AA



# 2 Block A - Section BB

1 : 100

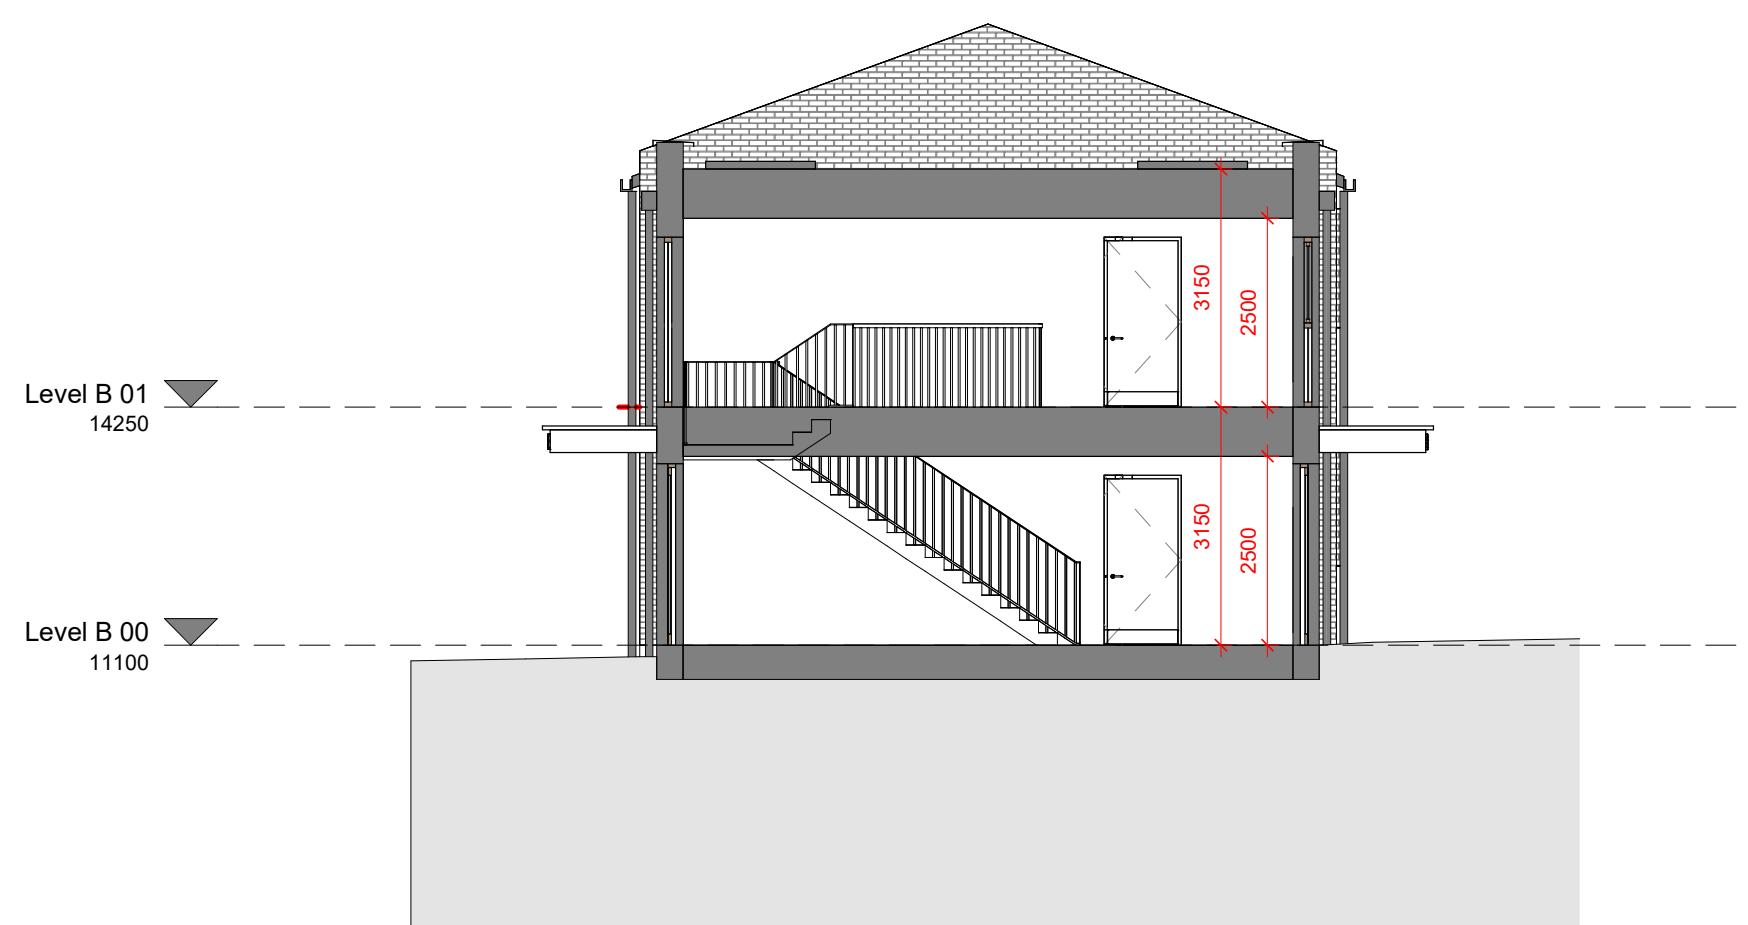

# 4 Block B - Section AA



# 3 Block B - Section BB

1 : 100