



1 Proposed Site Section AA

1 : 200

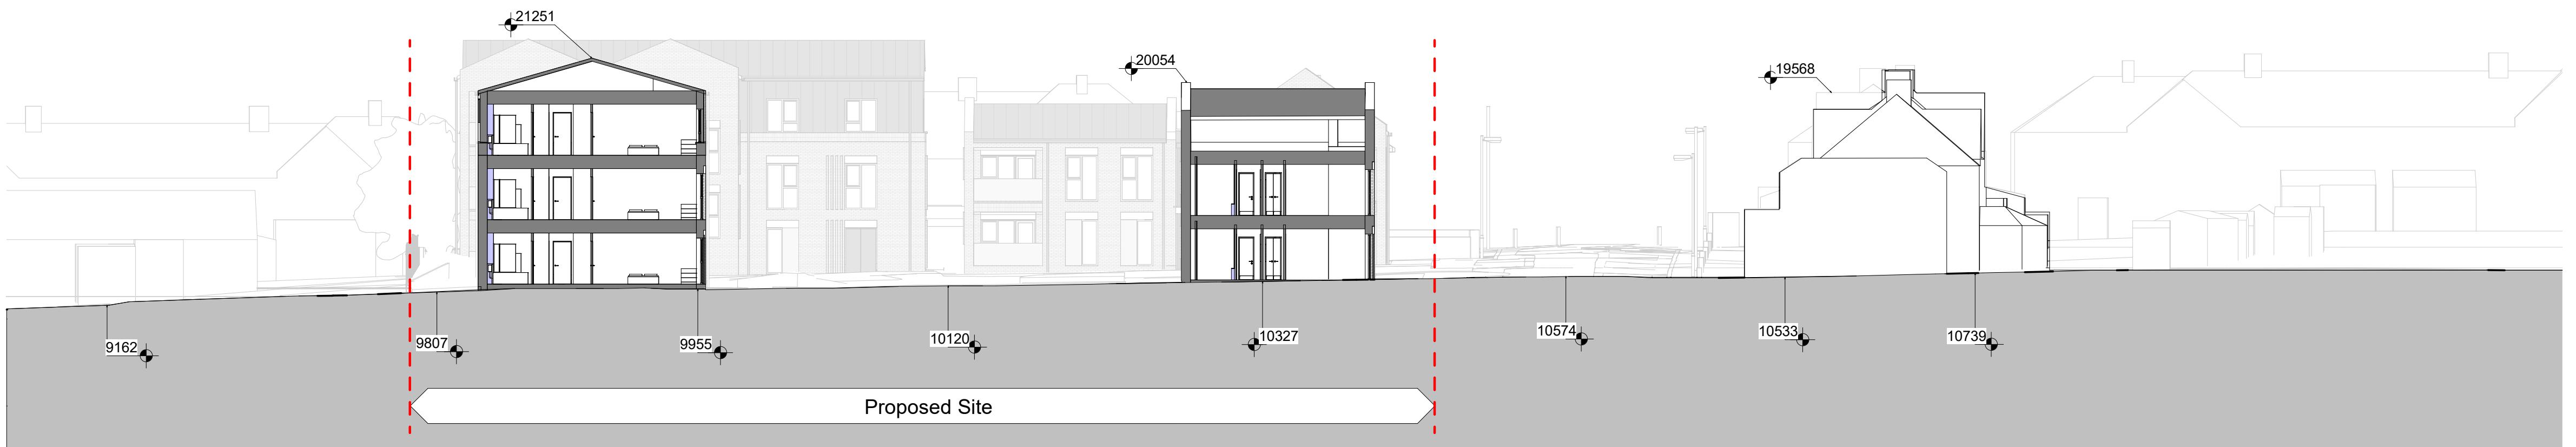

2 Proposed Site Section BB

1 : 200

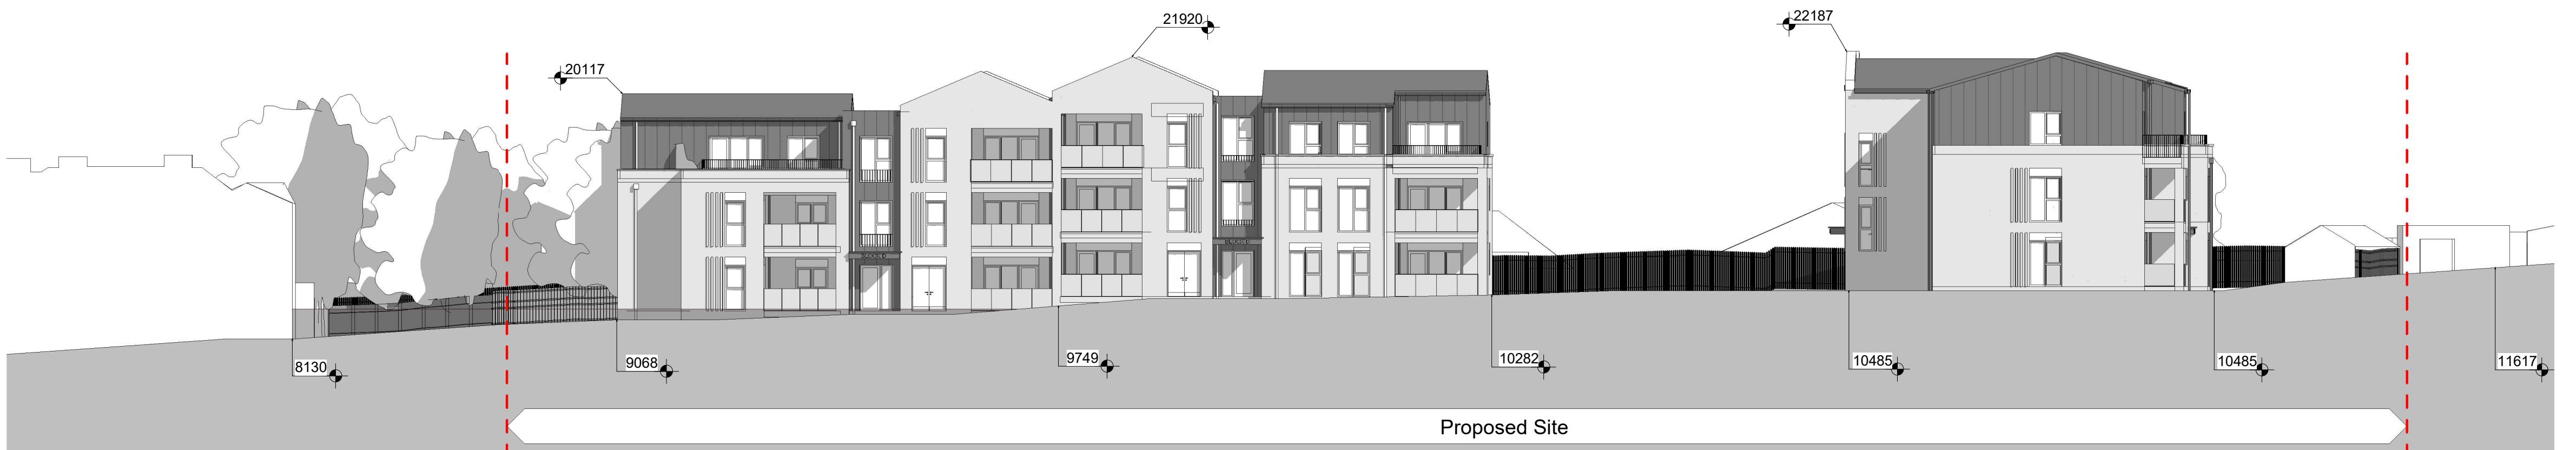

3 Proposed Section CC

1 : 200

P01	Planning Submission	01/08/25					
Rev	Description	Date					
BAILY GARNER							
LONDON HEAD OFFICE 145-147 THE THAMES LONDON SE1 5DT t: 020 8294 1000 e: general@ballygarner.co.uk							
CLIENT Gravesend Borough Council							
Civic Centre Windmill Street, Gravesend Gravesend, DA12 5AU t: 0147 433 7000 e: general@ballygarner.co.uk							
PROJECT ADDRESS Rose Avenue Gravesend DA12 2LN							
PROJECT NAME Rose Avenue							
DRAWING TITLE Proposed Site Sections							
SUITABILITY CODE Planning							
SCALE	DRAWN	CHECKED	APPROVED	DATE			
1:200@A1	LT	RP	DB	01/08/25			
PROJ NO	AUTHOR	VOLUME	LEVEL	DOC/TYP	ROLE	DRW NO	REV NO
35404	BGL	A1	XX	DR	A	1102	P01

5 20.00 m 20m

SCALE BAR 1:200