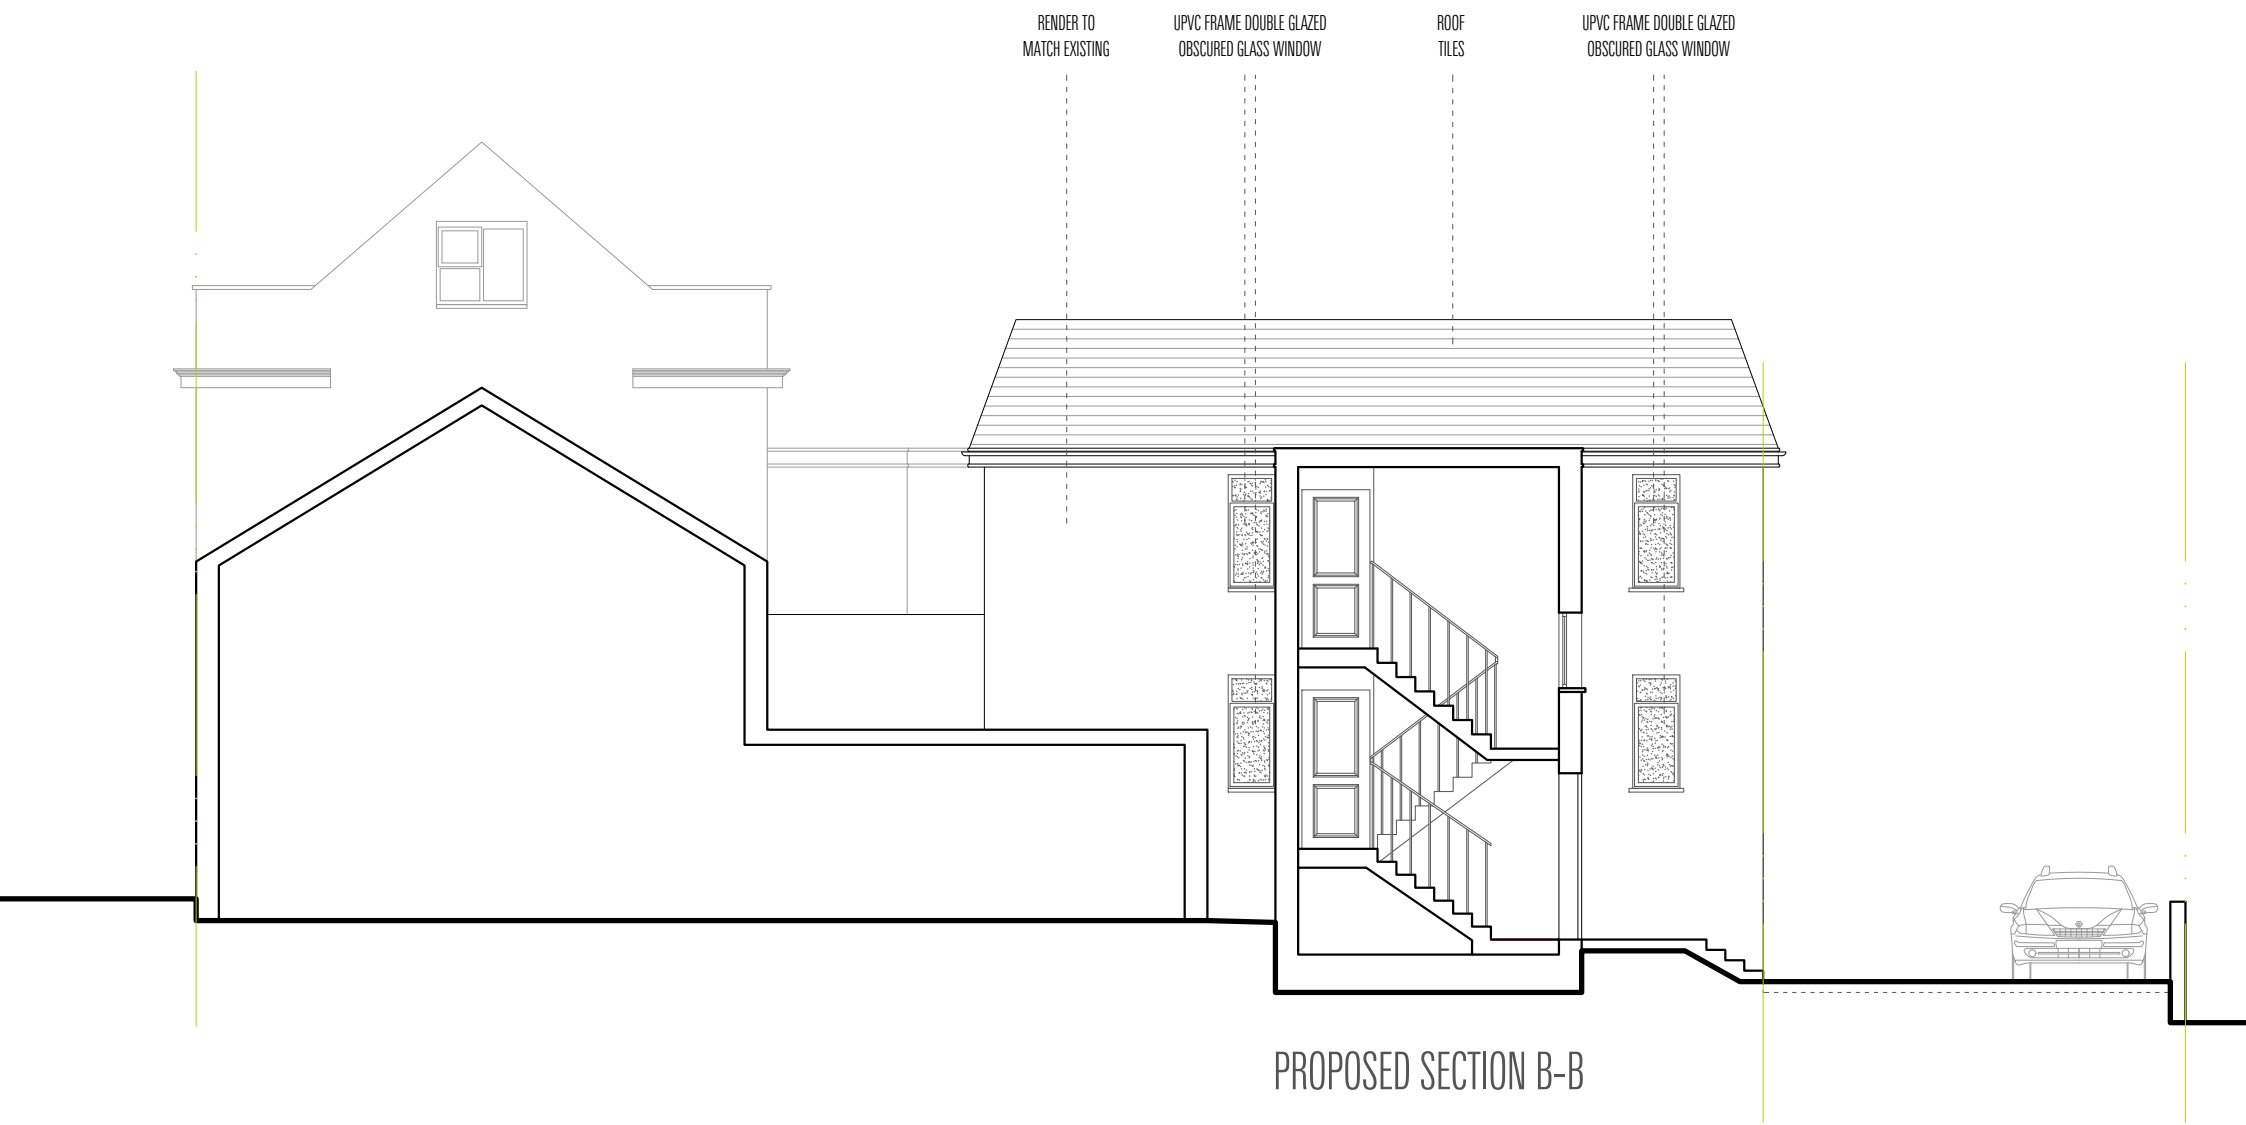
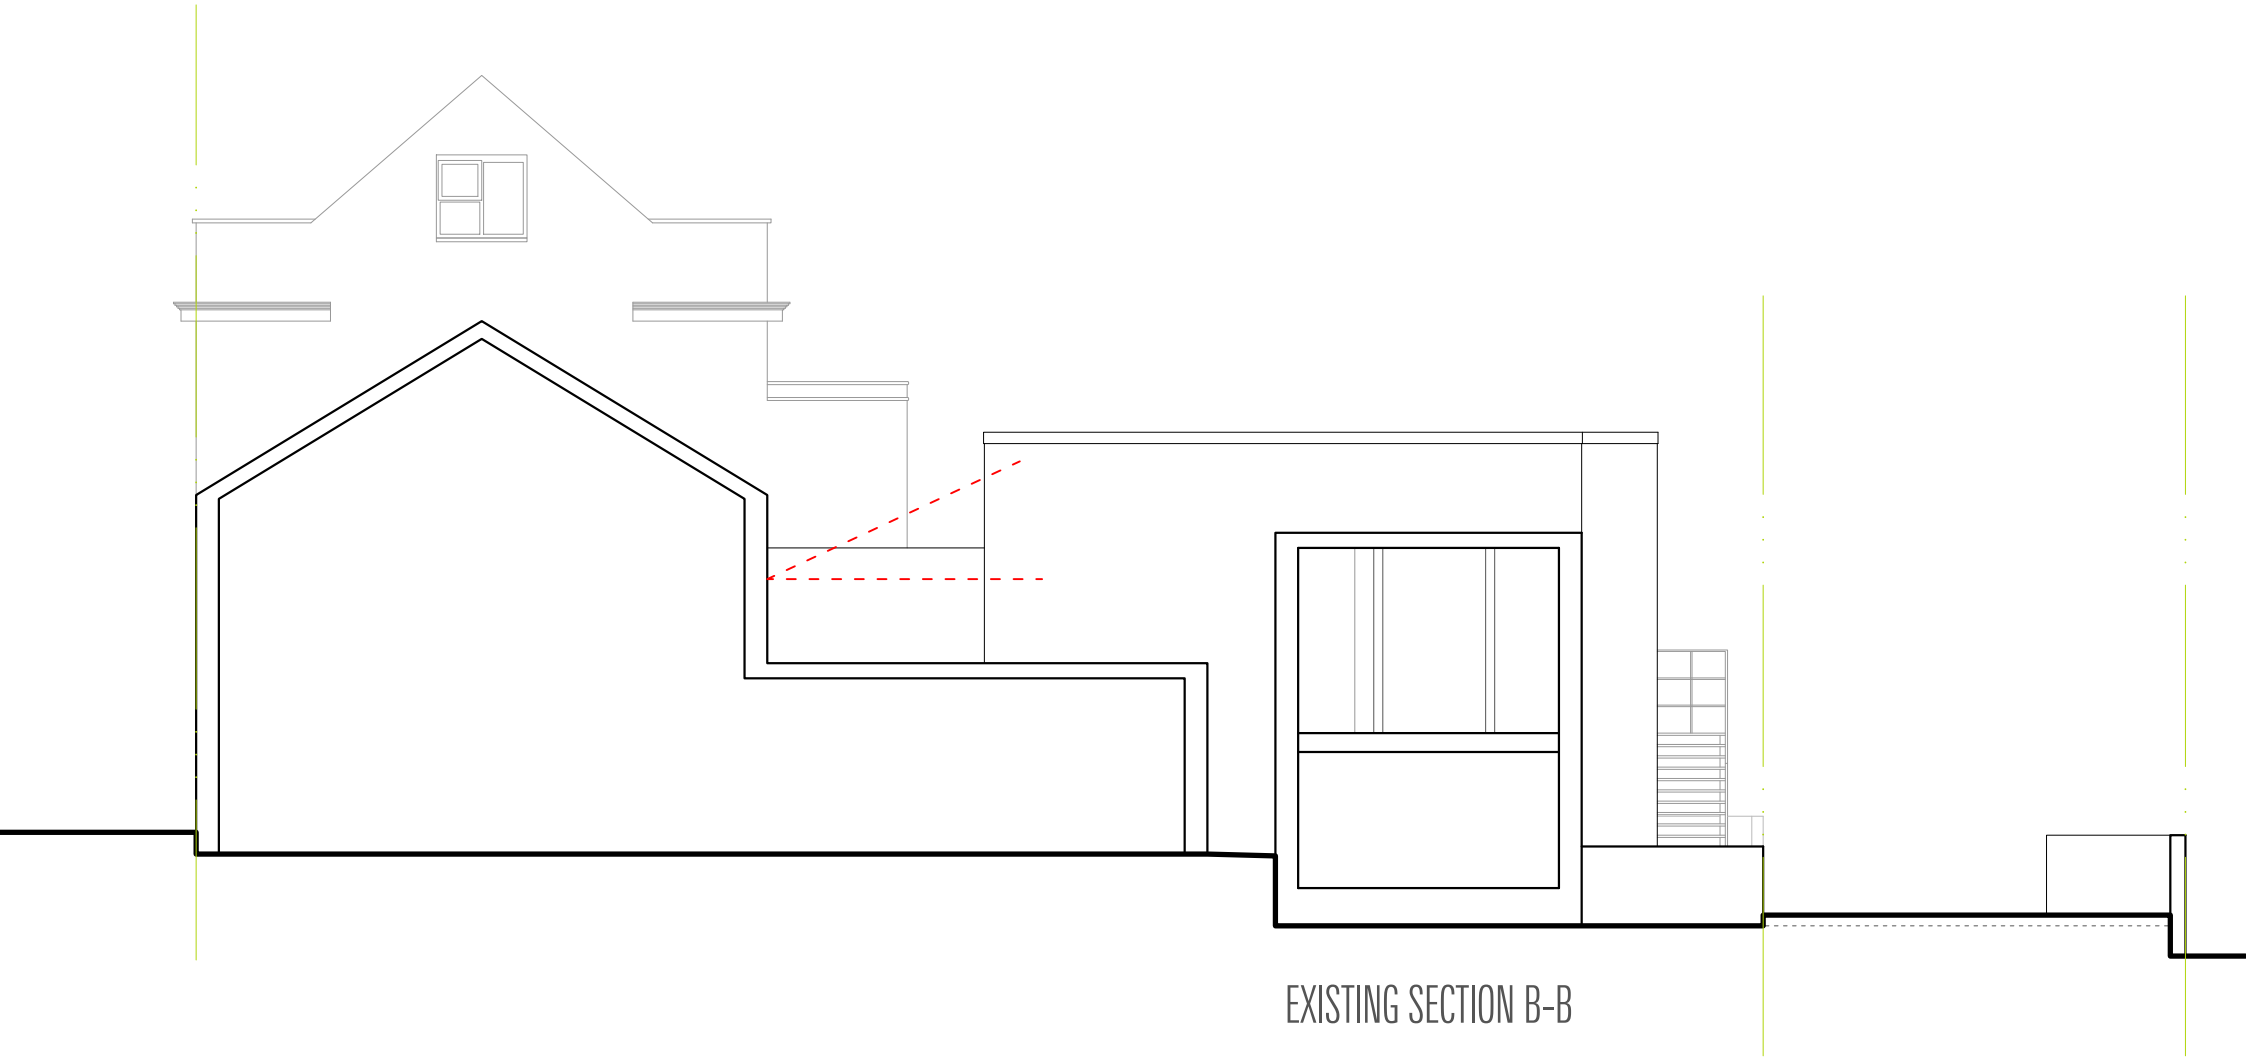


PROJECT : 1-2 STONEBRIDGE ROAD, NORTHFLEET, GRAVESEND, DA11 9DR DWG TITLE : EXISTING AND PROPOSED SECTION B-B	STATE PLANING	REVISION A	DATE ISSUED 10/03/2025 29/05/2025	DRAWN BY KAMIL OZCAN KAMIL OZCAN	REFERENCE No 20251003-PL11 20251003-PL11-A	SCALE A3 1:100	NOTES:THE CONTRACTORS ARE TO CHECK ALL DIMENSIONS, DRAIN RUNS AND GENERAL CONDITIONS ON SITE BEFORE WORKS COMMENCE, AND INFORM BESA ARCHITECTURAL DESIGN LTD IMMEDIATELY UPON DISCOVERY OF ANY ERRORS, OMISSIONS OR DISCREPANCIES.ALL WORKS ARE TO BE CARRIED OUT IN ACCORDANCE WITH CURRENT BUILDING REGULATIONS, BRITISH STANDARDS, CODE OF PRACTICE AND LOCAL AUTHORITY REQUIREMENTS. DO NOT SCALE FROM THIS DRAWING WITHOUT FIRST OBTAINING WRITTEN AUTHORISATION FROM BESA ARCHITECTURAL DESIGN LTD DO NOT SCALE FROM THIS DRAWING. THIS DRAWING IS COPYRIGHT.
--	------------------	-------------------	---	--	--	-------------------	---