




EXISTING LEFT SIDE (SOUTH) ELEVATION

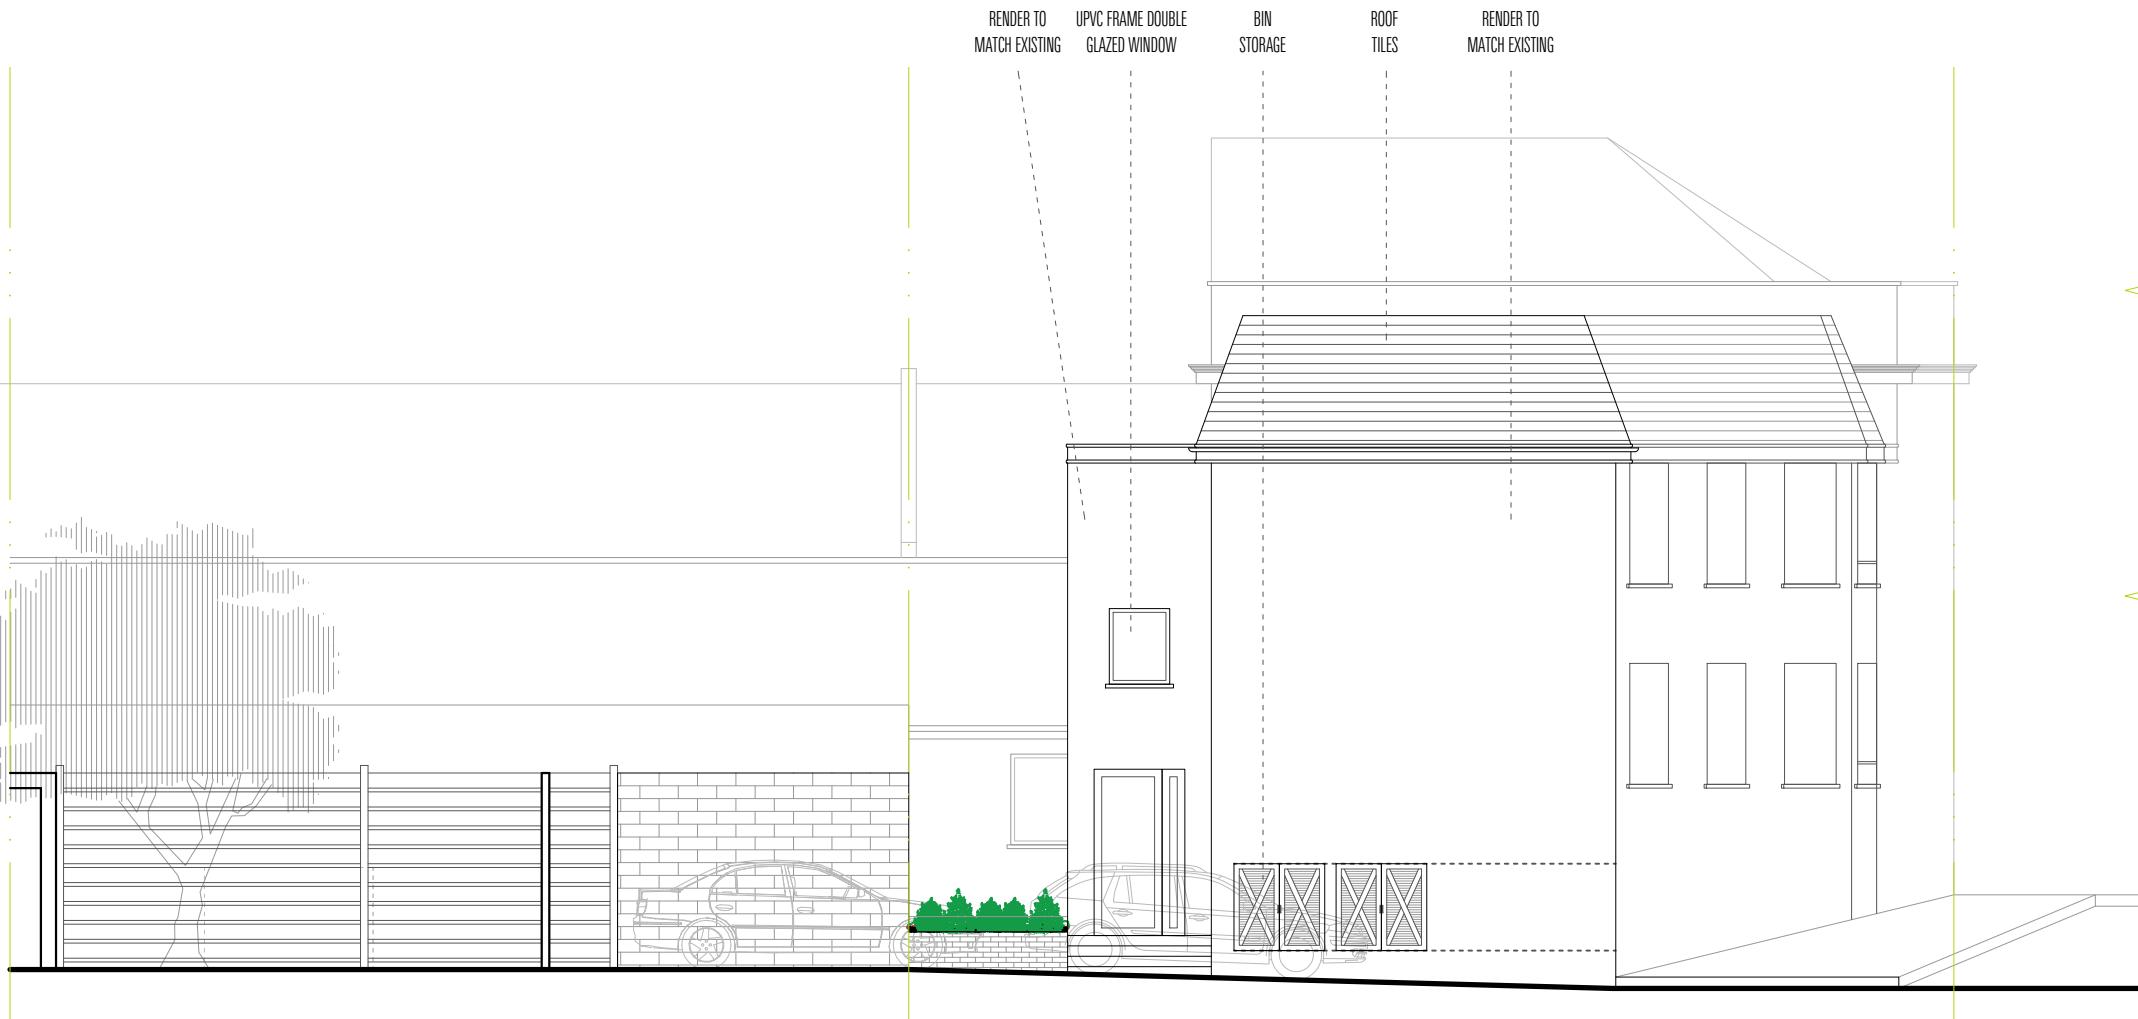

PROPOSED LEFT SIDE (SOUTH) ELEVATION

