




- 14D Lennox Road - plot boundary
- car parking - 2 x off street spaces
- existing x 2 trees in garden
- cycle store in garage for 10 cycles - double stackers

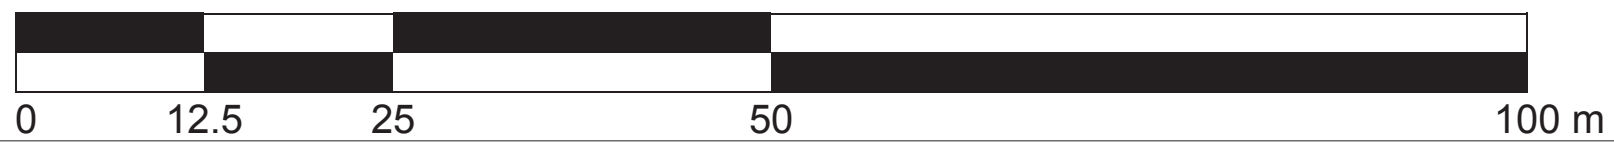

This Plan includes the following Licensed Data: OS MasterMap Black and White PDF Location Plan by the Ordnance Survey National Geographic Database and incorporating surveyed revision available at the date of production. Reproduction in whole or in part is prohibited without the prior permission of Ordnance Survey. The representation of a road, track or path is no evidence of a right of way. The representation of features, as lines is no evidence of a property boundary. © Crown copyright and database rights, 2021. Ordnance Survey 0100031673

1:500 @ A3  
LR1/SITE/002

**14D Lennox Road, GRAVESEND**  
Block Plan  
March 2025

drawn by  
Devan Mistry *PG DipArch ARB RIBA*  
Chartered Architect