


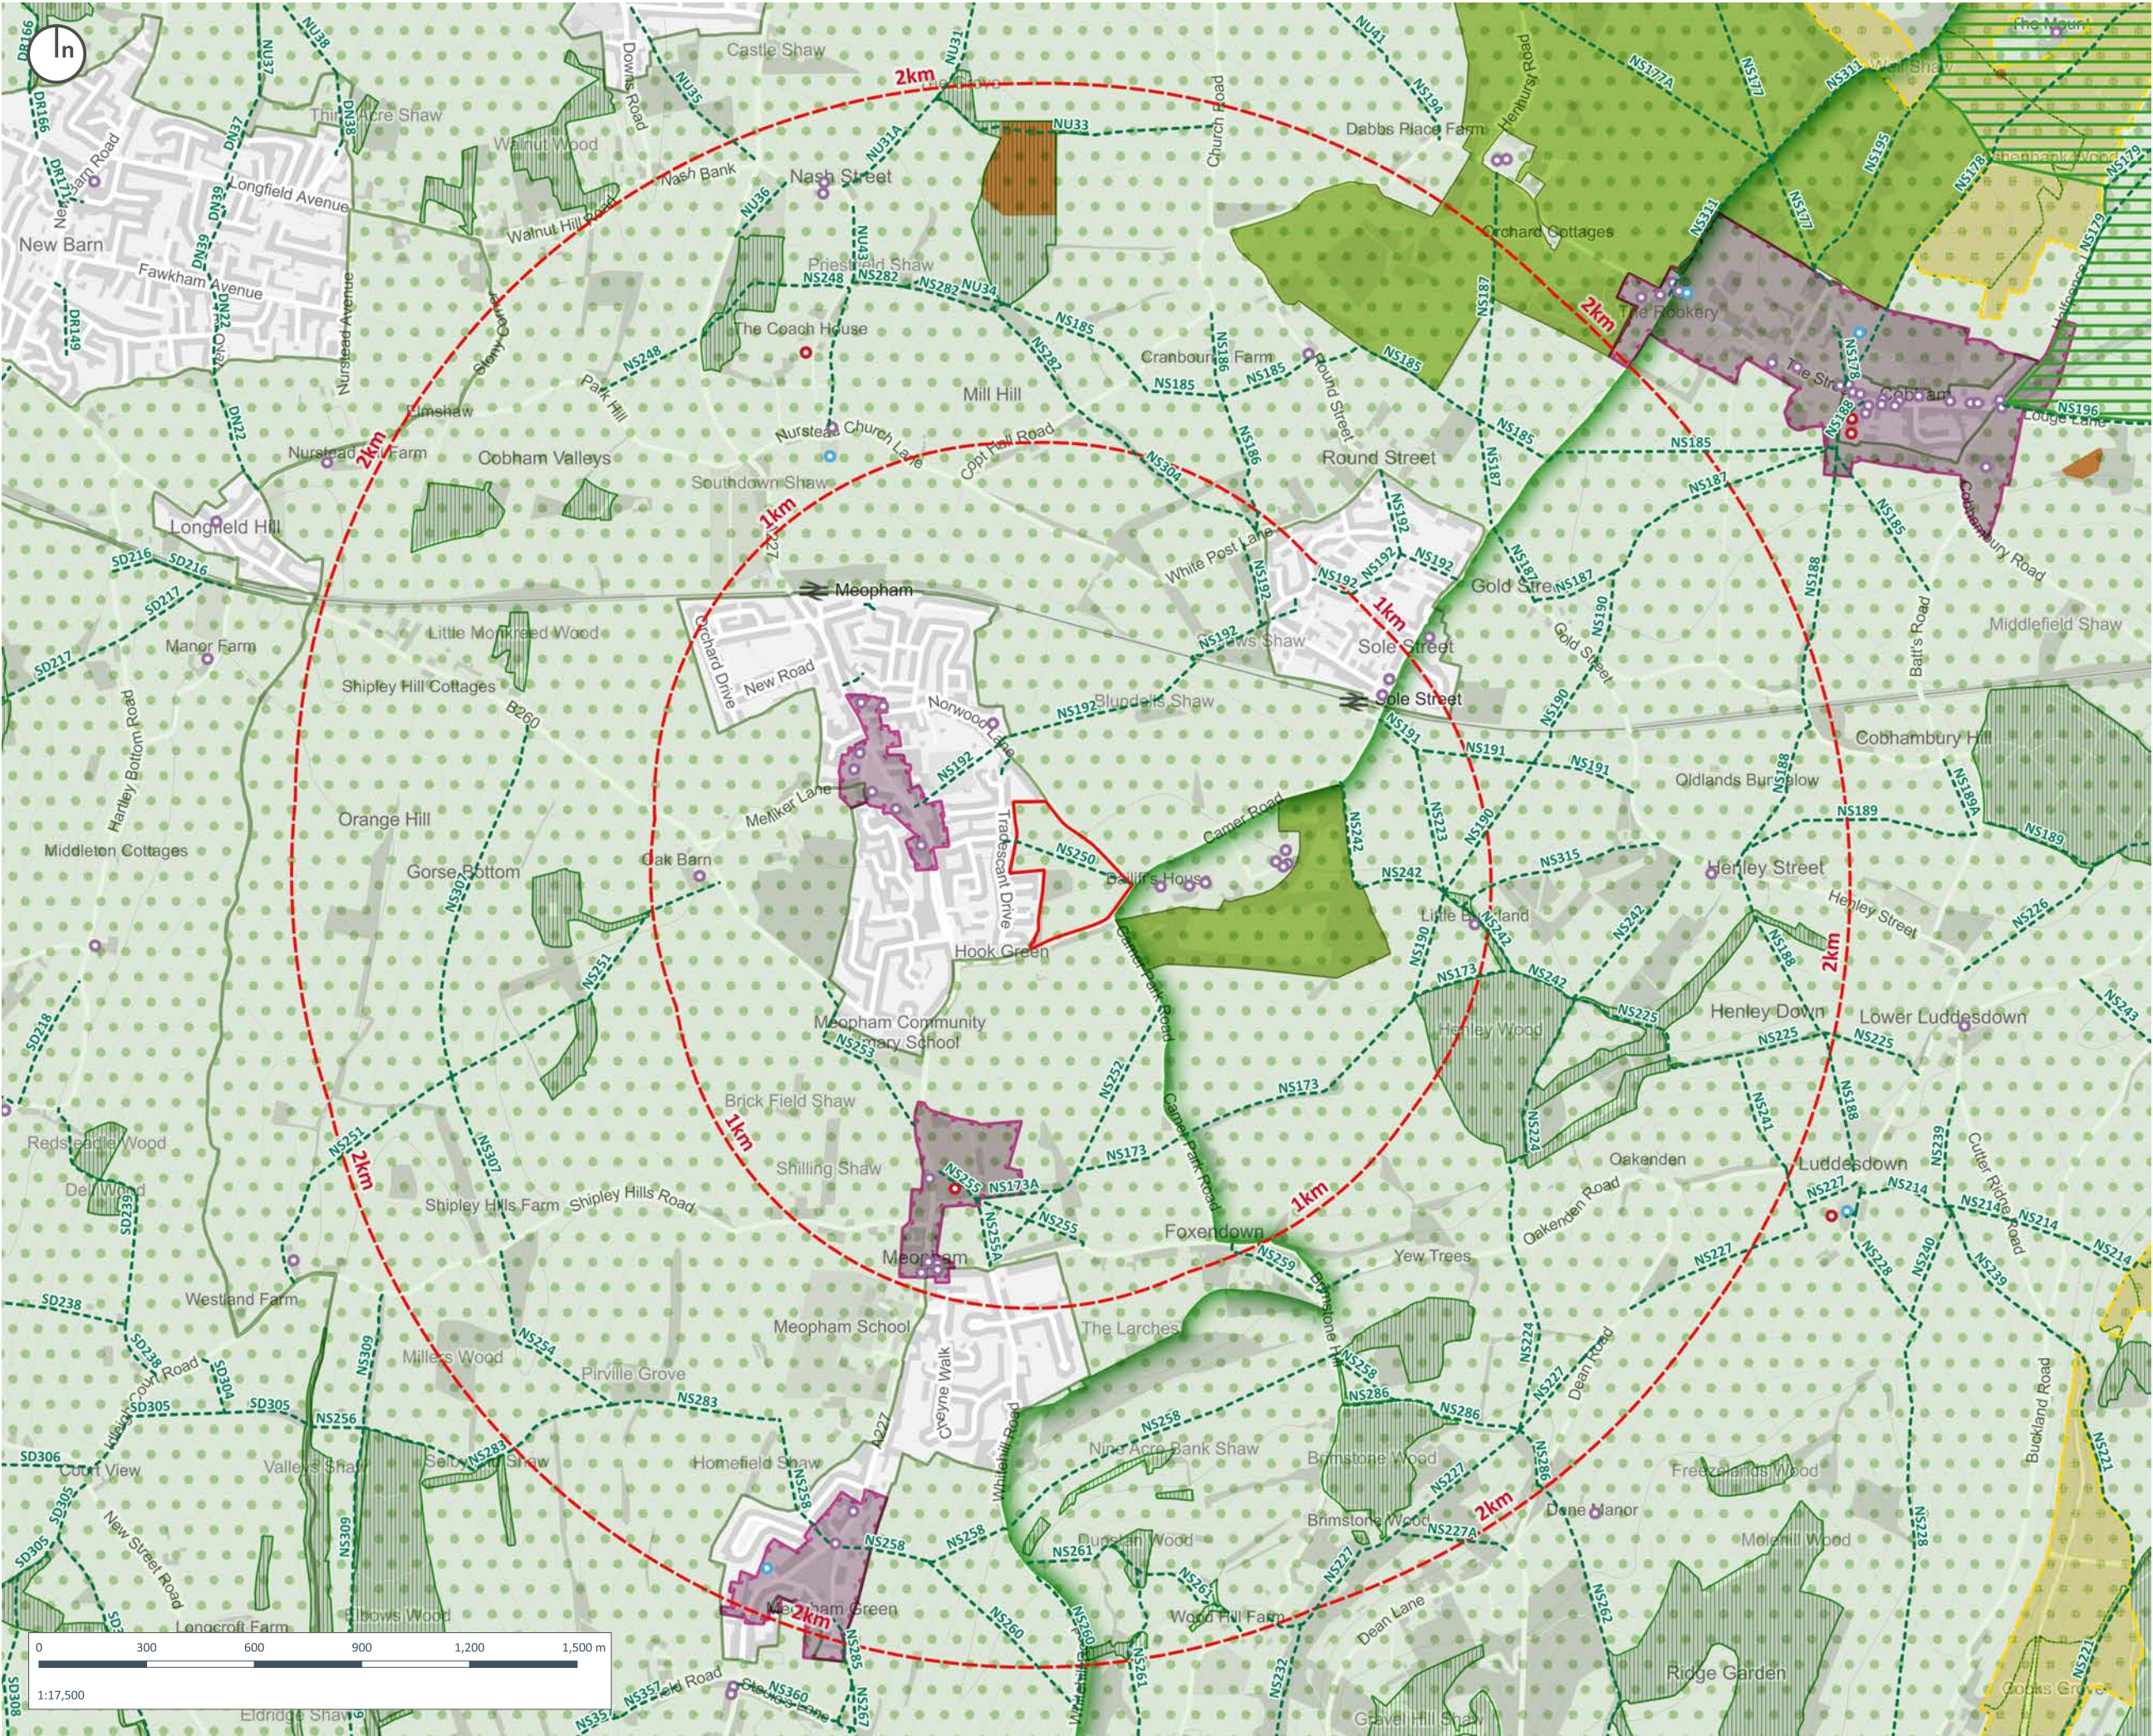

Copyright of Turley

This drawing is for illustrative purposes only and should not be used for any construction or estimation purposes. To be scaled for planning application purposes only. No liability or responsibility is accepted arising from reliance upon the information contained within this drawing.

Plans reproduced by permission of Ordnance Survey on behalf of The Controller of Her Majesty's Stationary Office. © Crown Copyright and database right [2025]. All rights reserved. Ordnance Survey Licence number [100020449]

- Site Boundary
- Study Area
- PROW
- Listed Buildings
 - I
 - II
 - II*
- Scheduled Monument
- Registered Parks and Gardens
- Kent Downs National Landscape
- SSSI
- Country Parks
- Green Belt
- Conservation Area
- Ancient Woodland

CLIENT:
Taylor Wimpey Strategic Land

PROJECT:
Land at Norwood Lane, Meopham

DRAWING:
Figure 2 - Designations plan

PROJECT NUMBER:
02651

DRAWING NUMBER:
02

CHECKED BY:
JE

REVISION:
1.0

STATUS:
Draft

DATE:
March 2025

SCALE:
1:17500 @ A3

