

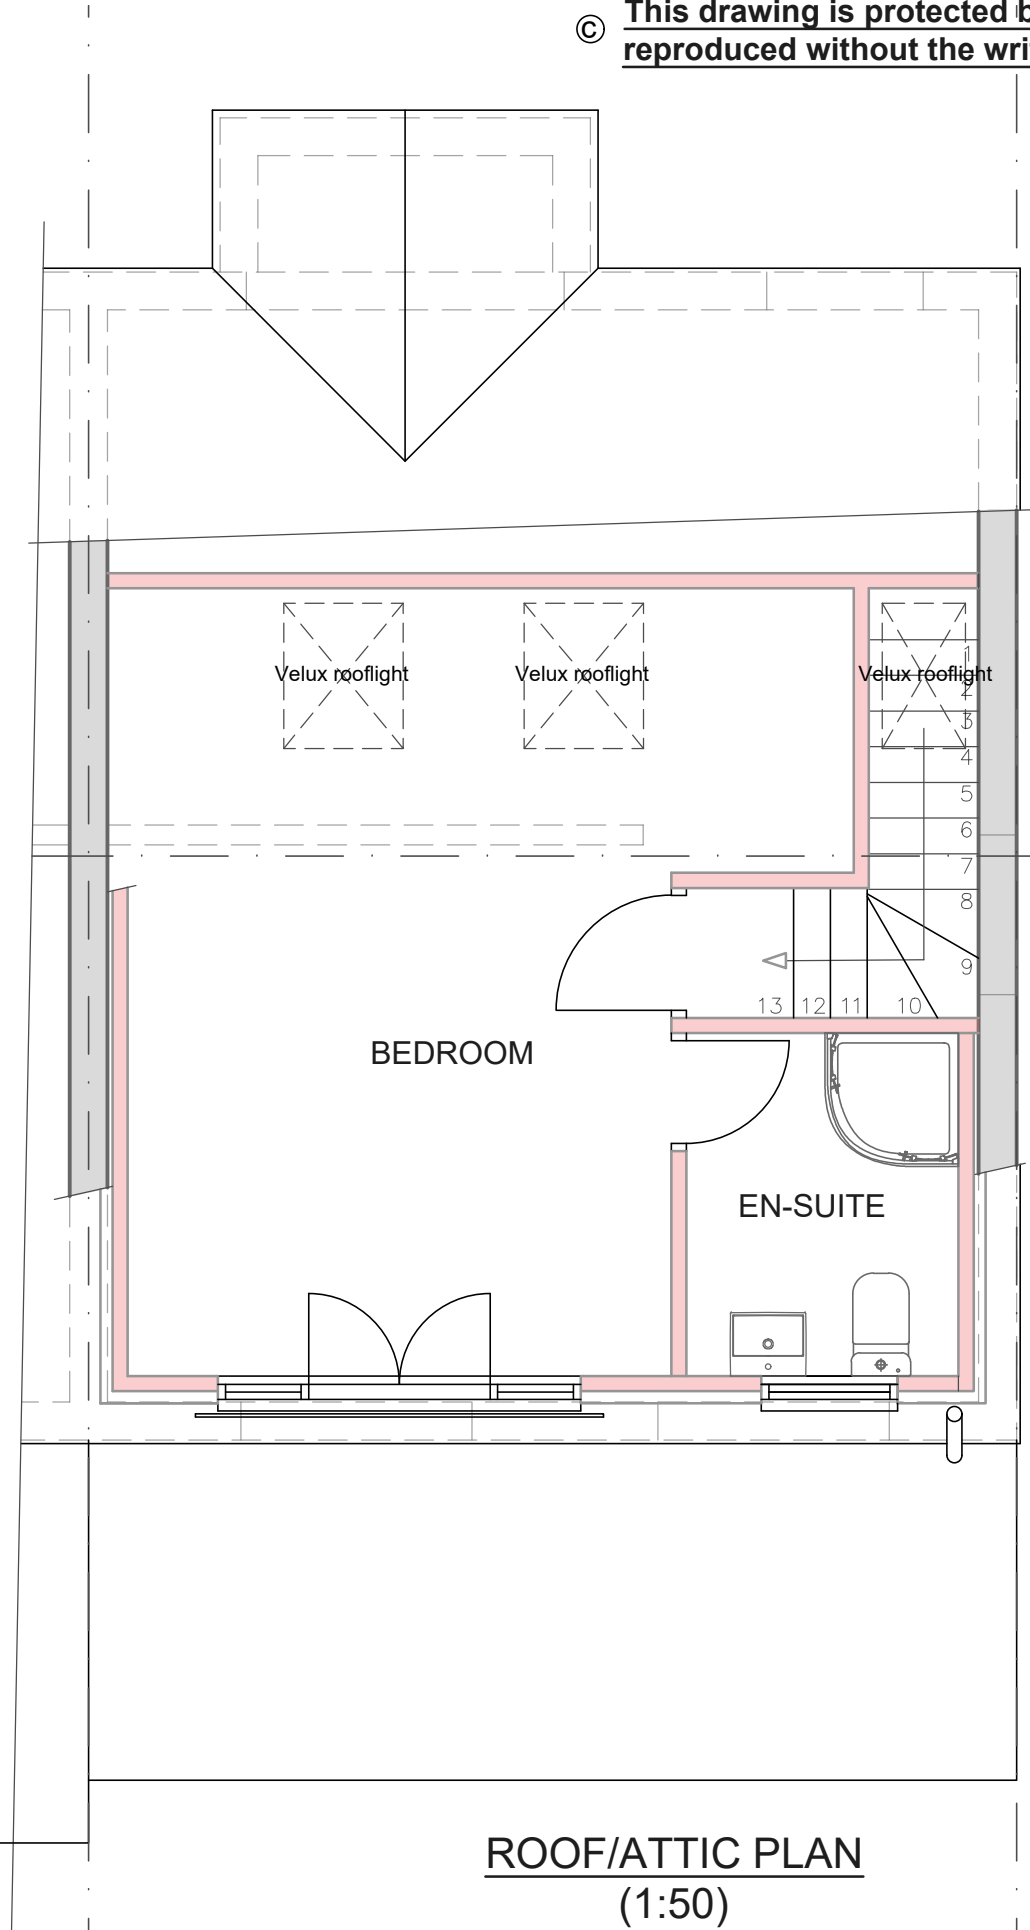
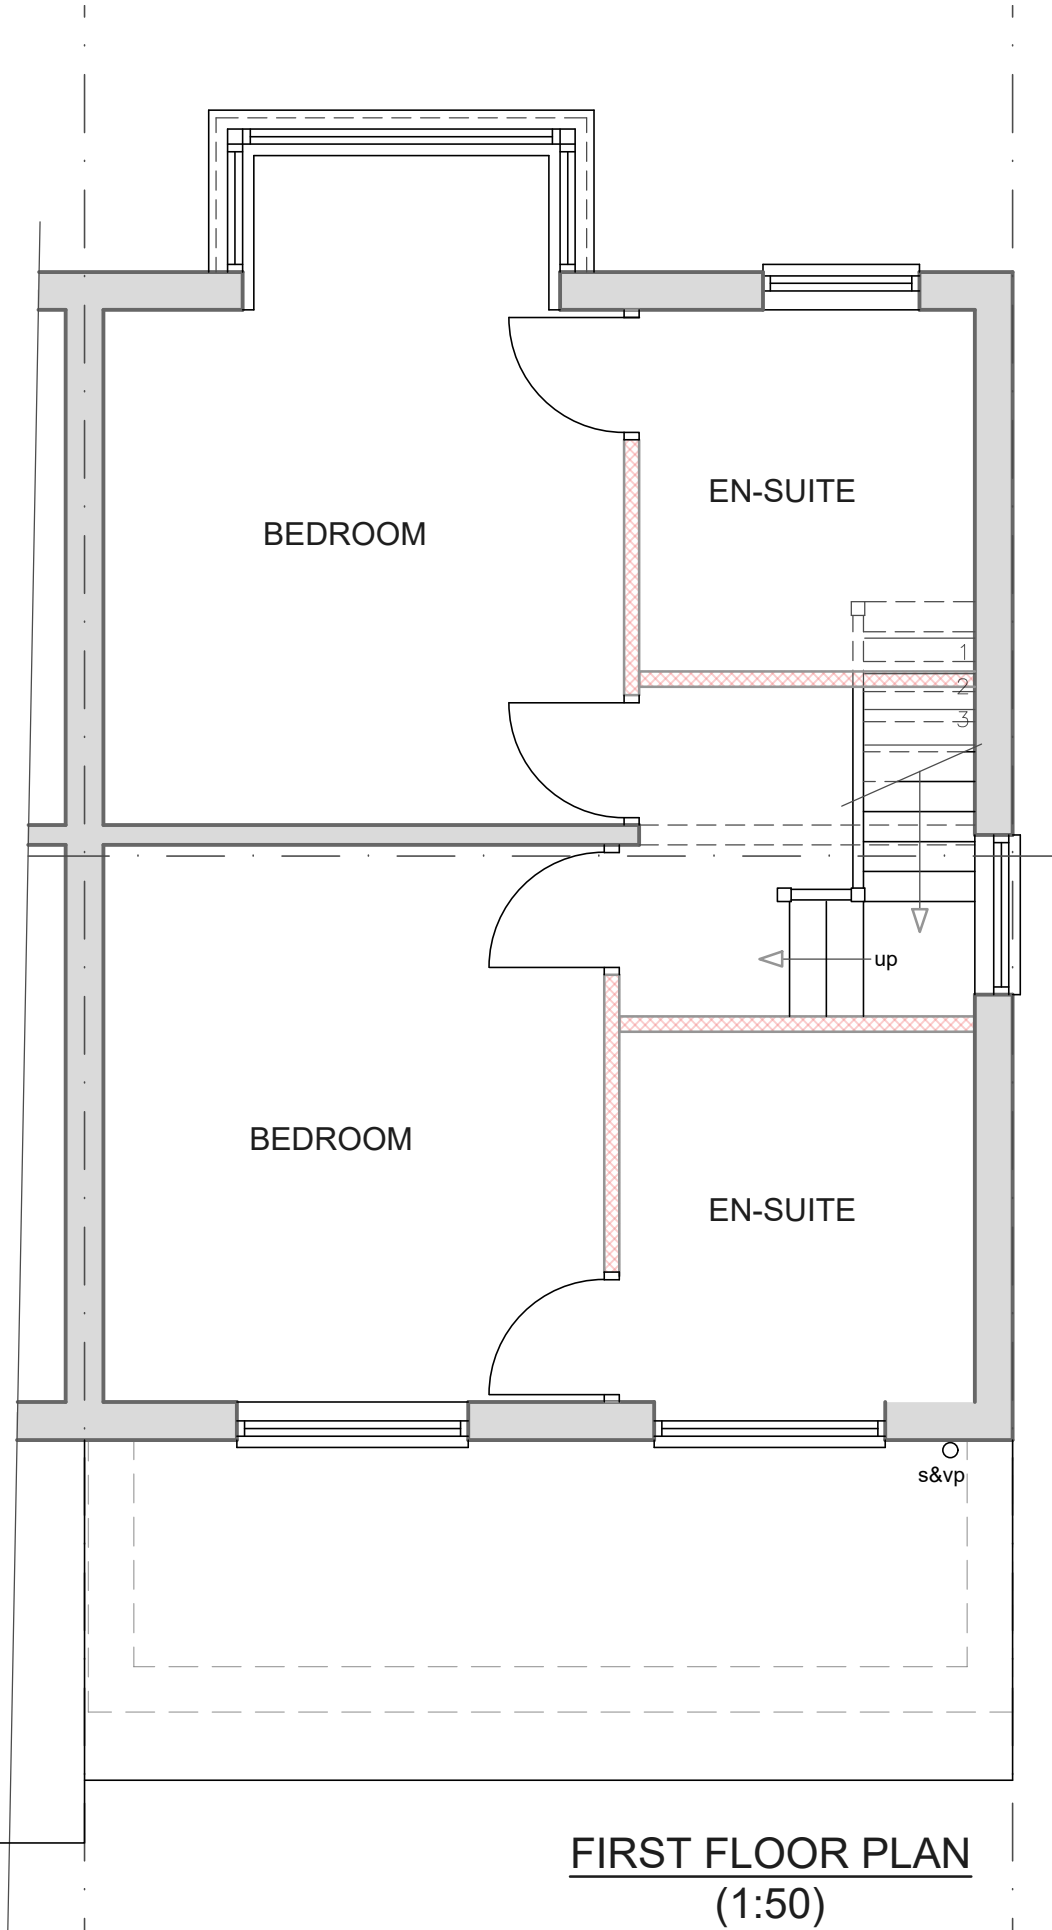
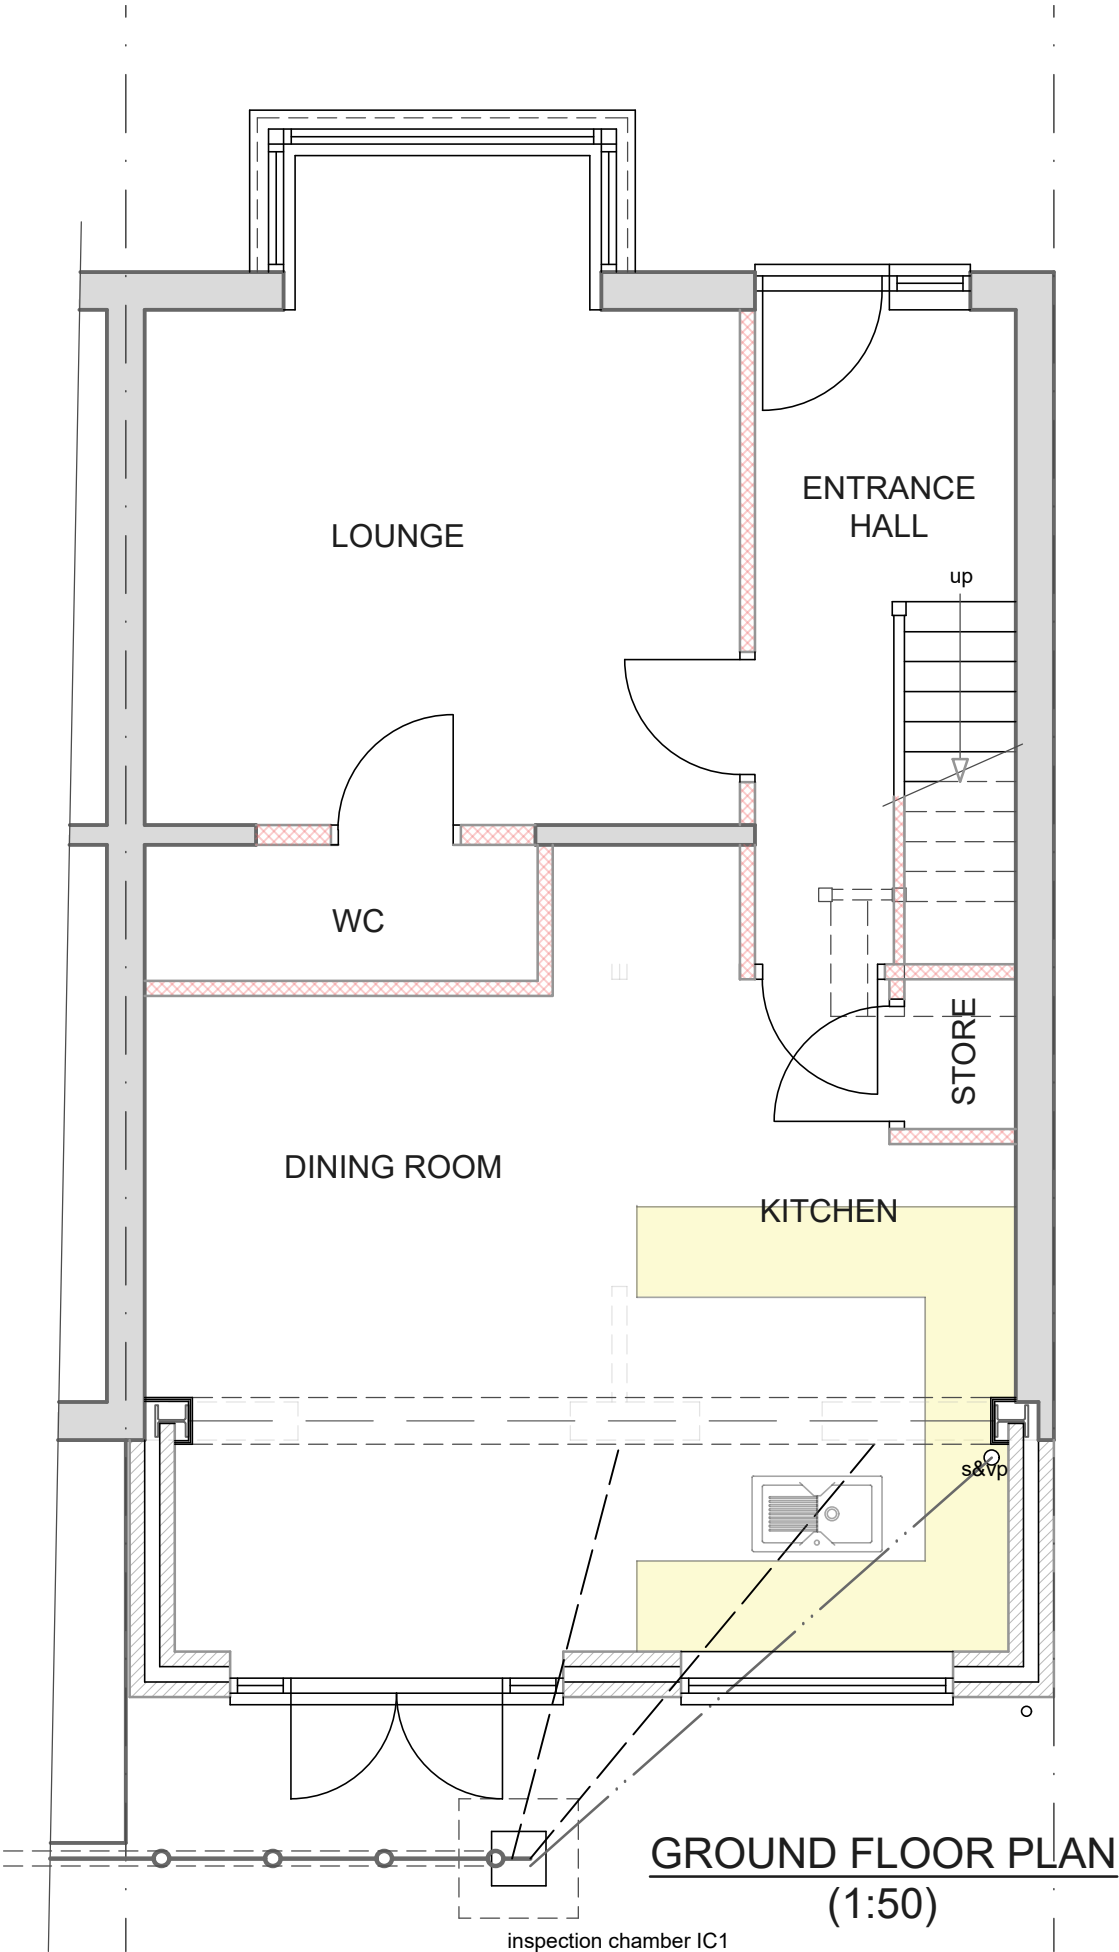
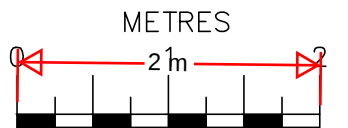


SCALE  
SCALE BAR @ 1:100

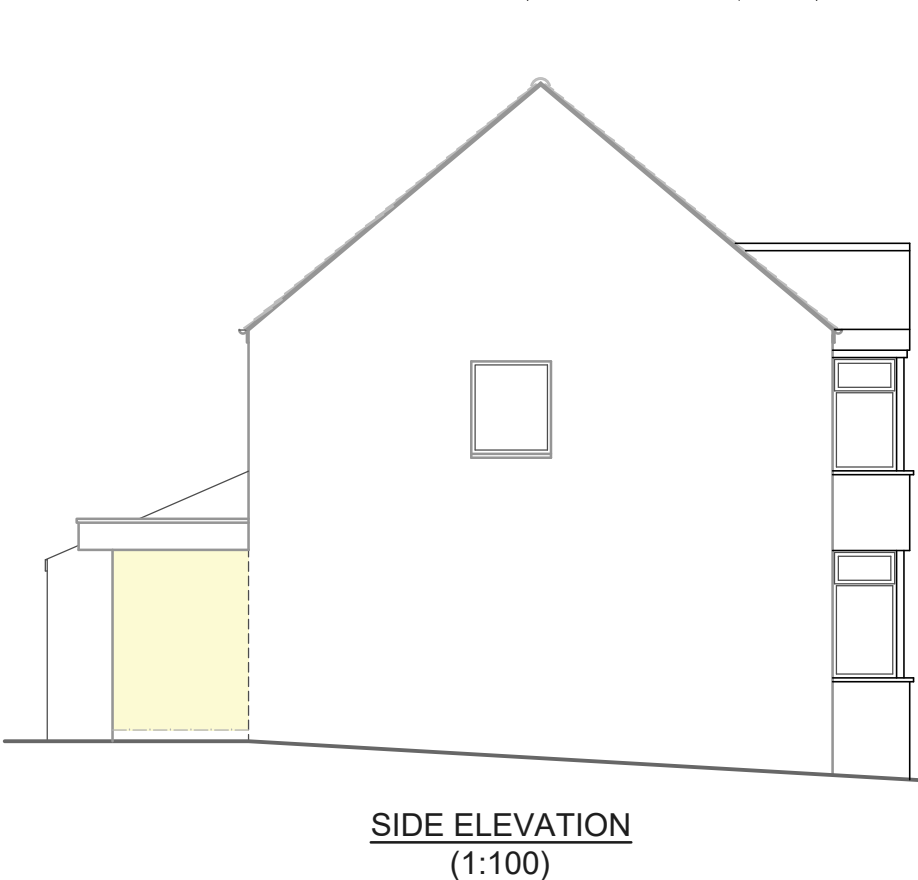

SCALE  
SCALE BAR @ 1:50

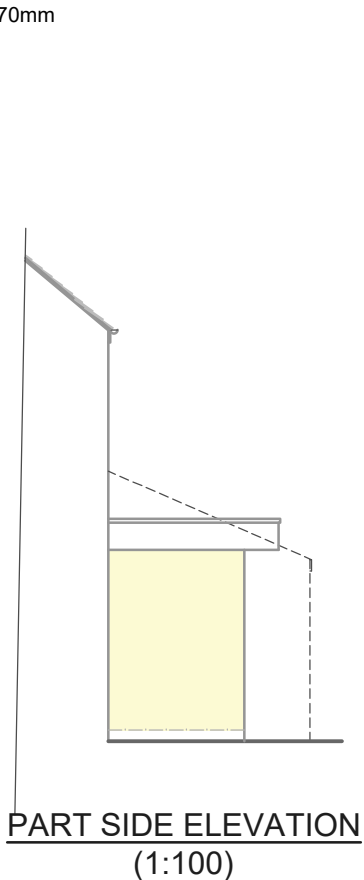

|   |                   |                                                     |
|---|-------------------|-----------------------------------------------------|
| 15/03/24   | B                 | Dimensions from main dwelling to public sewer added |
| 14/03/24   | A                 | Drainage legend added                               |
| Date   | No                | Revision                                            |
| <b>Penfold Project Services</b><br><br>Epmarket, Wrotham Road, Meopham, Kent, DA13 0JH<br>Telephone: 01474 816690<br>e-mail: apenfold448@btinternet.com |                   |                                                     |
| Job Title: 19 THE FAIRWAY GRAVESEND KENT DA11 7LN   |                   |                                                     |
| Dwg Title: PLANS & ELEVATIONS AS PROPOSED   |                   |                                                     |
| Scale:   | 1:50 & 1:100 @ A2 |                                                     |
| Dwg No.:   | 02B               |                                                     |
| Date:   | January 2024      |                                                     |