



The Contractor is to check all dimensions on site and report any discrepancies to the Contract Administrator. This drawing is to be read in conjunction with all other standard documentation.

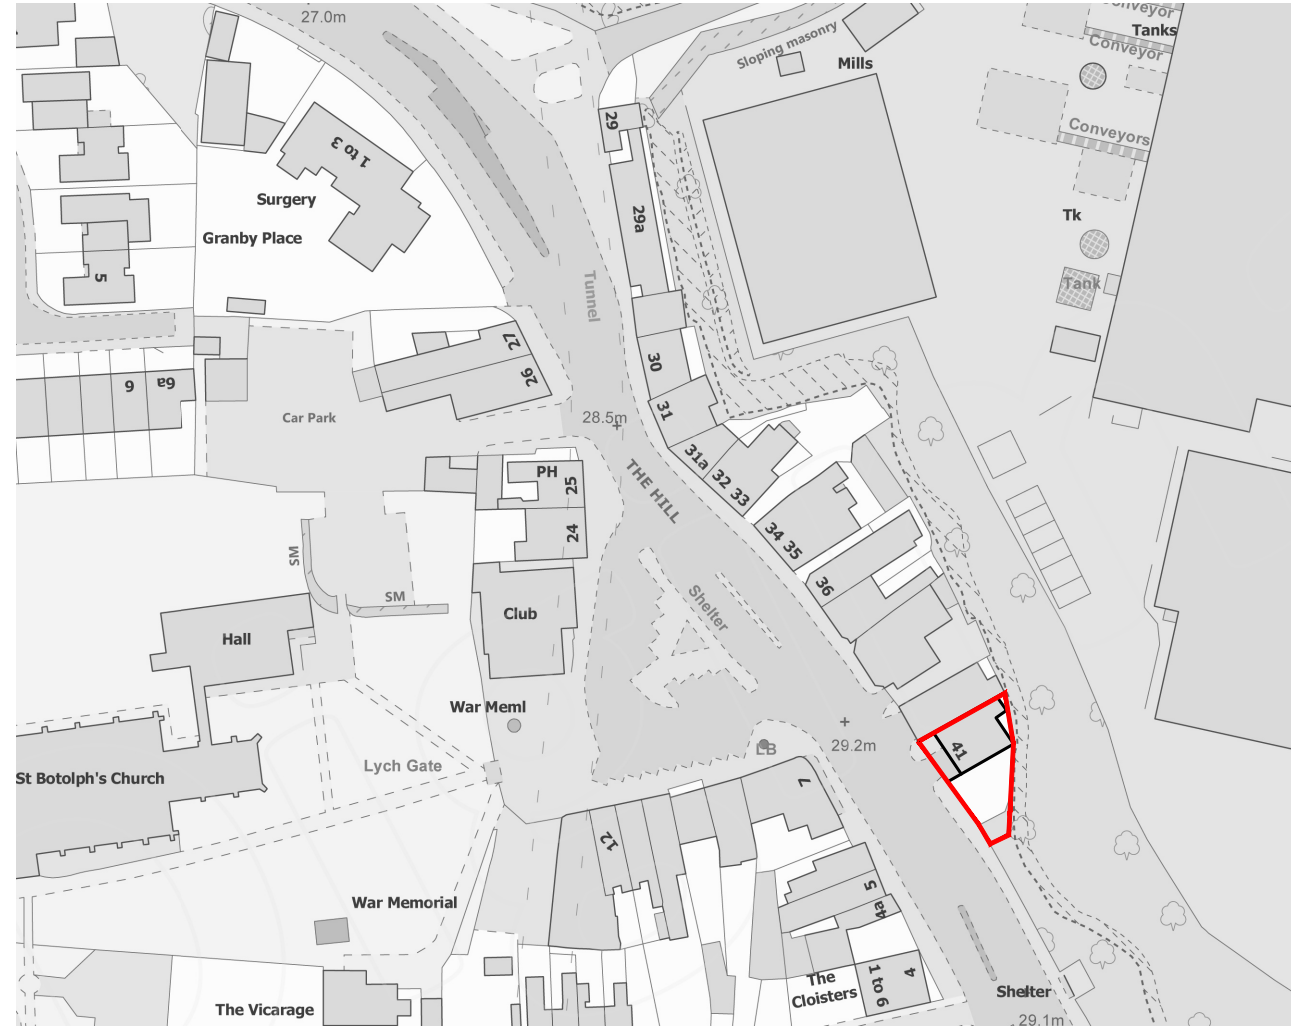

LOCATION PLAN - SCALE 1:1250

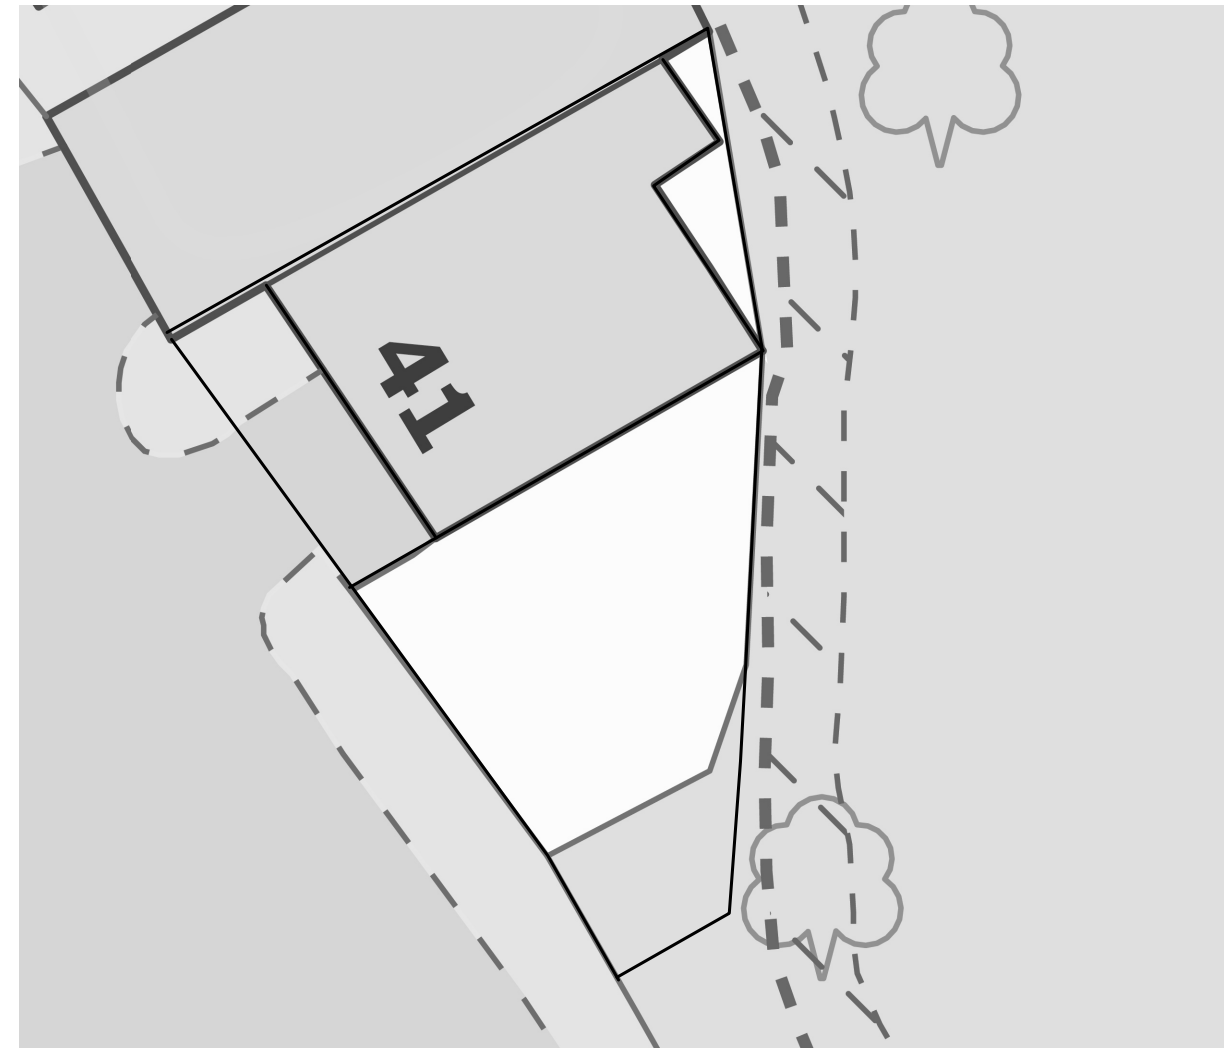

EXISTING BLOCK PLAN - SCALE 1:200

rev.	description	date	chkd.
			
		93 Cotmandene Crescent, Orpington, Kent BR5 2RA	
		020 3004 9238 07931 931 035	
		s.nagpal@dapconsultants.co.uk www.dapconsultants.co.uk	
project : 41, 42 The Hill Gravesend			
drawing title : Location plan and Existing Block Plan			
drawn: MV	chkd: SS	date: 19.08.2025	
status: Planning		scale:1:1250@A3	
proj no : 2833	drg no: 01	rev no: A	