


All drawing measurements are approximate.

Note: all load-bearing walls are assumed. Subject to on site inspection and open up works by chosen contractor.

Note: all garden and neighboring property ground levels are approximate. Subject to on site inspection by chosen contractor.

Note: The neighboring property have not been surveyed.

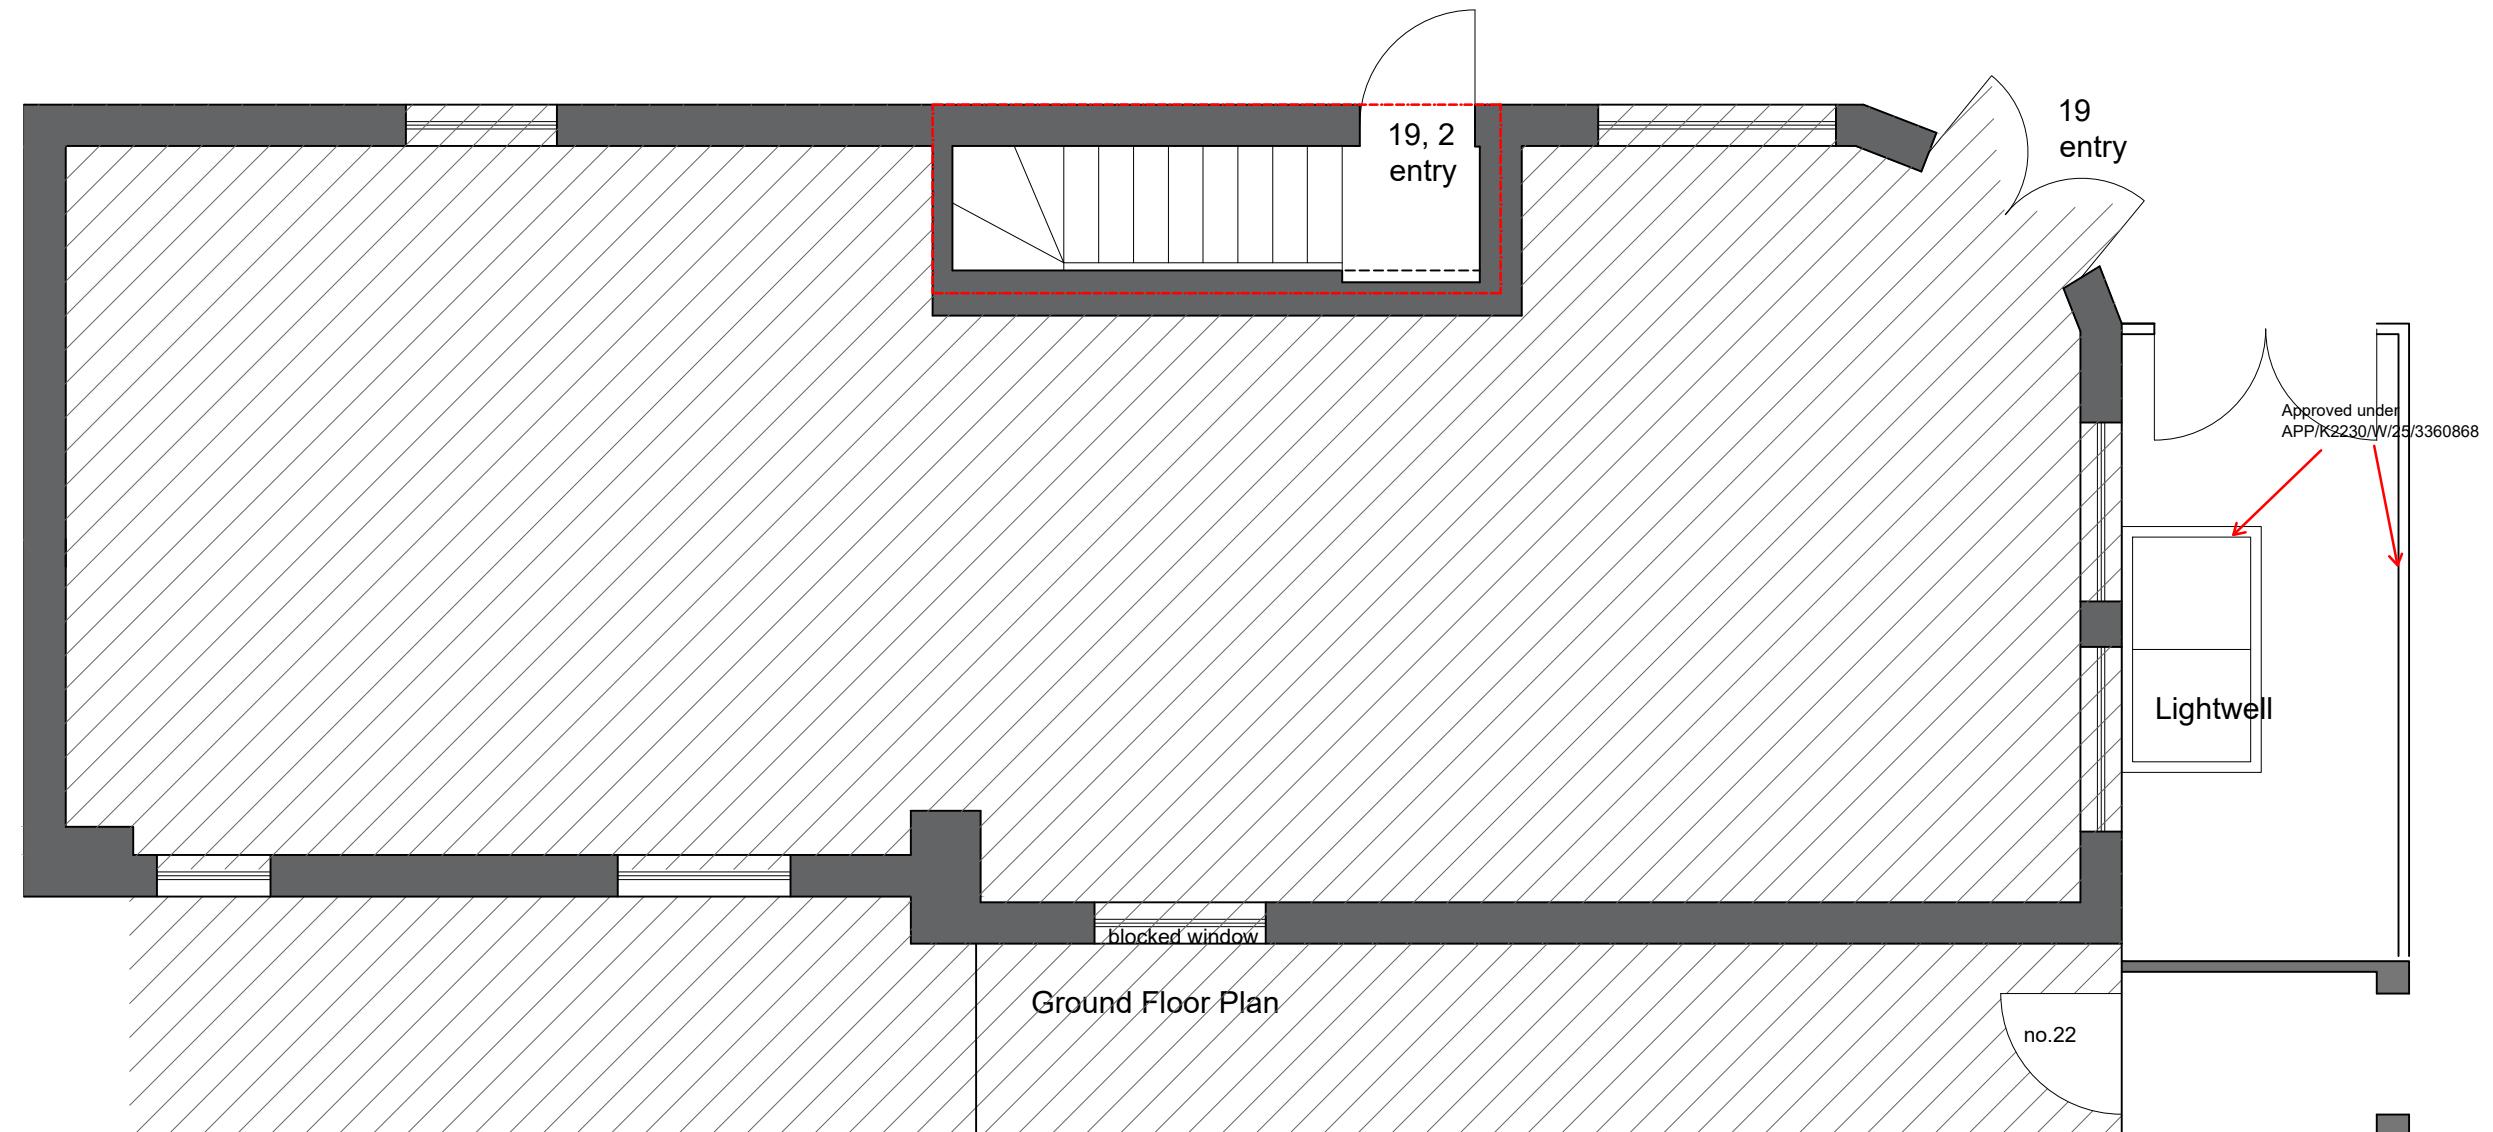

Drawing Number	Rev	Project Number	Date	Sheet By	Checked By	Scale @ Size	Status	Drawing Title	Job Name	Client Name	REV	DESCRIPTION	INITIALS/	©	THIS DRAWING AND CAD DATA THEREIN IS PROTECTED BY COPYRIGHT AND MUST NOT BE COPIED OR REPRODUCED WITHOUT THE WRITTEN CONSENT OF THE CONSULTANT
01		01-2407-120	19/07/24	UP	DG	1:50@ A3	C4 HMO	Proposed Basement Floor	19 Edwin St, Gravesend DA12 1ED	Aaron				©	NO DIMENSIONS ARE TO BE SCALED FROM THIS DRAWING. USE FIGURED DIMENSIONS ONLY. ALL DIMENSIONS AND SIZES ARE TO BE CHECKED ON SITE AND ANY DISCREPANCIES REPORTED TO THE CONSULTANT PRIOR TO INITIATION OF ANY WORKS.